




77 Granville St.
Gahanna, OH

+20'-6"
T.O. BLADE

+15'-1"
T.O. EAVE

+0'-0"
T.O. SLAB

-  Red EIFS
-  Wendy's Grey EIFS
-  Classic Bronze (Brake & Corrugated Metal)
-  Exterior Tile
-  Existing Masonry

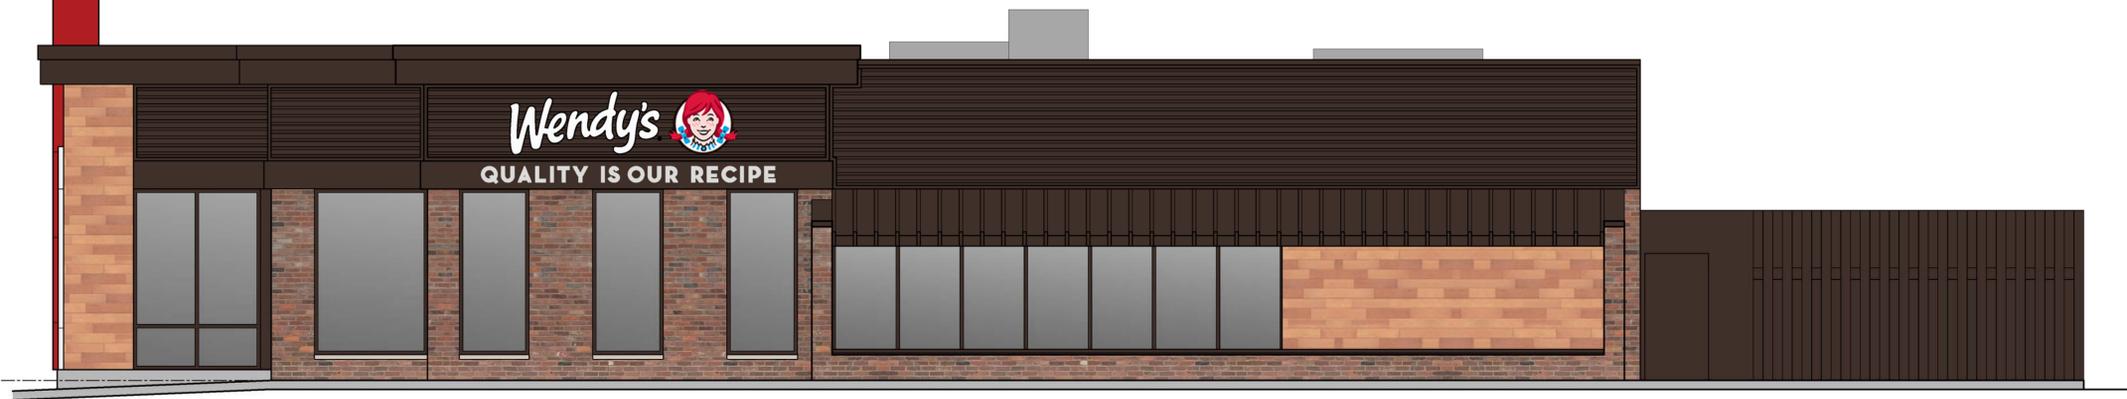


1 WEST ELEVATION
SCALE: 1/4" = 1'-0"



2 EAST ELEVATION
SCALE: 1/4" = 1'-0"



3 NORTH ELEVATION
SCALE: 1/4" = 1'-0"

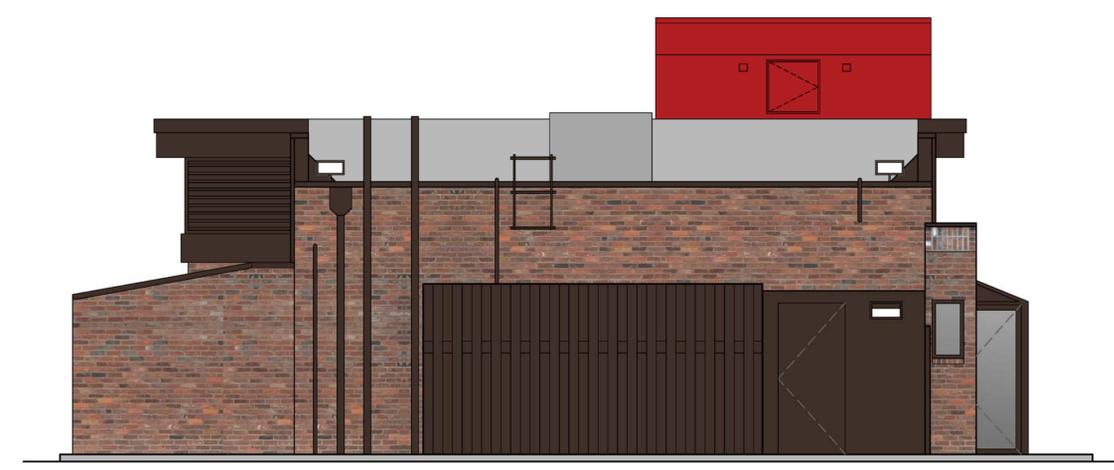

4 SOUTH ELEVATION
SCALE: 1/4" = 1'-0"