

75.00'

5' EASEMENT

150.00'

150.00'

35' B / L

38'±

31'±

27'±

6'x4'
OPEN FRONT
PORCH


75.00'

N
↓
1" = 20'

McCUTCHEON ROAD


HAYES, ZACH / JONATHAN
397 McCUTCHEON ROAD
GAHANNA, OH 43230
PARCEL# 025 - 003404

SUNCRAFT
HAYES 21039

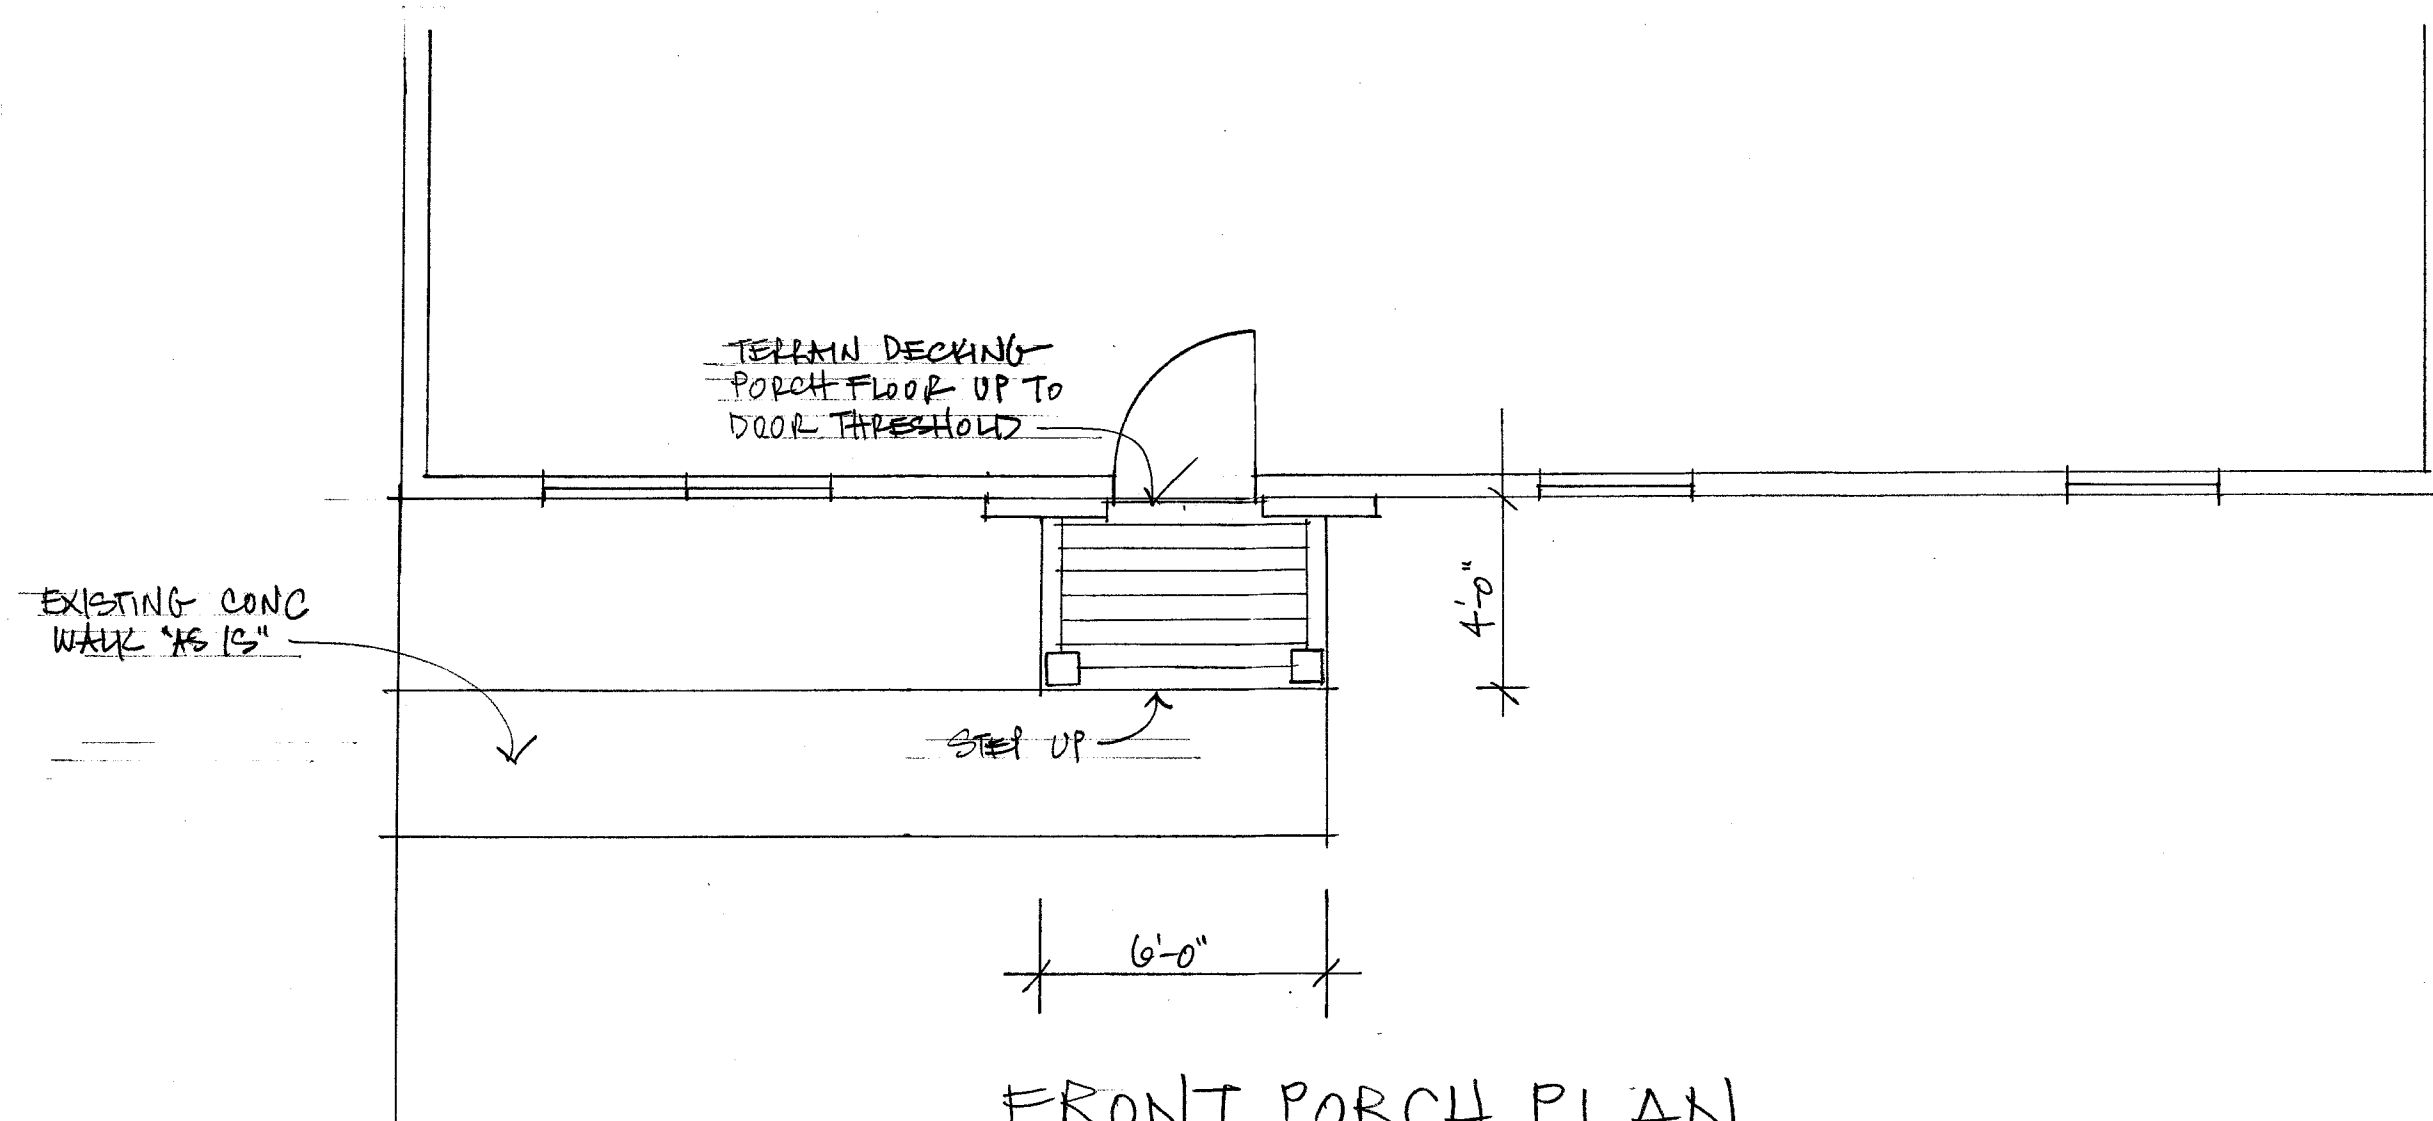


FRONT PORCH PLAN

NO PAINTING, STAINING, CAULKING,
NAIL HOLE FILLING, OR ELECTRICAL
WORK INCLUDED.

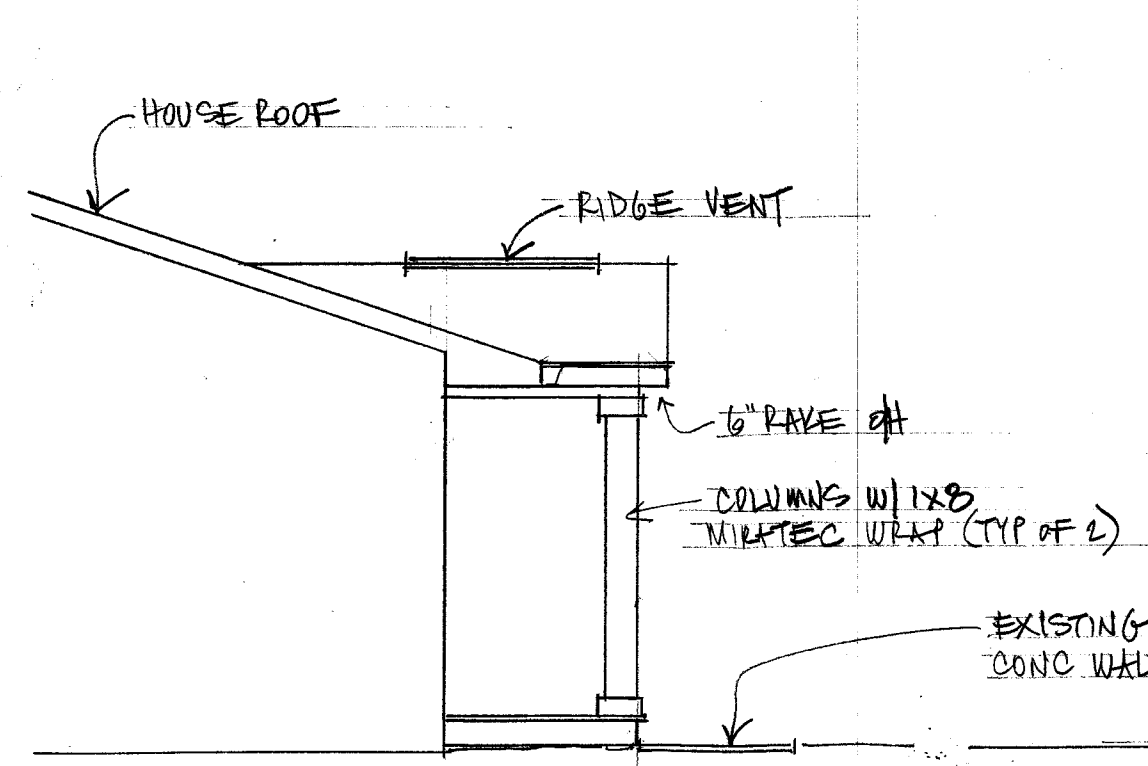

SIDE ELEV. TYP.

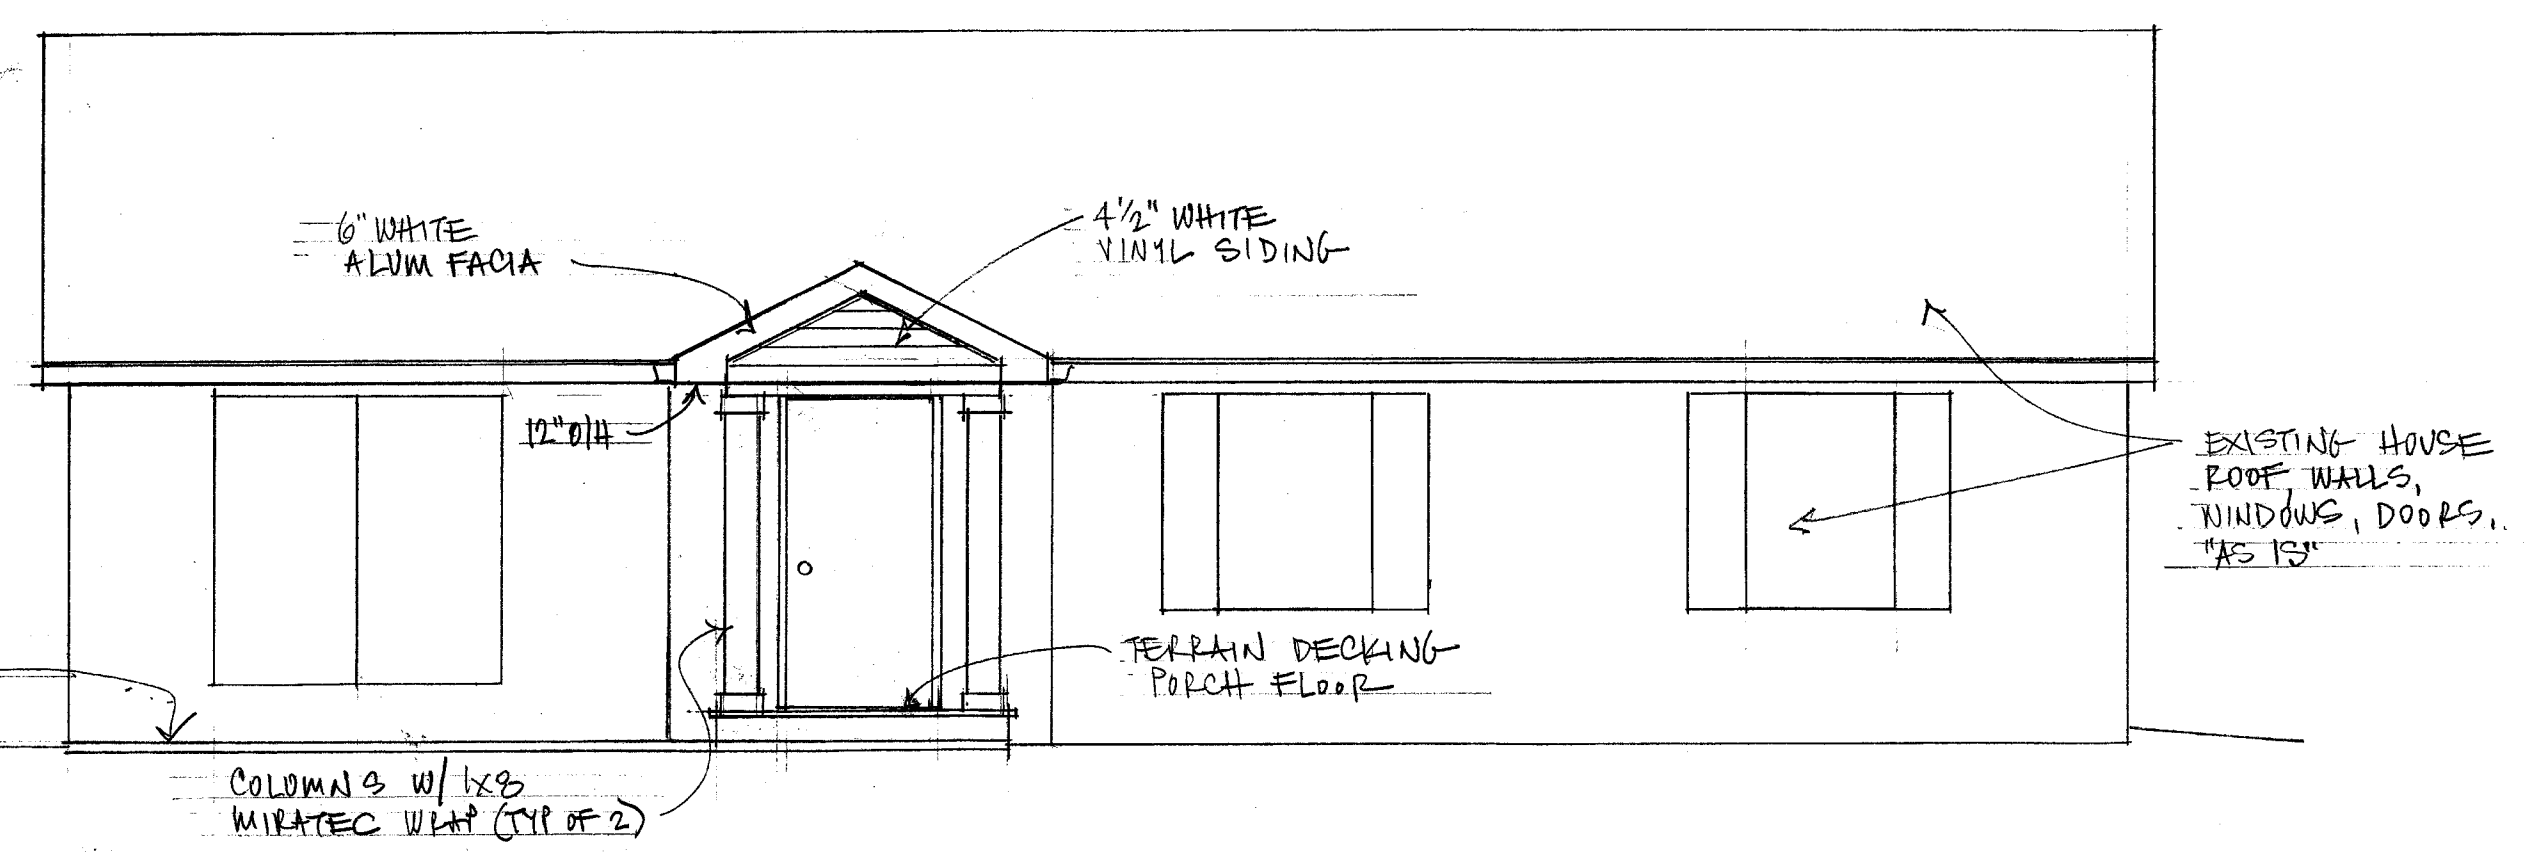

FRONT ELEVATION

SUNCRAFT®
DESIGNED RIGHT. BUILT RIGHT.

Suncraft Corporation, Inc.
122 West Johnston Road
Columbus, OH 43230
Phone: (614) 475-0000
Fax: (614) 475-0986

HAYES, ZACH & JONATHAN
347 MCCUTCHEN ROAD, GAHANNA, OH

DESIGNER: DJL
SCALE: 1/4" = 1'-0"
DATE: 12-MAR-21
CHECKED: _____
REVISED: _____

APPROVED: _____ DATE: _____
APPROVED: _____ DATE: _____

☐ PRELIMINARY
☐ PERMIT
☒ CONSTRUCTION

CONTRACT - PLAN # 21039 SHEET # 1