


NCR  
GAHANNA

GAHANNA, OH

© 2018 BY:  
BERARDI + PARTNERS, INC.  
ARCHITECTS AND  
ENGINEERS  
ALL RIGHTS RESERVED

THE ARRANGEMENTS DEPICTED HEREIN ARE THE SOLE  
PROPERTY OF BERARDI + PARTNERS, INC.  
ARCHITECTS AND ENGINEERS AND MAY NOT BE  
REPRODUCED WITHOUT ITS WRITTEN PERMISSION.

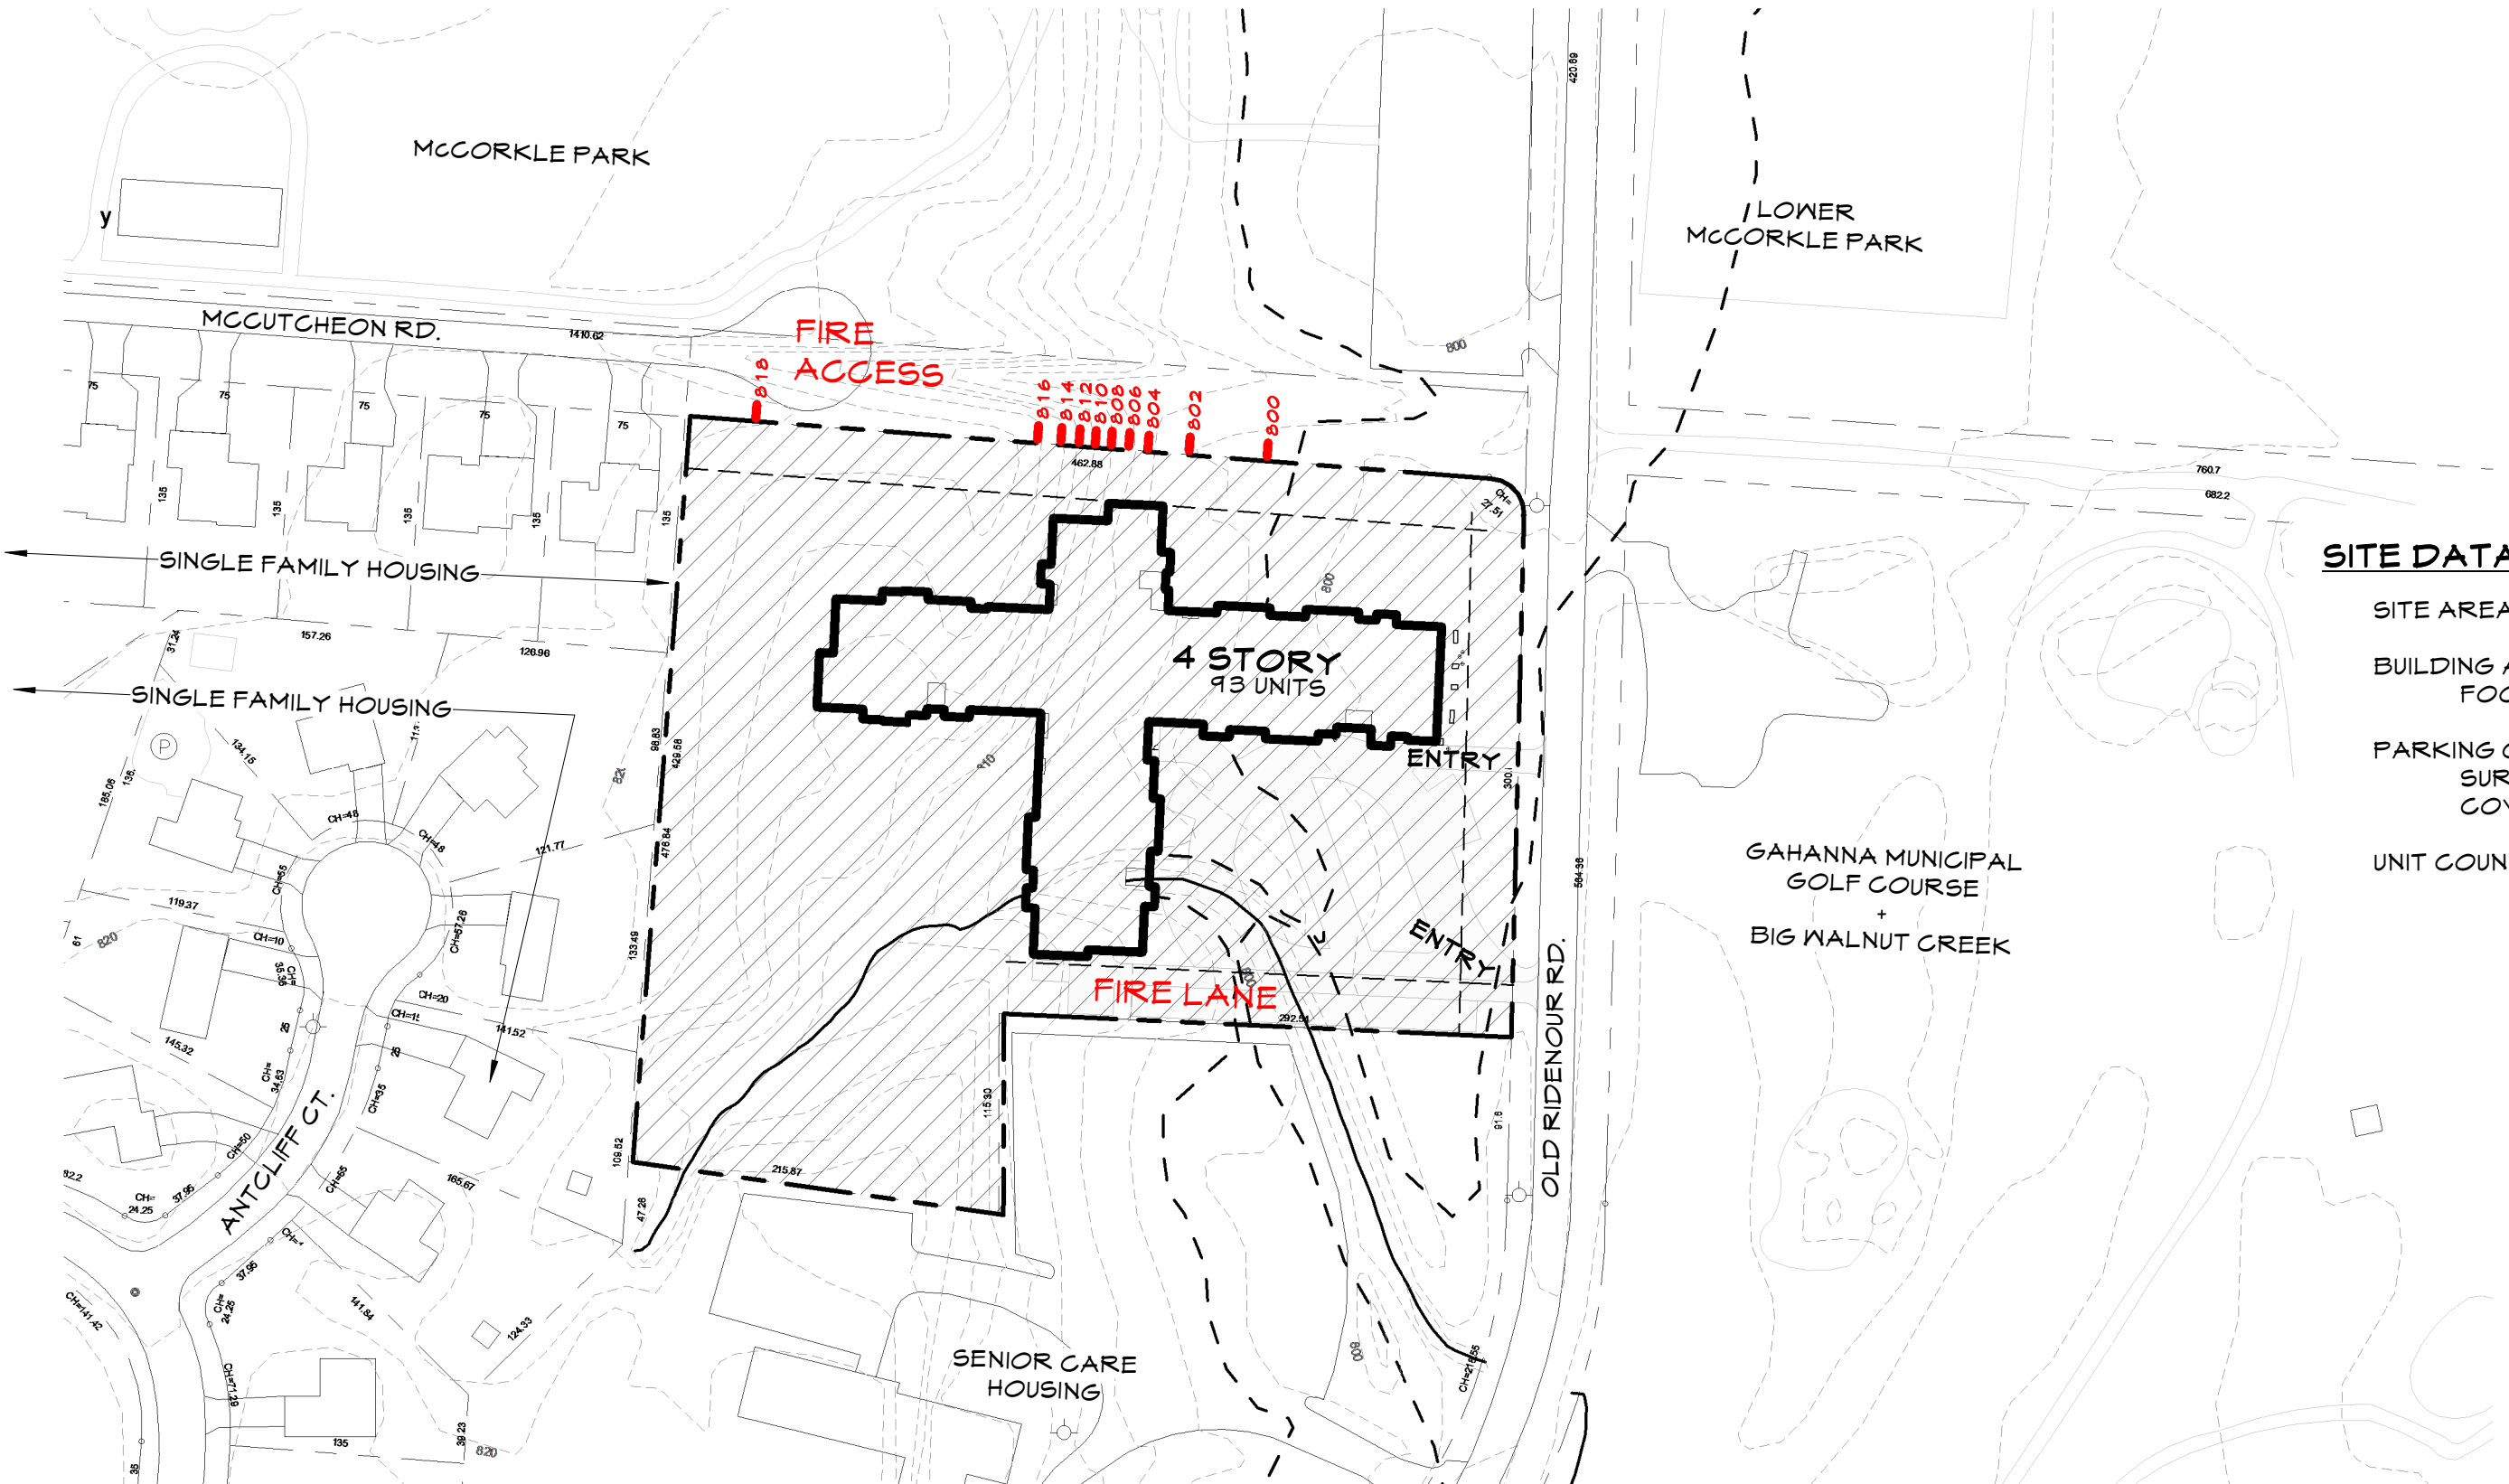

**SITE DATA SUMMARY**

SITE AREA:	4.188 ACRES
BUILDING AREA:	
FOOTPRINT:	25,400 SF
PARKING COUNT:	116 SPACES
SURFACE COVERED	58
	48
UNIT COUNT:	93 UNITS


**SCHEMATIC**


DATE: 9/18/2018  
PROJECT #: 18161

**PRELIMINARY  
SITE PLAN**

**SD-100a**

CONTEXT PLAN - AREA MAP 1" = 100'-0"

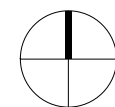

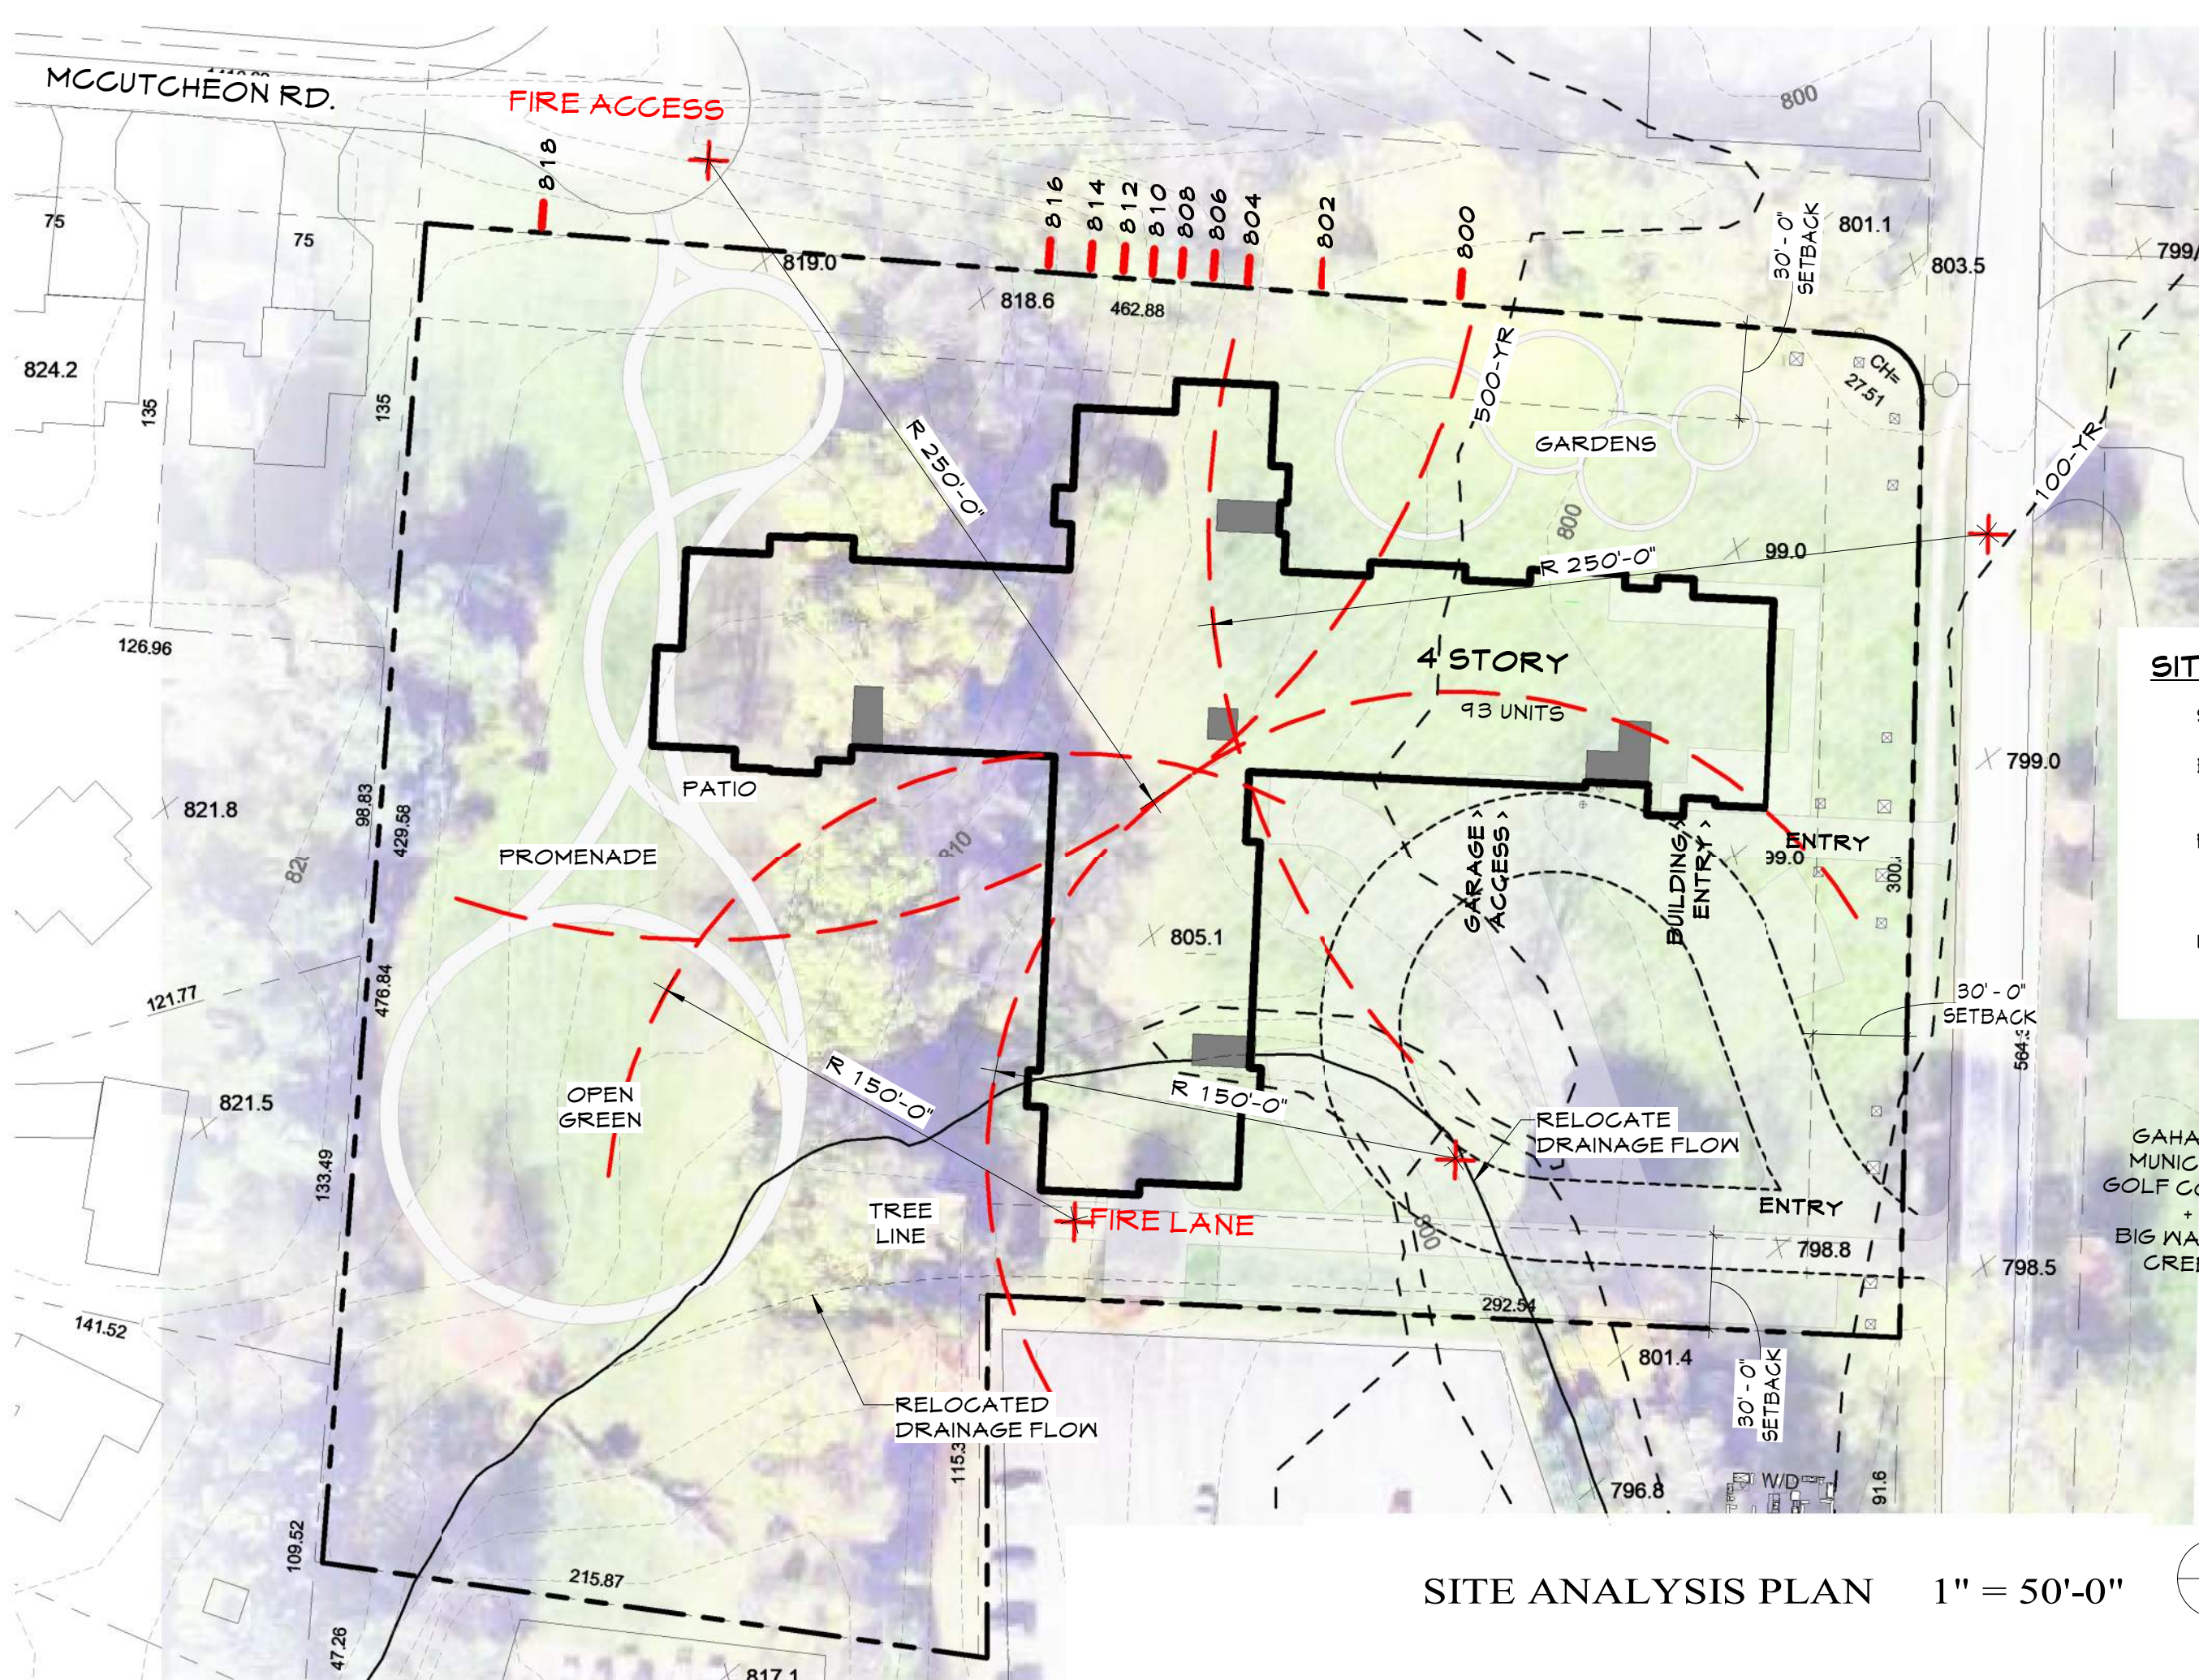

**NCR  
GAHANNA**

GAHANNA, OH  
 © 2018 BY:  
 BERARDI + PARTNERS, INC.  
 ARCHITECTS AND  
 ENGINEERS  
 ALL RIGHTS RESERVED  
 THE ARRANGEMENTS DEPICTED HEREIN ARE THE SOLE  
 PROPERTY OF BERARDI + PARTNERS, INC.  
 ARCHITECTS AND ENGINEERS AND MAY NOT BE  
 REPRODUCED WITHOUT ITS WRITTEN PERMISSION.

**SITE DATA SUMMARY**

SITE AREA:	4.188 ACRES
BUILDING AREA:	
FOOTPRINT:	25,400 SF
PARKING COUNT:	116 SPACES
SURFACE COVERED:	58
	48
UNIT COUNT:	93 UNITS

**SCHEMATIC**


GAHANNA  
 MUNICIPAL  
 GOLF COURSE  
 +  
 BIG WALNUT  
 CREEK


DATE: 9/18/2018  
 PROJECT #: 18161

**PRELIMINARY  
SITE PLAN**

**SD-100b**

**SITE ANALYSIS PLAN 1" = 50'-0"**

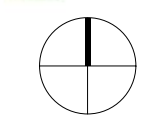

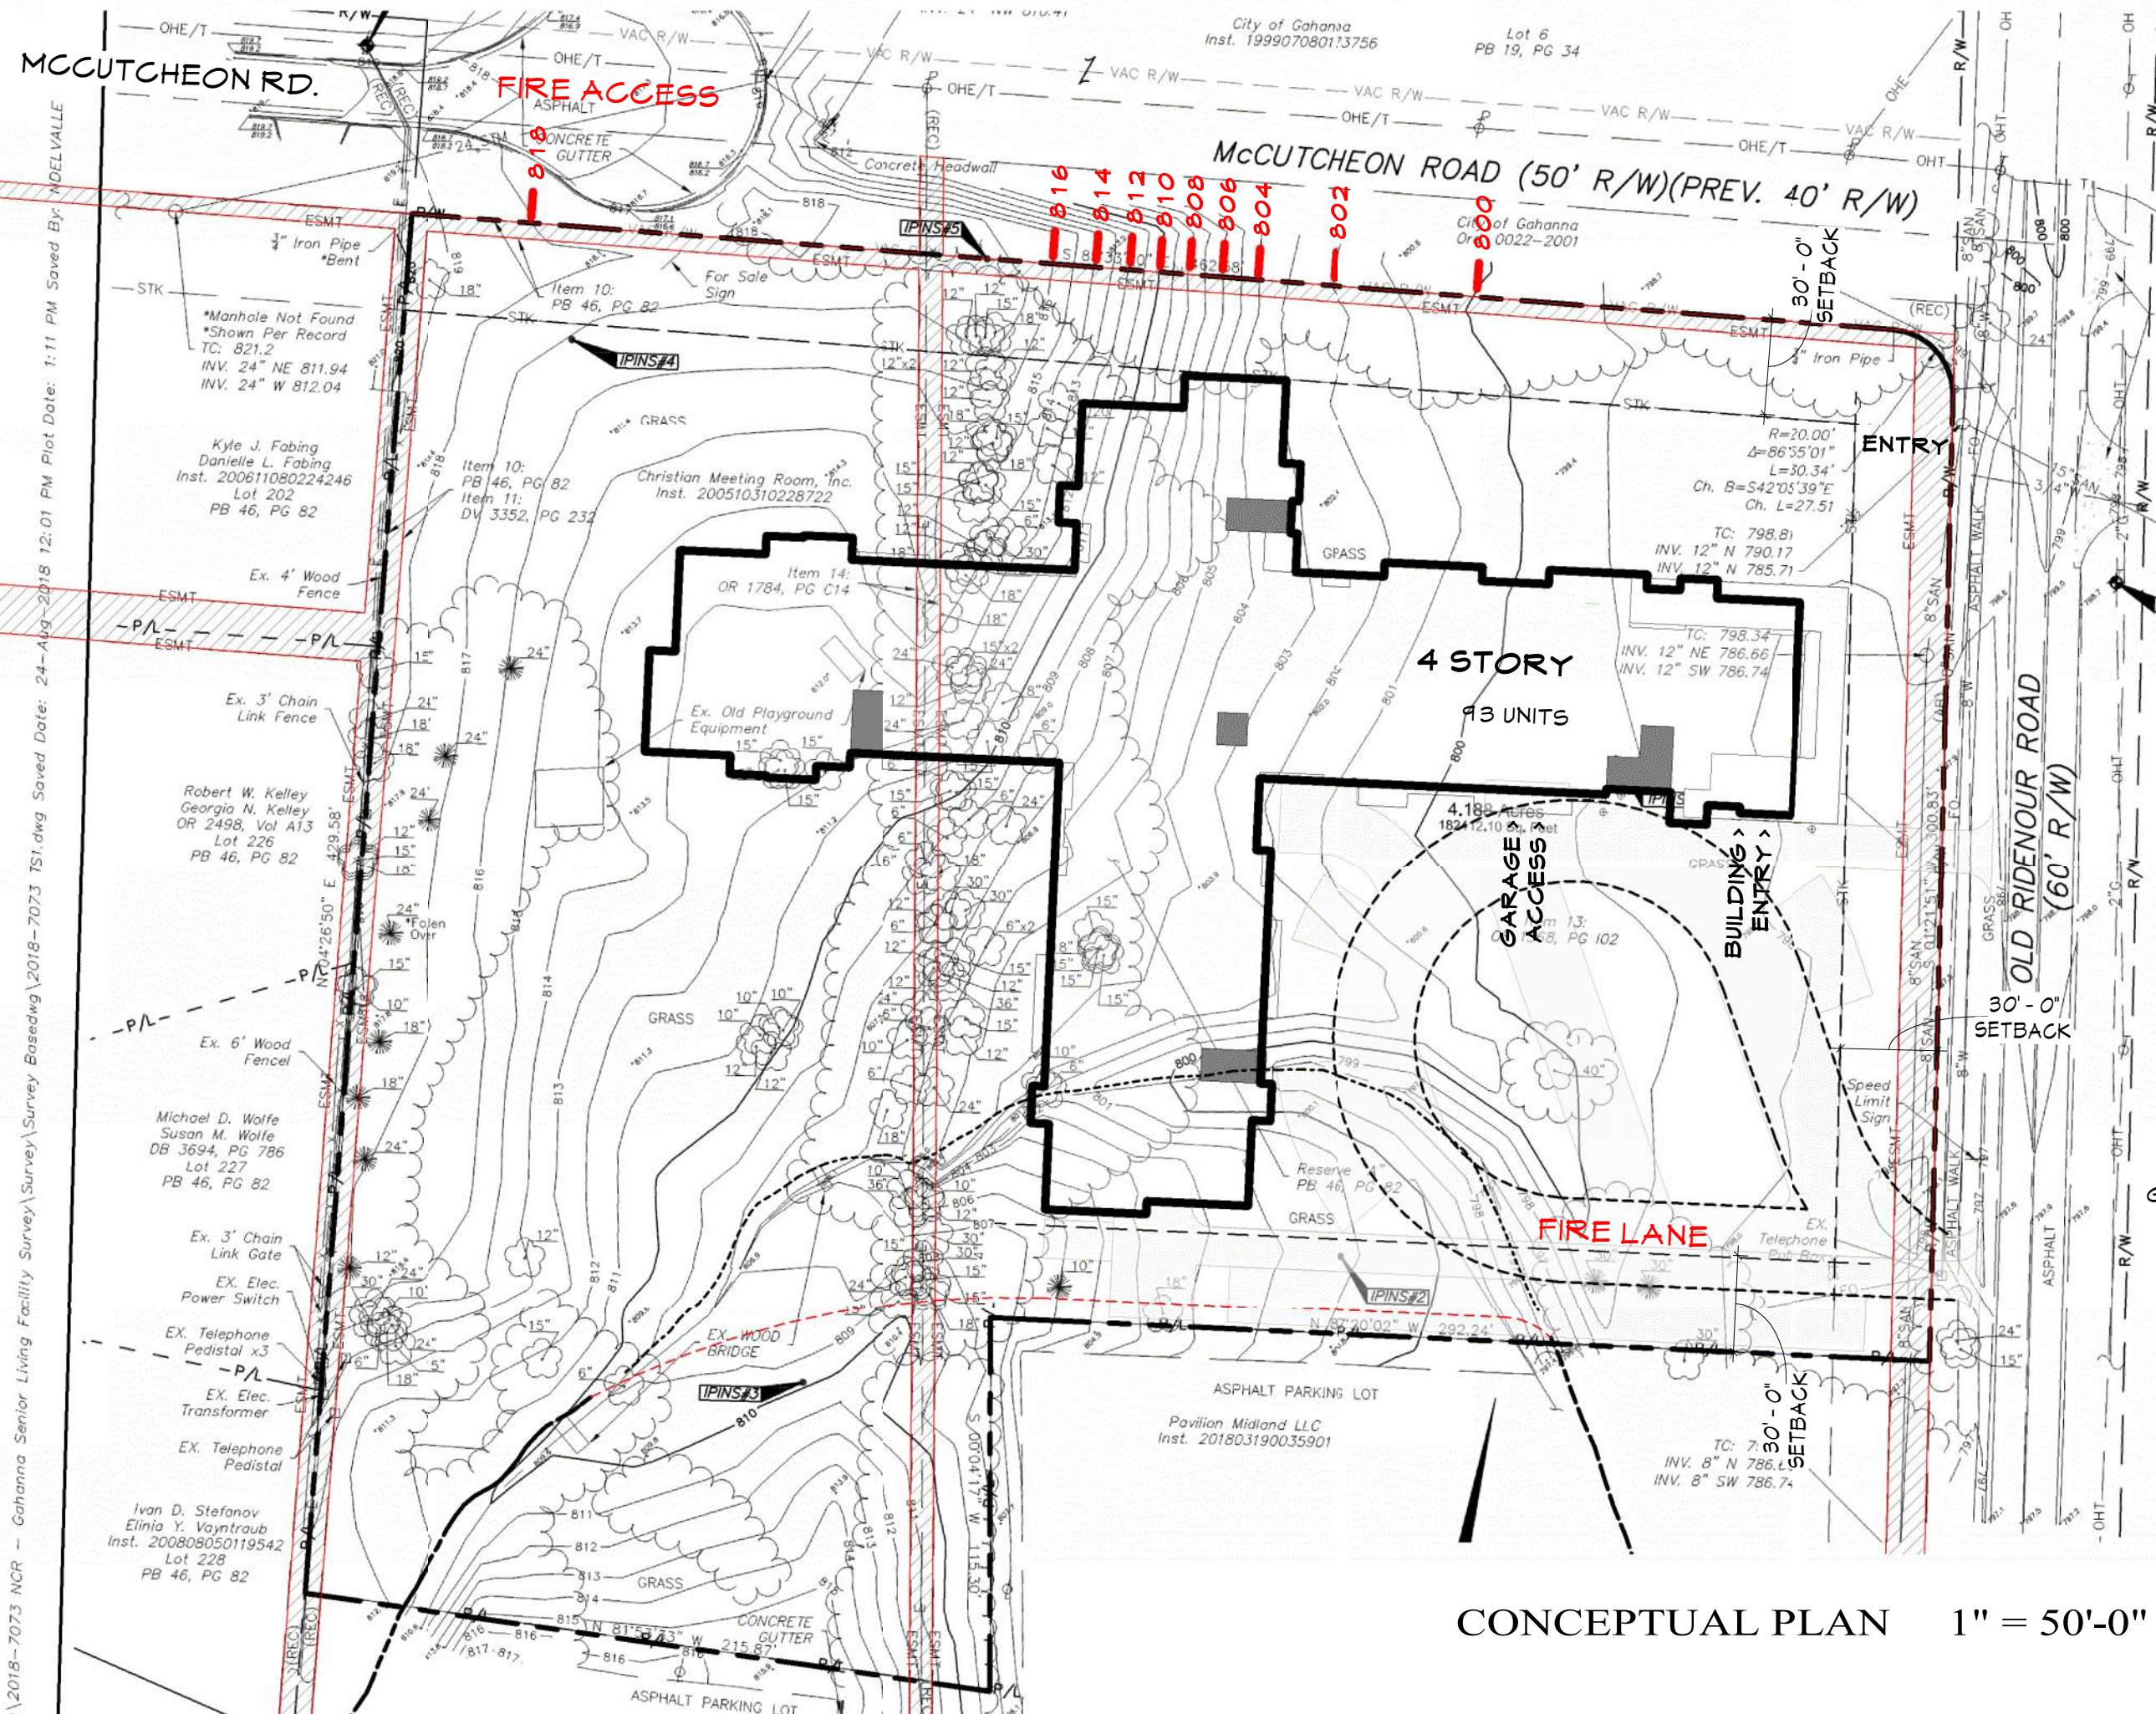

**NCR  
GAHANNA**

GAHANNA, OH  
 © 2018 BY:  
 BERARDI + PARTNERS, INC.  
 ARCHITECTS AND  
 ENGINEERS  
 ALL RIGHTS RESERVED  
 THE ARRANGEMENTS DEPICTED HEREIN ARE THE SOLE  
 PROPERTY OF BERARDI + PARTNERS, INC.  
 ARCHITECTS AND ENGINEERS AND MAY NOT BE  
 REPRODUCED WITHOUT ITS WRITTEN PERMISSION.

**SITE DATA SUMMARY**

SITE AREA:	4.188 ACRES
BUILDING AREA:	
FOOTPRINT:	25,400 SF
PARKING COUNT:	<u>116 SPACES</u>
SURFACE COVERED:	58
	48
UNIT COUNT:	<u>93 UNITS</u>

**SCHEMATIC**


GAHANNA  
 MUNICIPAL  
 GOLF COURSE  
 +  
 BIG WALNUT  
 CREEK

DATE: 9/18/2018  
 PROJECT #: 18161

**PRELIMINARY  
SITE PLAN**

**SD-100c**

**CONCEPTUAL PLAN 1" = 50'-0"**

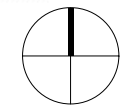

**BERARDI+**  
 ARCHITECTURE | INTERIOR DESIGN | ENGINEERING  
 1398 GOODALE BOULEVARD, COLUMBUS, OHIO 43212  
 P 614.221.1110 berardipartners.com

1\2018-7073 NCR - Gahanna Senior Living Facility Survey Basedwg\2018-7073 TSI.dwg Saved Date: 24-Aug-2018 12:01 PM Plot Date: 1:11 PM Saved By: NDELVALLE

NCR  
GAHANNA

GAHANNA, OH

© 2018 BY:  
BERARDI + PARTNERS, INC.  
ARCHITECTS AND  
ENGINEERS  
ALL RIGHTS RESERVED

THE ARRANGEMENTS DEPICTED HEREIN ARE THE SOLE  
PROPERTY OF BERARDI + PARTNERS, INC.  
ARCHITECTS AND ENGINEERS AND MAY NOT BE  
REPRODUCED WITHOUT ITS WRITTEN PERMISSION.



GAHANNA MUNICIPAL  
GOLF COURSE  
+  
BIG WALNUT CREEK

SCHEMATIC


DATE: 9/18/2018  
PROJECT #: 18161

PRELIMINARY  
FLOOR PLAN

SD-101

BERARDI+


ARCHITECTURE | INTERIOR DESIGN | ENGINEERING  
1398 GOODALE BOULEVARD, COLUMBUS, OHIO 43212  
P 614.221.1110 berardipartners.com

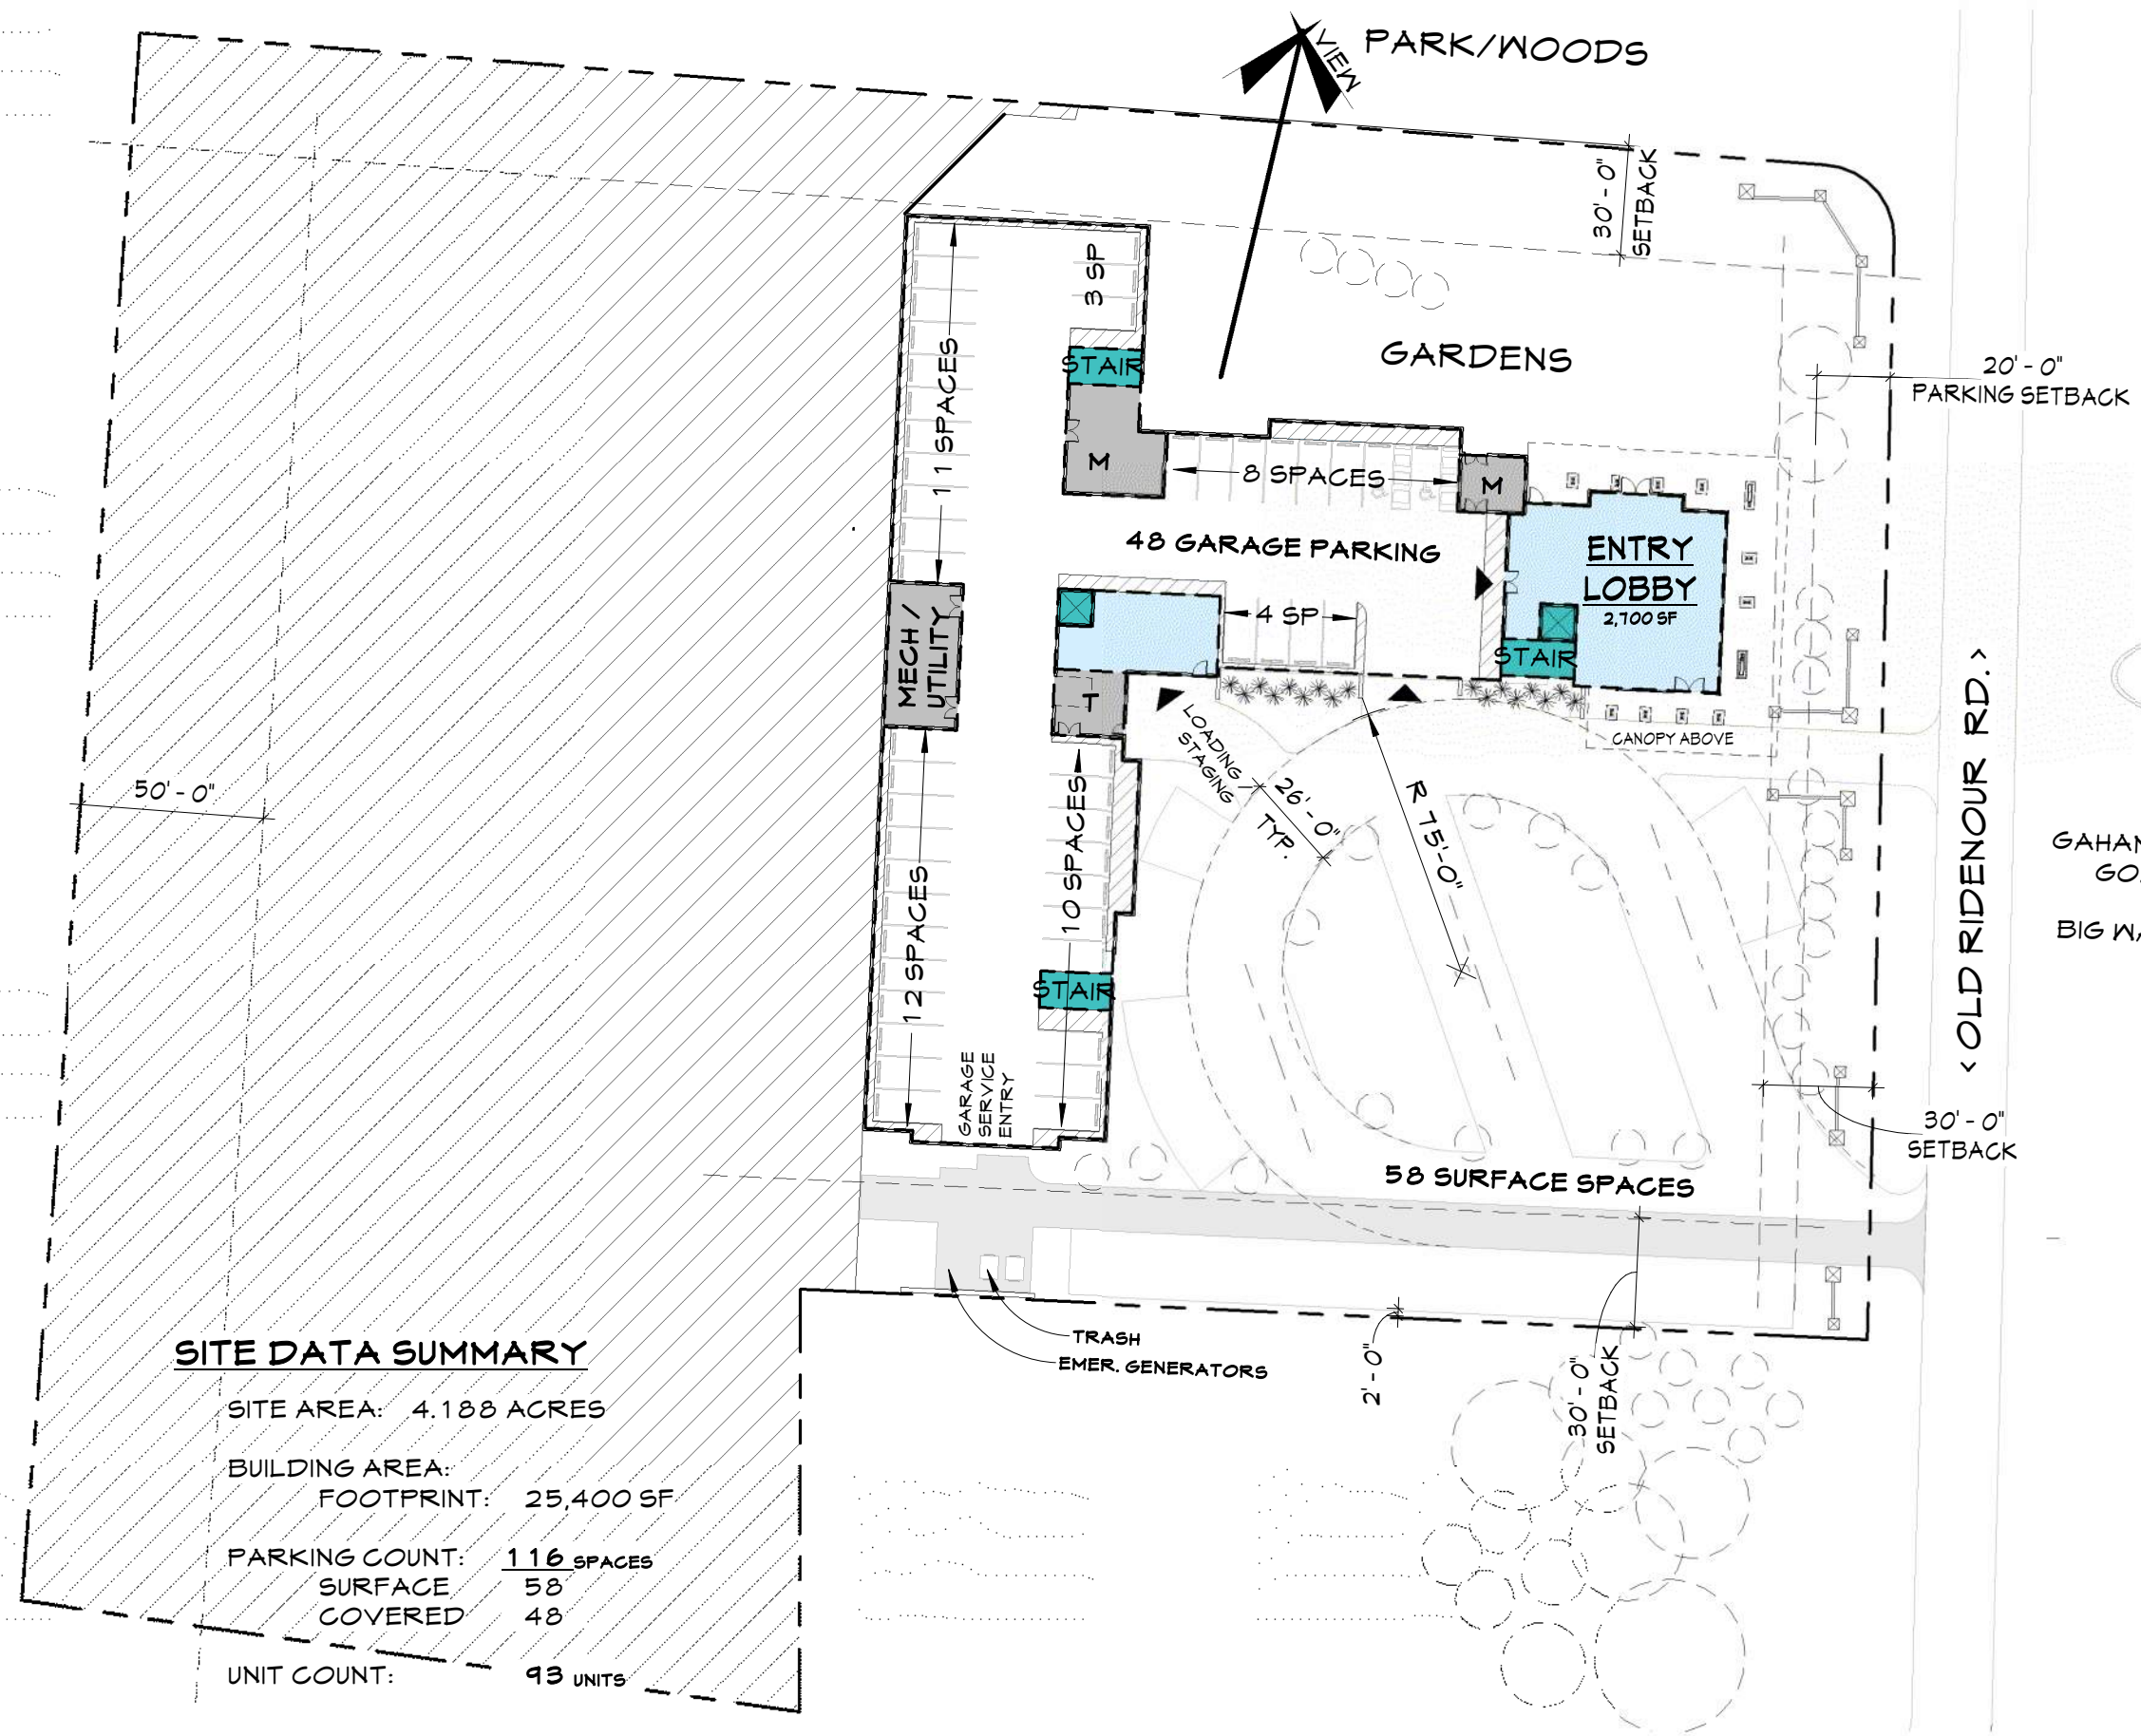

SITE DATA SUMMARY

SITE AREA:	4.188 ACRES
BUILDING AREA:	
FOOTPRINT:	25,400 SF
PARKING COUNT:	116 SPACES
SURFACE	58
COVERED	48
UNIT COUNT:	93 UNITS

PRELIMINARY 1ST FLOOR 1" = 50'-0"

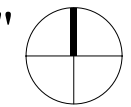


NCR  
GAHANNA

GAHANNA, OH

© 2018 BY:  
BERARDI + PARTNERS, INC.  
ARCHITECTS AND  
ENGINEERS  
ALL RIGHTS RESERVED

THE ARRANGEMENTS DEPICTED HEREIN ARE THE SOLE  
PROPERTY OF BERARDI + PARTNERS, INC.  
ARCHITECTS AND ENGINEERS AND MAY NOT BE  
REPRODUCED WITHOUT ITS WRITTEN PERMISSION.

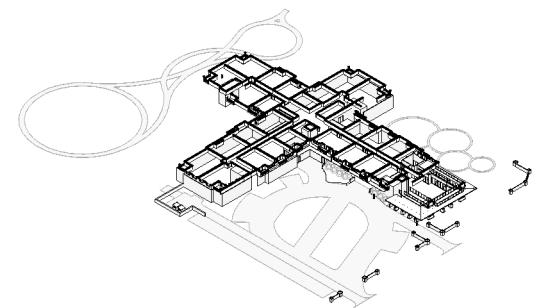

GAHANNA MUNICIPAL  
GOLF COURSE  
+  
BIG WALNUT CREEK


SCHEMATIC

DATE: 9/18/2018  
PROJECT #: 18161

PRELIMINARY  
FLOOR PLAN

SD-102

**BERARDI+**  
ARCHITECTURE | INTERIOR DESIGN | ENGINEERING  
1398 GOODALE BOULEVARD, COLUMBUS, OHIO 43212  
P 614.221.1110 berardipartners.com

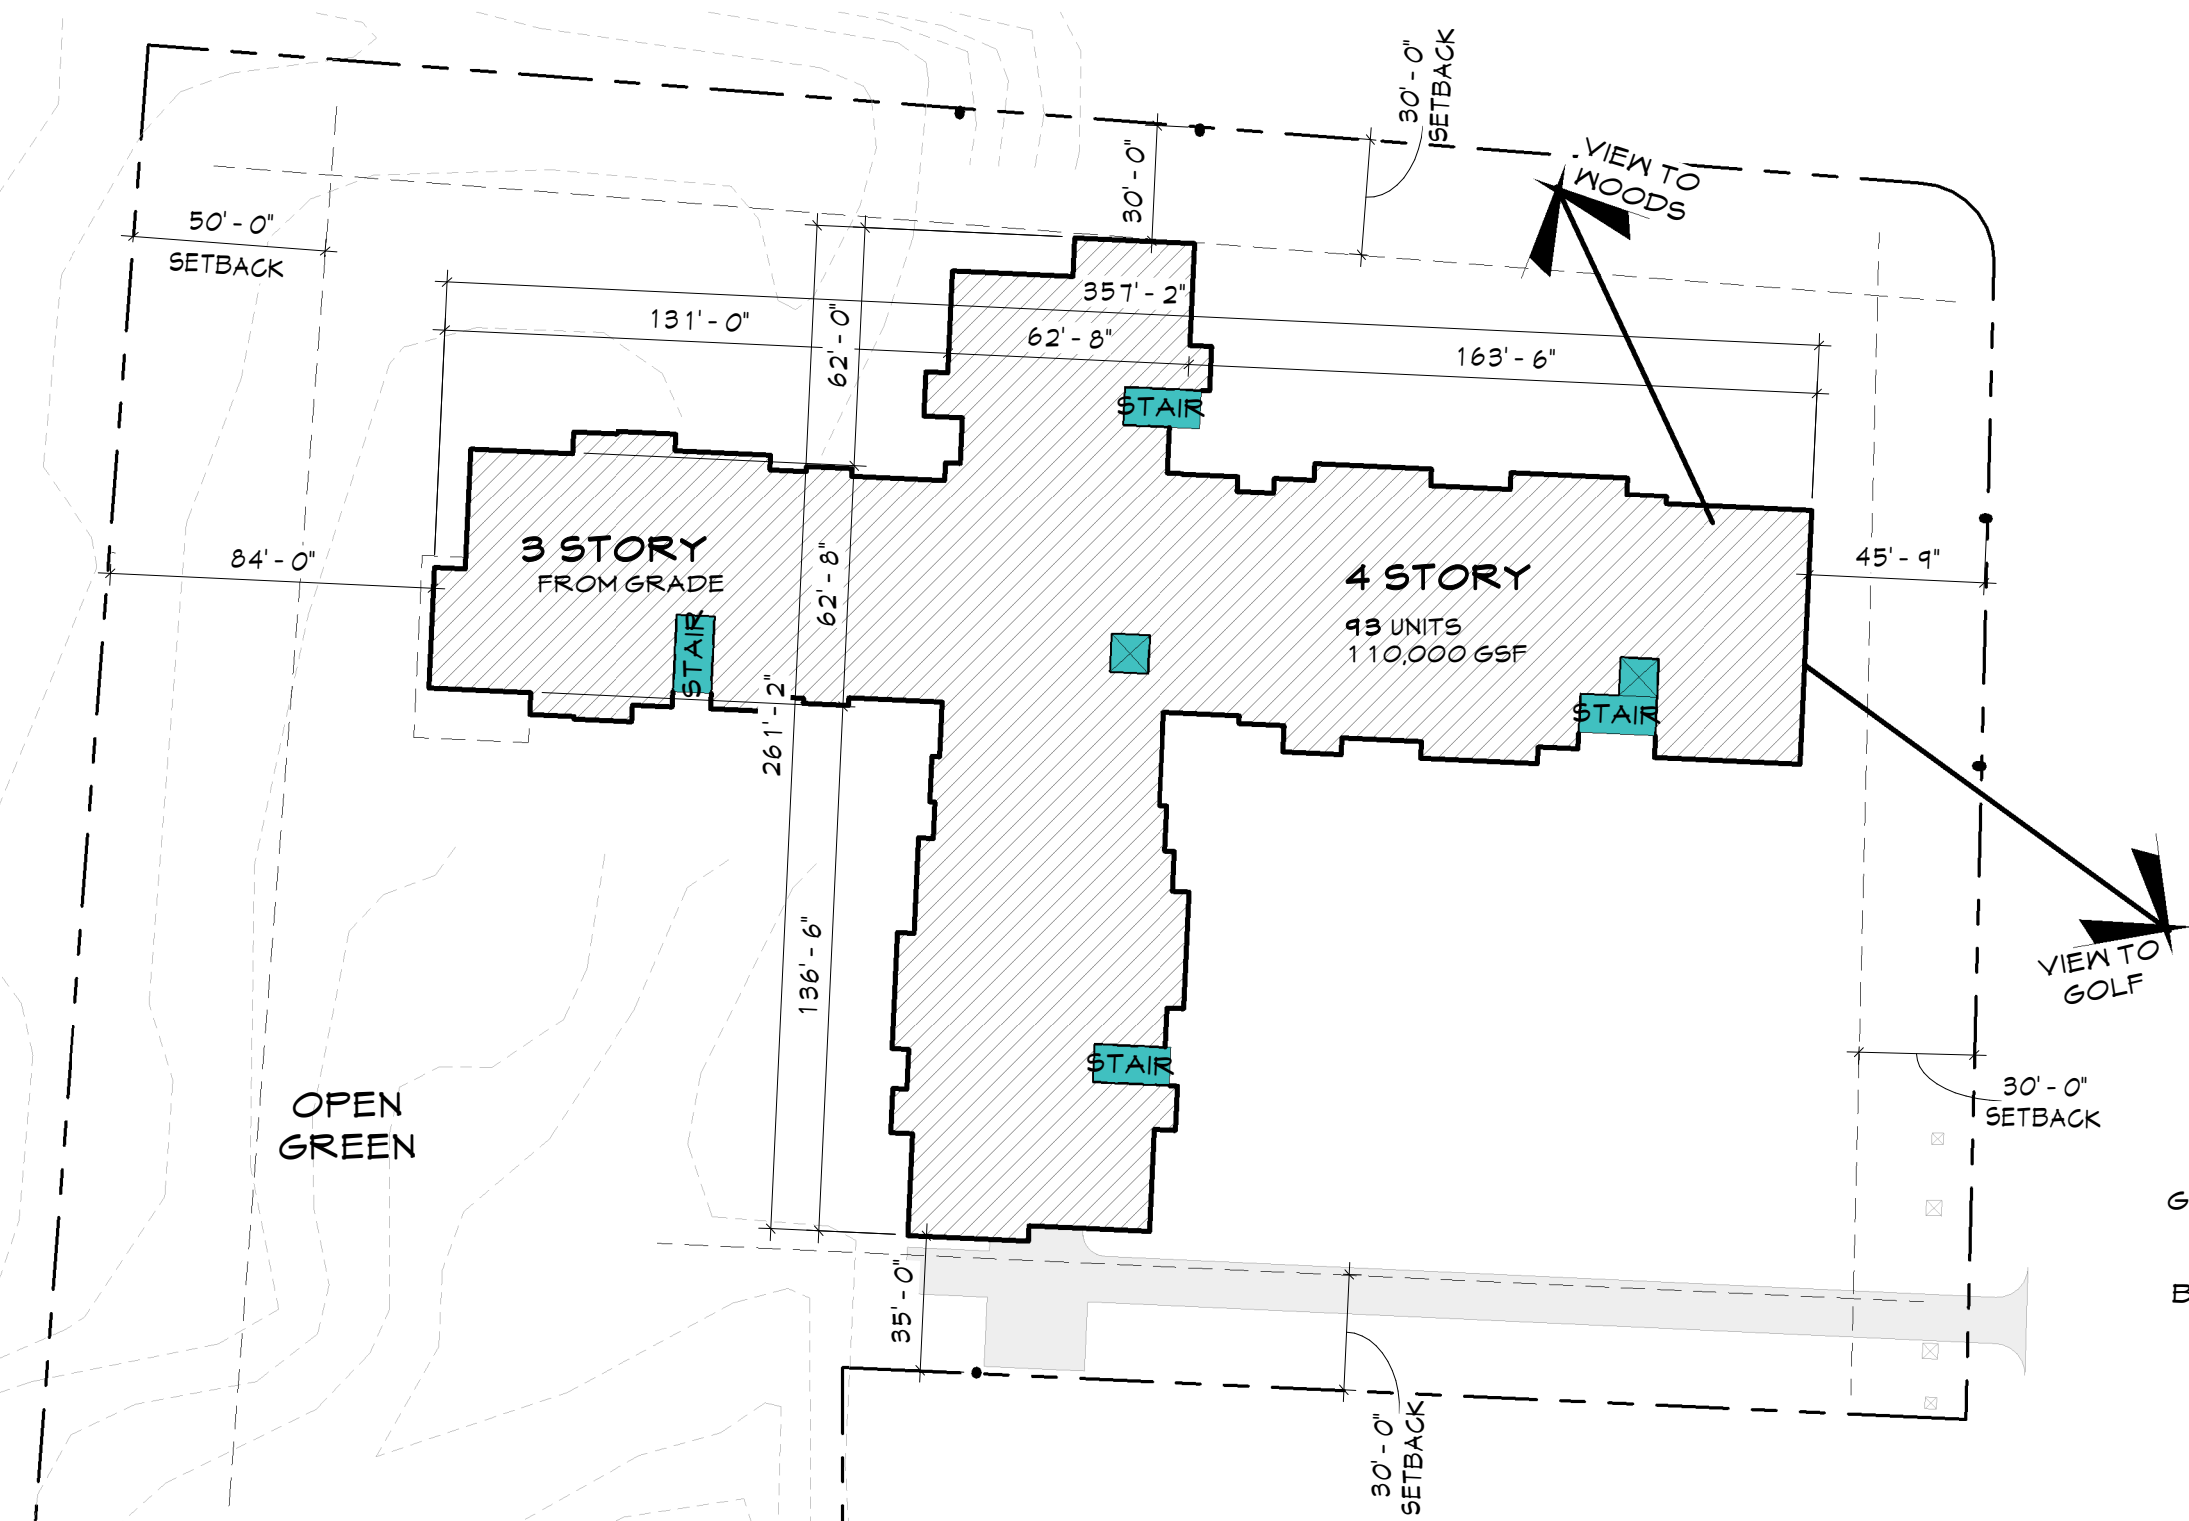

**SITE DATA SUMMARY**

SITE AREA: 4.188 ACRES

BUILDING AREA:  
FOOTPRINT: 25,400 SF

PARKING COUNT: 116 SPACES  
SURFACE 58  
COVERED 48

UNIT COUNT: 93 UNITS

PRELIMINARY 2ND/3RD/4TH FLOORS 1" = 50'-0"

