
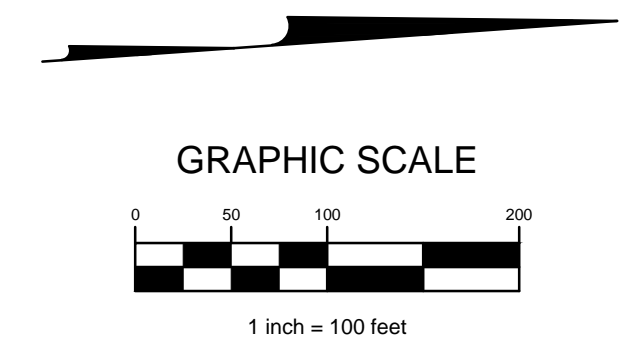


### SITE STATISTICS:

TOTAL ACREAGE: ±62.3 ACRES  
 NUMBER OF LOTS (80' X 140'): 94  
 GROSS DENSITY: ±1.50 LOT/ACRE  
 OPEN SPACE: ±23.6 ACRES (38%)

Lots	Square Footage	Lots	Square Footage
1	11,200	48	11,200
2	15,300	49	11,200
3	11,200	50	13,100
4	13,400	51	11,200
5	14,600	52	16,000
6	13,900	53	15,800
7	16,800	54	14,300
8	12,400	55	14,400
9	15,700	56	14,400
10	16,700	57	13,600
11	12,500	58	15,900
12	12,500	59	17,400
13	12,700	60	14,400
14	15,700	61	15,700
15	13,400	62	13,500
16	14,400	63	16,700
17	15,700	64	22,100
18	15,700	65	11,200
19	11,700	66	11,200
20	14,800	67	17,900
21	11,200	68	17,400
22	13,000	69	12,500
23	15,500	70	11,200
24	13,500	71	18,400
25	11,700	72	15,700
26	15,700	73	11,200
27	16,700	74	14,600
28	11,200	75	11,200
29	11,200	76	16,600
30	15,100	77	14,800
31	11,200	78	13,200
32	16,000	79	11,200
33	12,000	80	11,400
34	15,700	81	11,200
35	11,700	82	11,200
36	13,100	83	14,800
37	11,200	84	14,800
38	12,500	85	11,200
39	15,700	86	11,700
40	20,200	87	12,400
41	11,700	88	11,200
42	20,200	89	13,900
43	14,300	90	11,200
44	13,100	91	15,400
45	13,700	92	14,800
46	18,800	93	17,200
47	18,800	94	18,100

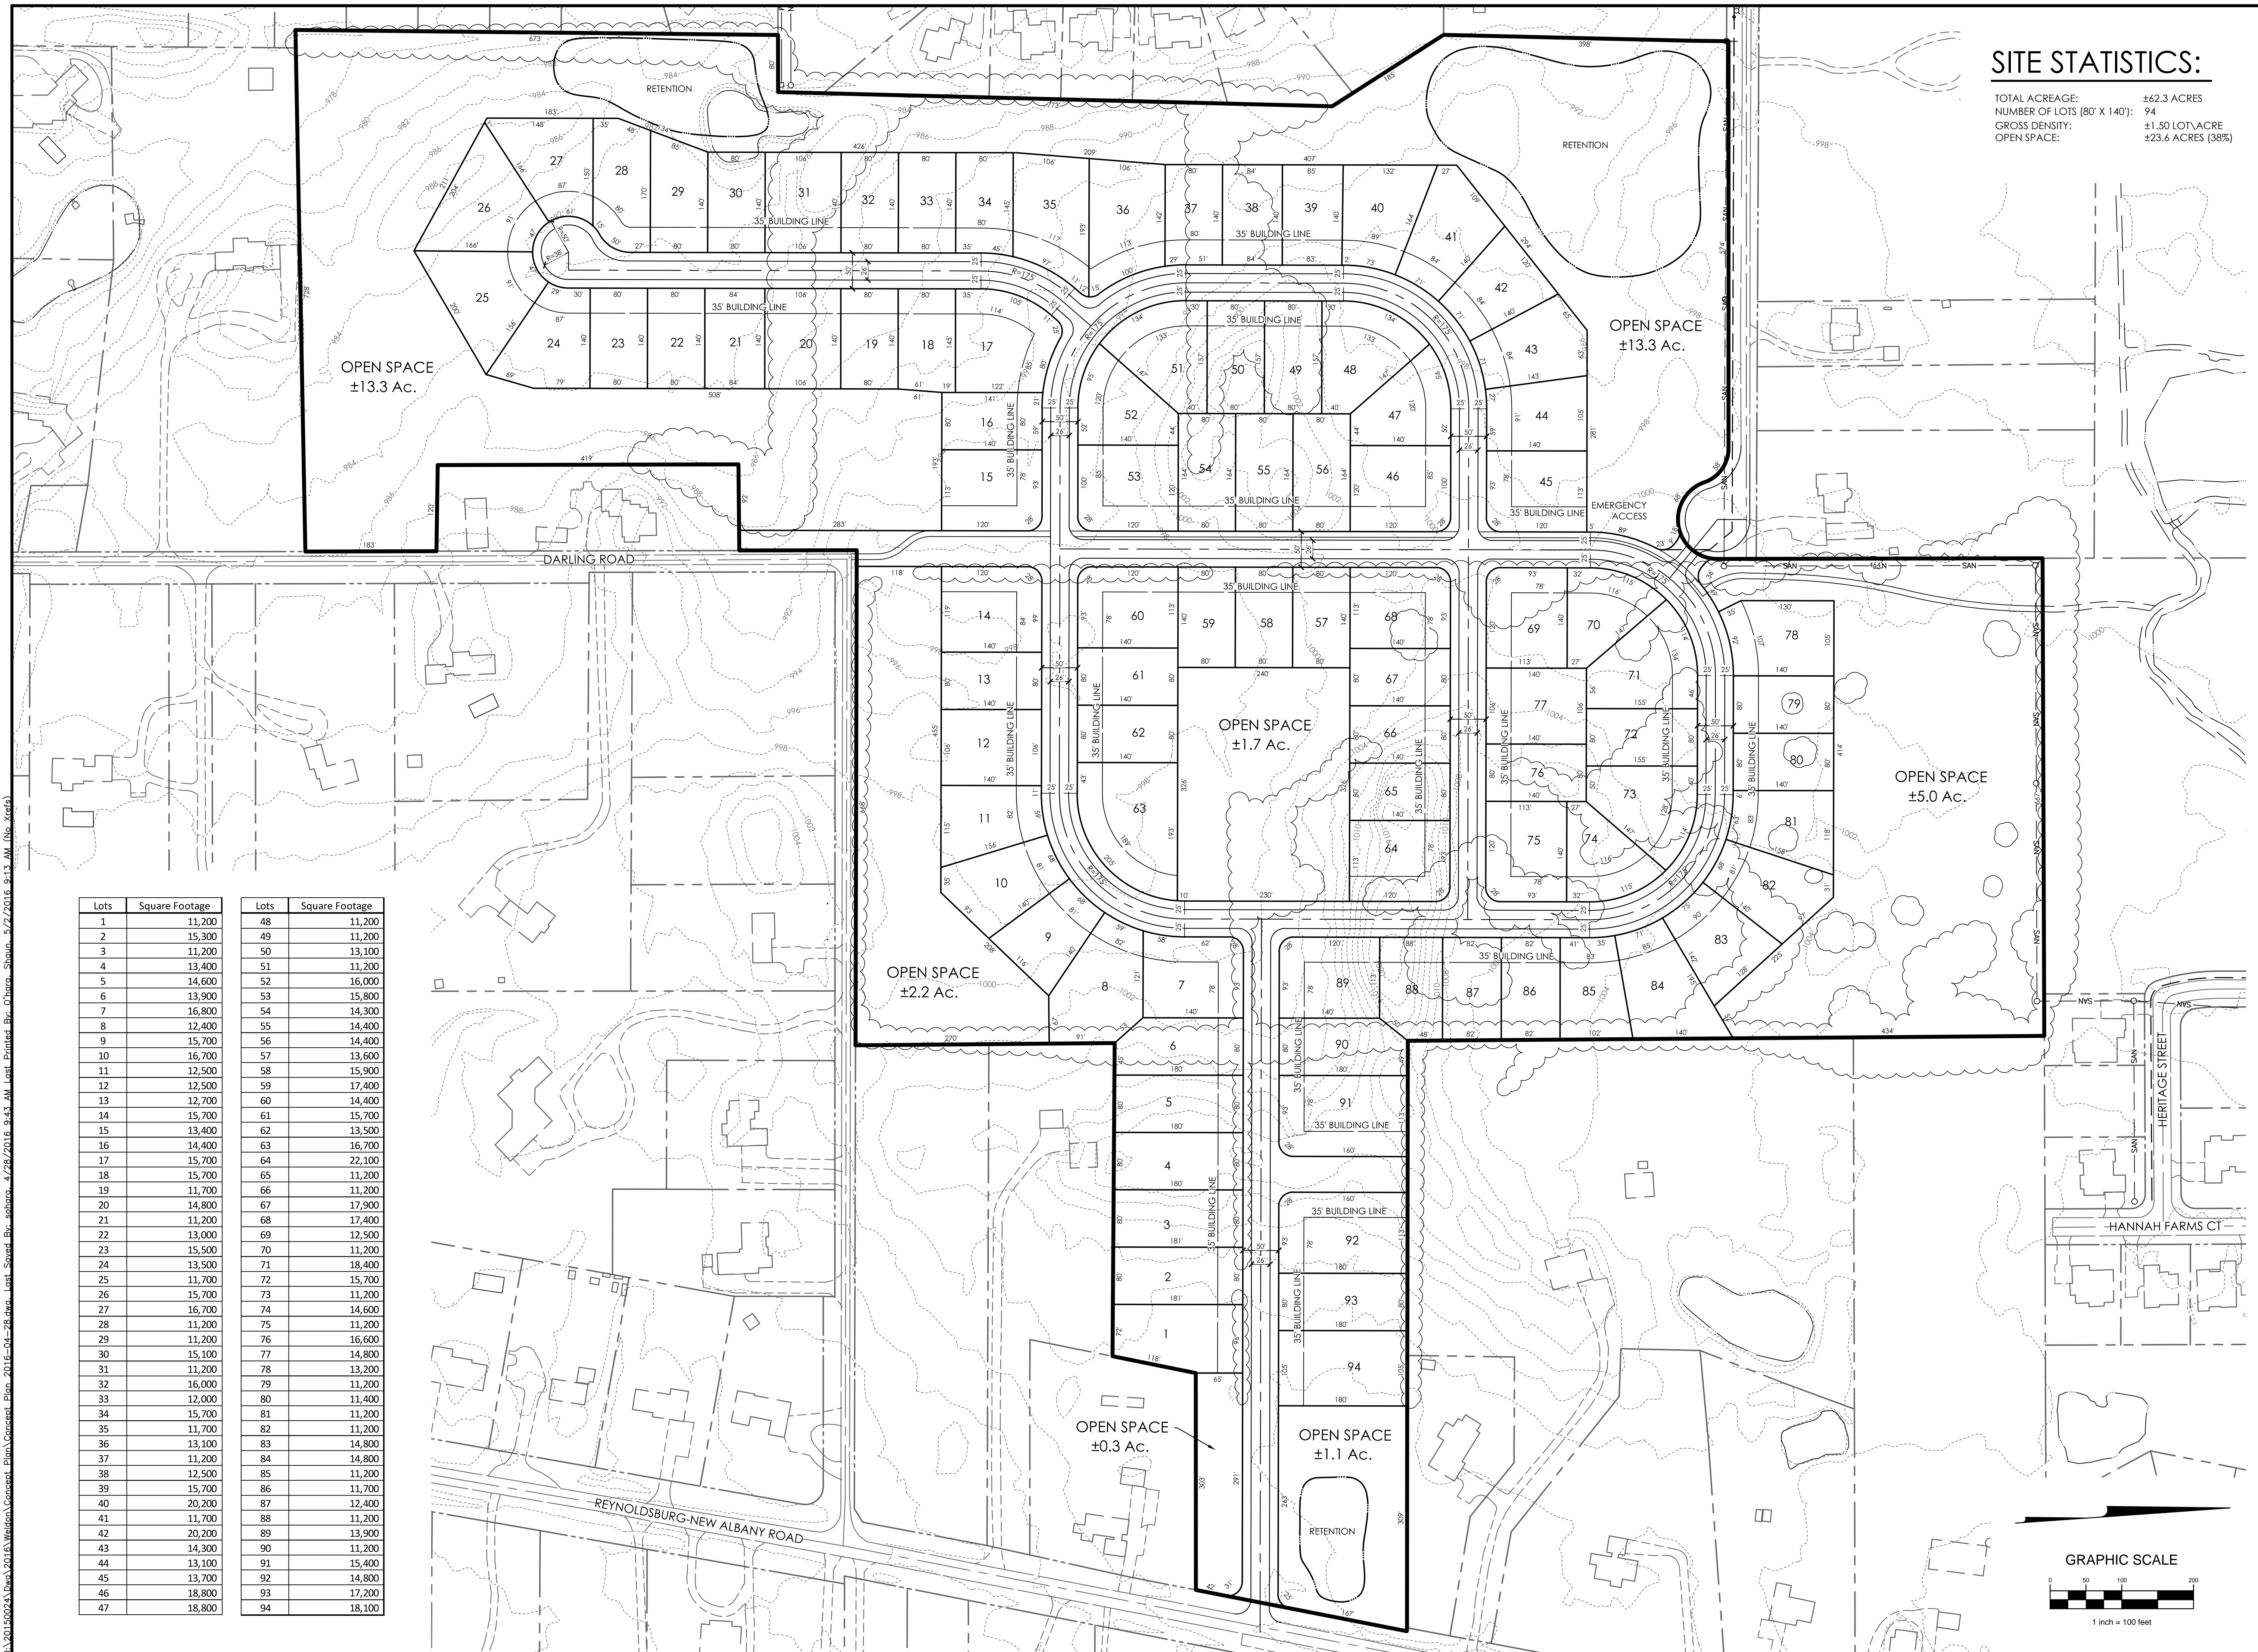

MARK	DATE	DESCRIPTION

**M/I HOMES**  
 More Up  
 mihomes.com  
 3 Easton Oval Loop, Suite 500  
 Columbus Ohio 43219  
 Ph: 888-644-4111

CITY OF GAHANNA, FRANKLIN COUNTY, OHIO  
 CONCEPTUAL SITE PLAN  
 FOR  
**WELDON**

**EM/HT**  
 Evans, Muehler, Hamilton & Tilton, Inc.  
 Engineers • Surveyors • Planners • Architects  
 3000 North High Street, Columbus, OH 43202  
 Phone: 614.775.4500  
 emht.com

DATE  
 May 2, 2016

SCALE  
 1" = 100'

JOB NO.  
 20150024

SHEET  
 1/1

I:\20150024\Draw\2016\Weldon\Concept\_Plan\Concept\_Plan.dwg, Last Saved: 4/28/2016 9:43 AM, Printed: 5/2/2016 9:13 AM, (No. Xref's)