


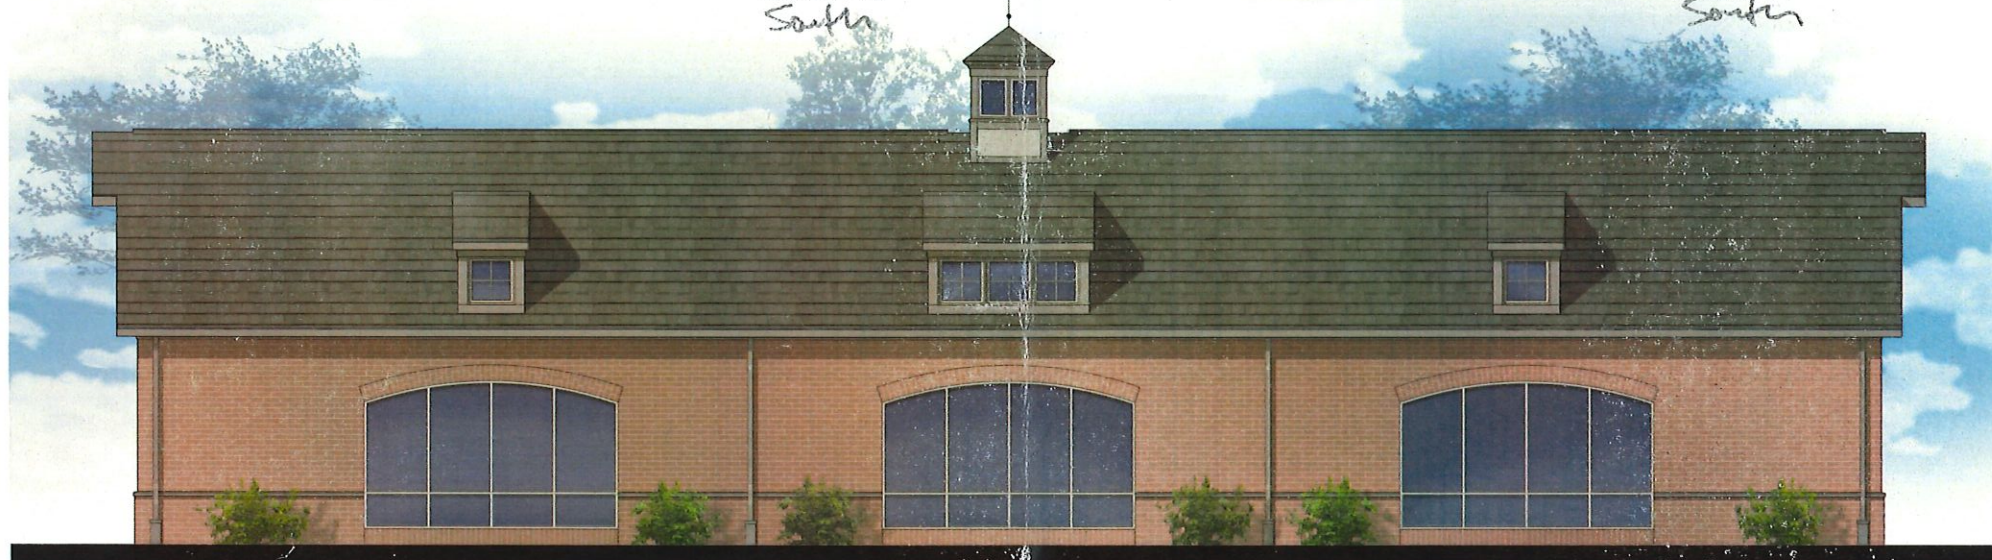

West Elevation  
Scale: 3/16" = 1'-0"  
North

East Elevation - (Open)  
Scale: 3/16" = 1'-0"  
South

East Elevation - (Closed)  
Scale: 3/16" = 1'-0"  
South



South Elevation  
Scale: 3/16" = 1'-0"  
West



North Elevation  
Scale: 3/16" = 1'-0"

East