



CITY OF GAHANNA

CERTIFICATE OF COMPLETION FOR FOXWOOD, SECTION 1

TO: Mr. John Lind, Jr.
Homewood Corporation
750 Northlawn Drive
Columbus, Ohio 43214

RE: Foxwood, Section 1
Sanitary Sewer Imp. #832
Street, Storm, Water Imp. #831


In accordance with the provisions of Chapter 1105.07 of the Gahanna Codified Ordinance for the subject improvements, this Certificate of Completion is hereby issued this 10th day of July, 2003.

CITY OF GAHANNA, OHIO

Karl C. Wetherholt, PE
City Engineer

cc: Clerk of Council
Director of Public Service
Building Inspector
Division Water/Sewer
Inspector
File

EXHIBIT A

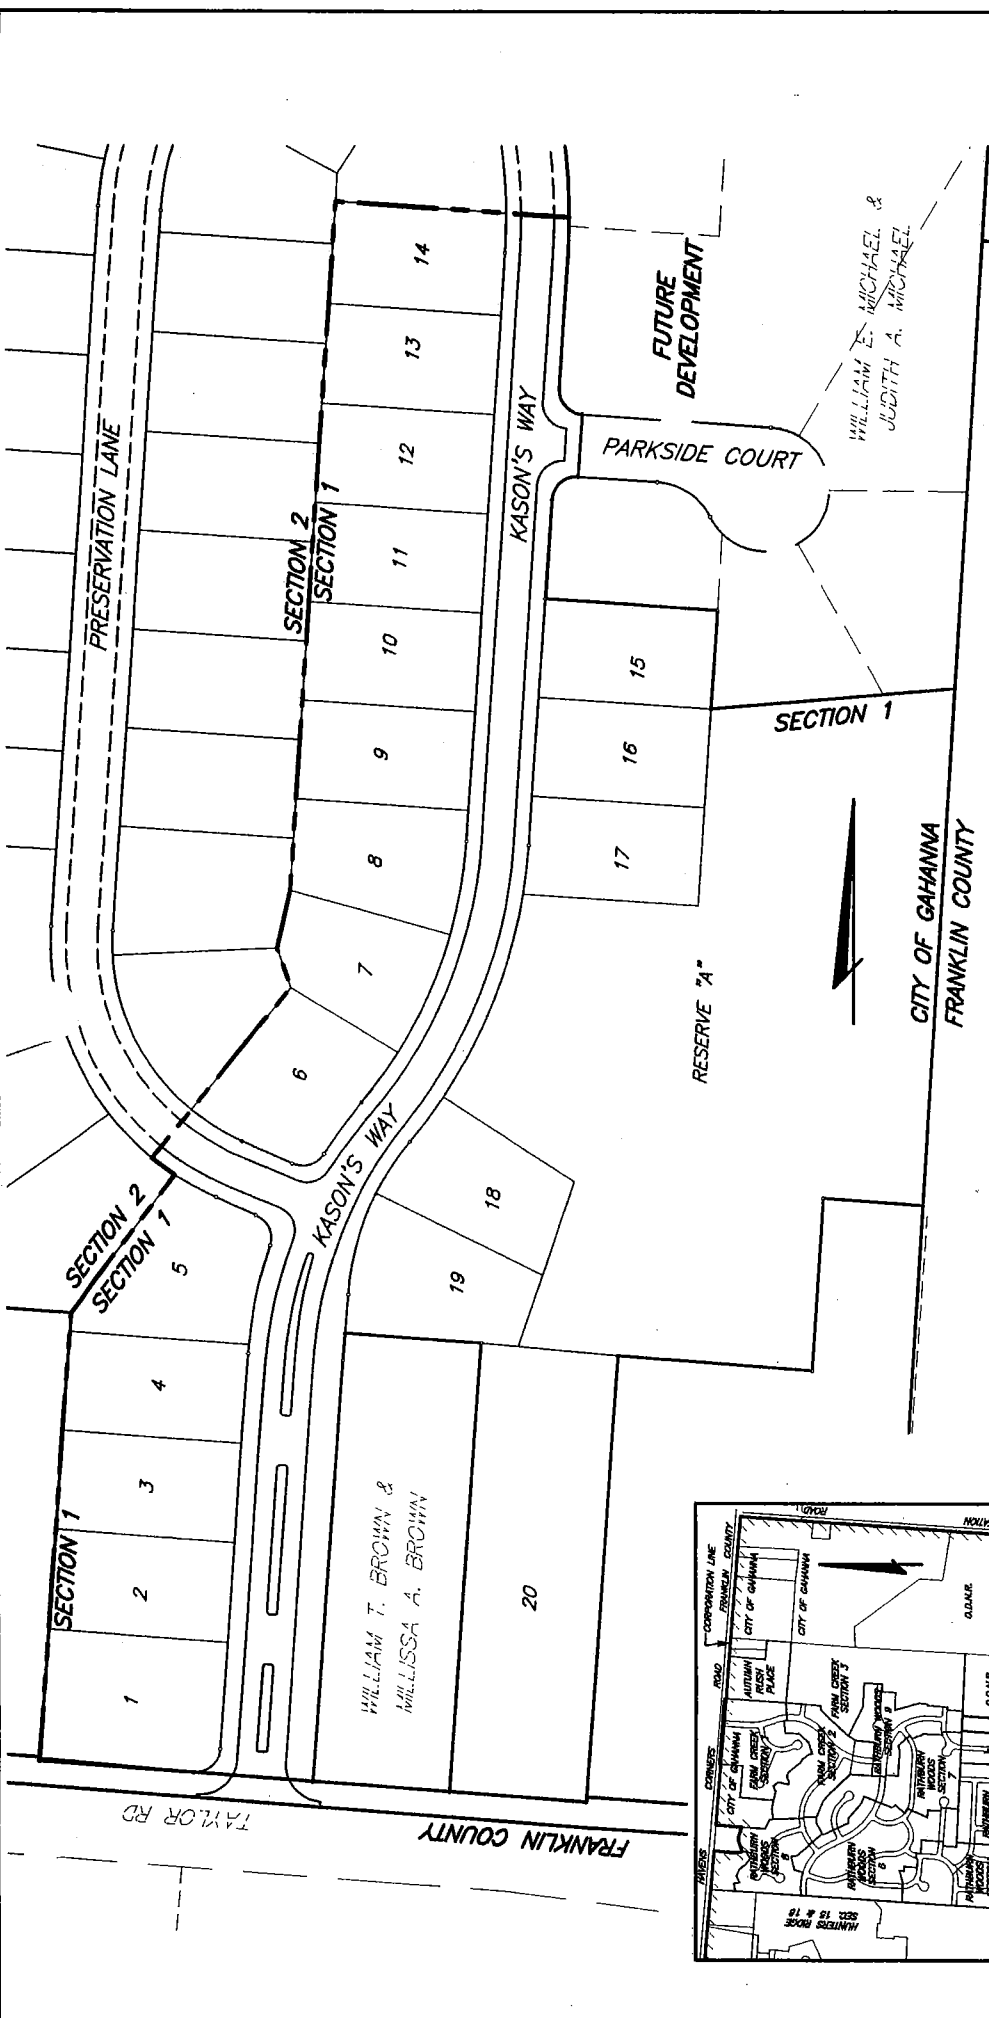

HEI INC
 CONSULTING ENGINEERS & SURVEYORS
 EWING, MICHIGAN; HANBLETON & TELTON, INC.
 170 MAIN STREET
 TELPHONE (614) 471-5150
 FACSIMILE (614) 471-8286


CITY OF GAHANNA, OHIO
HOMWOOD CORPORATION
FOXWOOD SECTION I

Job No: 2002-1548
 Date: July 8, 2003
 SCALE 1" = 100'

River's Edge is a single family residential subdivision. Development includes storm sewers, sanitary sewers, waterlines and streets, which are being dedicated to the City of Gahanna.

This subdivision is comprised of the following:

Acres	11.25
Lots	20
Sanitary Sewer	1,165 L.F.
Storm Sewer	2,340 L.F.
Water Main	1,595 L.F.
Street Lights	6 Ea.
Streets	1,447 L.F.

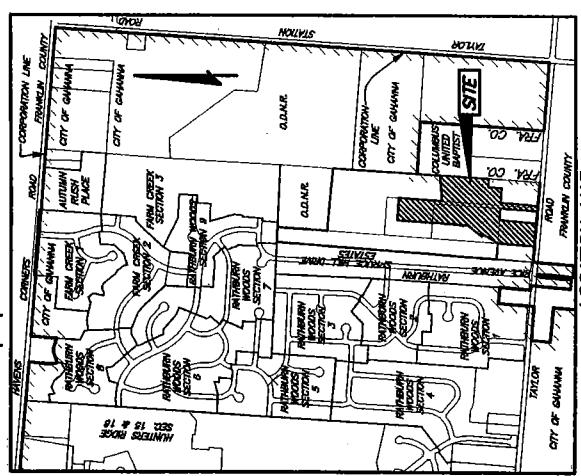

LOCATION MAP
 No Scale