


## American Electric Power

850 Tech Center Dr  
Gahanna, Ohio 43230  
Phone: (614) 883-6874  
Fax: (614) 883-6868

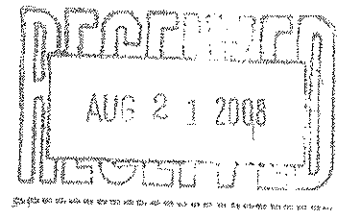

August 19, 2008

City of Gahanna  
Attention: Troy Euton  
200 S. Hamilton Rd.  
Gahanna, OH 43230

Enclosed please find the invoice(s) for the following construction site(s):

6457 Clark State Rd.  
Gahanna, OH 43230  
Work Request # 25716811 & 25716965

Attached is the CIAC (Contribution-In-Aid-Of-Construction) agreement for the work to be done at the above address.

Please review and return a signed copy of the CIAC agreement with a check payable to American Electric Power in the amount of \$11,421.13. The work request number should be noted in the memo portion of your check. **No construction can begin until the signed agreement has been received.**

All proposals are contingent on the securing of any necessary right-of-way easements. Please note the customer responsibilities described in the CIAC agreement. In addition, you are responsible for the following:

1. The notification of all other utilities involved with your construction and the coordination of the installation/relocation of their facilities.
2. Providing the general contractor, if applicable, with a copy of the enclosed construction drawings.

Sincerely,

Marc Feeney  
Engineering Services

Enclosure

**EXHIBIT A**

# Columbus Southern Power Company

## Contribution-In-Aid-Of-Construction Agreement For Electric Distribution Service

City of Gahanna  
Service: 6457 CLARK STATE RD  
GAHANNA, OH

Mailing: 200 South Hamilton Road  
Gahanna, OH 43230

Contract #: DWMS00000087534 Work Request #: 25716965  
Date: 8/19/2008

The Customer has requested the installation of electric distribution facilities (hereinafter referred to as "Basic Service") as follows: This is a 200amp, 120/240v, single phase, 3-wire underground service.

Additionally, the Customer has requested Premium Service as follows:

Columbus Southern Power Company (hereinafter referred to as "Company") agrees to Install single phase tap from pole# - 1910789744296...Install 40' 5pole...Install single phase primary riser...Install #2AL underground primary...Install 25KVA, 120/240v single phase padmount transformer.

Customer agrees to trench, install 5" SCH 40 conduit w/ pull rope and backfill.

In accordance with the Company's terms and conditions as filed with the Public Utilities Commission of Ohio the Customer agrees to pay Columbus Southern Power Company as follows:

1. \$2,287.23 up-front Contribution-In-Aid-Of-Construction for Basic Service.
2. \$9,133.90 up-front Contribution-In-Aid-Of-Construction for Premium Service.
3. \$11,421.13 is the total up-front Contribution-In-Aid-Of-Construction for Basic Service and Premium Service.
4. Monthly Surcharge Amount of \$24.06 which will automatically terminate on 12/31/2008.

All facilities installed by the Company will be and remain property of the Company. The Company expressly retains the right to use said lines and equipment for any purpose which Company deems advisable, including the distribution of electric service to other customers.

It is understood and agreed that the Company will not begin facilities construction until all Contribution-In-Aid-Of-Construction costs for Basic and Premium Services outlined above are received by the Company.

It is understood and agreed that this agreement, and particularly the amounts of the Contribution-In-Aid-Of-Construction and surcharge contained herein, are based on the specifics of the Customer's request for distribution electric facilities.

Other utilities may have lines and/or equipment that utilize American Electric Power's pole or other facilities. American Electric Power is not responsible for the installation, relocation or removal of lines and/or equipment owned by other utilities at this location. Each utility is responsible for its own equipment and the time it takes to install, remove or relocate it. Any fees charged by other utilities are the responsibility of the customer, not American Electric Power. The customer is responsible for contacting the other utilities and making arrangements with them for any work that must be done to facilitate this contract.

If the Customer's request for facilities is altered or the Customer requests a delay or otherwise is unable to take service by 09/30/2008, the Company reserves the right to adjust the amount of the Contribution-In-Aid-Of-Construction and surcharge to reflect either the alteration in requested facilities or the delay in service, or both. All dates for commencement and completion of construction are estimates only and do not represent guaranteed dates.

Nothing herein contained shall be construed as a waiver or relinquishment by Company or any right it has or may hereafter have to discontinue service for or on account of default in the payment of any bill owing or to become owing thereunder or for any reason or cause stated in the Company's Tariff.

The quoted price will be valid until 11/17/2008

By signing and returning this Agreement, Customer agrees to accept the above described terms and conditions.

Customer

Company

By

By

Signature:

Signature:

Title:

Title:

Date:

Date:


PLEASE	>>	Please remit To:		
DETACH	>>	American Electric Power	Company No:	220
STUB	>>	850 Tech Center Dr	Contract No:	DWMS00000087534
		Gahanna, OH 43230	Customer No:	10022005
AND	>>	Attn: Information Section	Date:	8/19/2008
		Bill To:	Amount Due:	11,421.13
RETURN	>>	City of Gahanna		
WITH	>>	200 South Hamilton Road		
		Gahanna, OH 43230		
PAYMENT	>>		Amount Remitted:	_____

Contract No: DWMS00000087534


Date: 8/19/2008

## PRO FORMA

			Customer No:	10022005
			Purchase Order:	25716965
Description	Quantity	UOM	Init Amt	Net Amount
This is a 200amp, 120/240v, single phase, 3-wire underground service.	1.0	EA	2,287.23	2,287.23
	1.0	EA	9,133.90	9,133.90
			Amount Due:	<u>11,421.13</u>

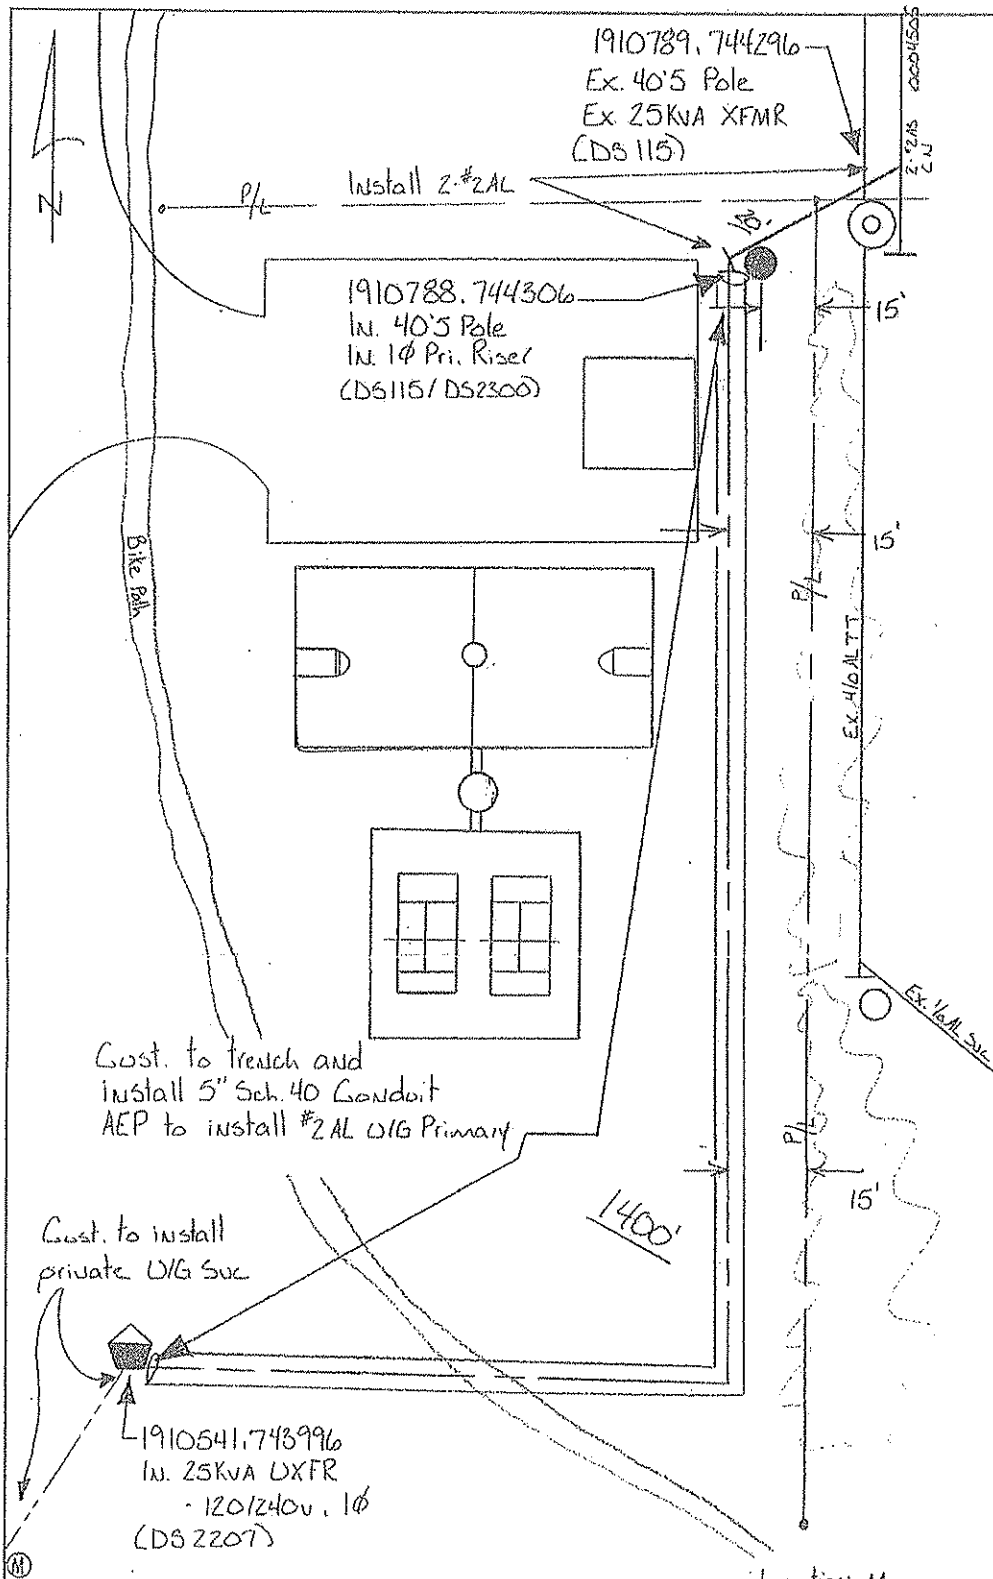

Meter:  
120/240v, 200 Amp  
1Φ, 3-W  
Commercial

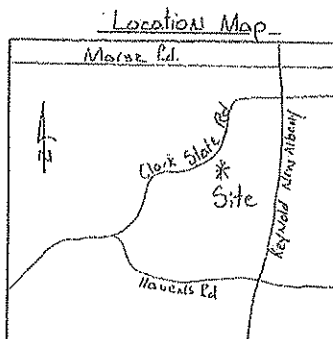

CITY: Gahanna		TWP.	CIRCUIT NO. 0004505	
COUNTY: Franklin	SURVEY BOOK	PAGE	DESIGNED: M. Feeney	DATE: 8/19/08
J.U.P. NO.	TO	TEL. CO.	DRAWN: M. Feeney	DATE: 8/19/08
J.U.P. NO.	TO	CATV. CO.	APPROVED	DATE
CWO NO.	RWO NO.		APPROVED	DATE
ORD. 25716311			RETIREMENT CODE	
ORD. 25716965				

6457 Clark State Rd. Gahanna, OH 43230	
JOB NO. DC50105178/DC50105179	SCALE: 1/4" = 1'
NO. 125898	
SHEET 1	TOTAL 1

**AMERICAN  
ELECTRIC  
POWER**  
COLUMBUS REGION