




BUILDING SOUTH ELEVATION



BUILDING EAST ELEVATION



BUILDING NORTH ELEVATION

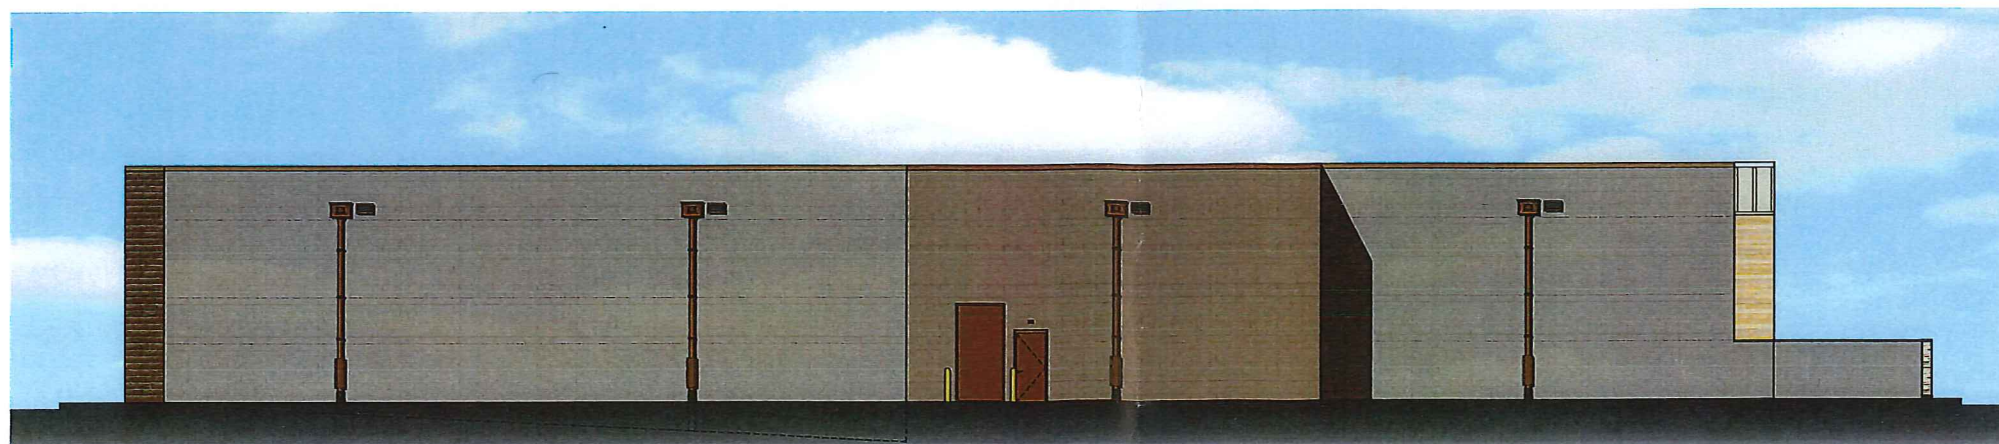

BUILDING WEST ELEVATION

Color changes
OK per PC
9/9/15
BT.