



## CITY OF GAHANNA

### **CERTIFICATE OF COMPLETION FOR COUNTRYSIDE ELECTRIC-277 WEST JOHNSTOWN ROAD**

TO: Mr. Glen I. Lehman  
Countryside Electric, Inc.  
277 West Johnstown Road  
Gahanna, Ohio 43230

RE: Countryside Electric, Inc.  
Sanitary Sewer Extension Imp. #829  
277 West Johnstown Road  
Gahanna, Ohio 43230

In accordance with the provisions of Chapter 1105.07 of the Gahanna Codified Ordinance for the subject improvements, this Certificate of Completion is hereby issued this 2nd day of July, 2003.


**CITY OF GAHANNA, OHIO**

Karl C. Wetherholt, PE  
City Engineer

cc: Clerk of Council  
Director of Public Service  
Building Inspector  
Division Water/Sewer  
Inspector  
File

# **EXHIBIT A**

Mainline Sanitary Sewer, # 829  
 Sanitary Sewer Extension  
 365 L.F. 8" Sanitary

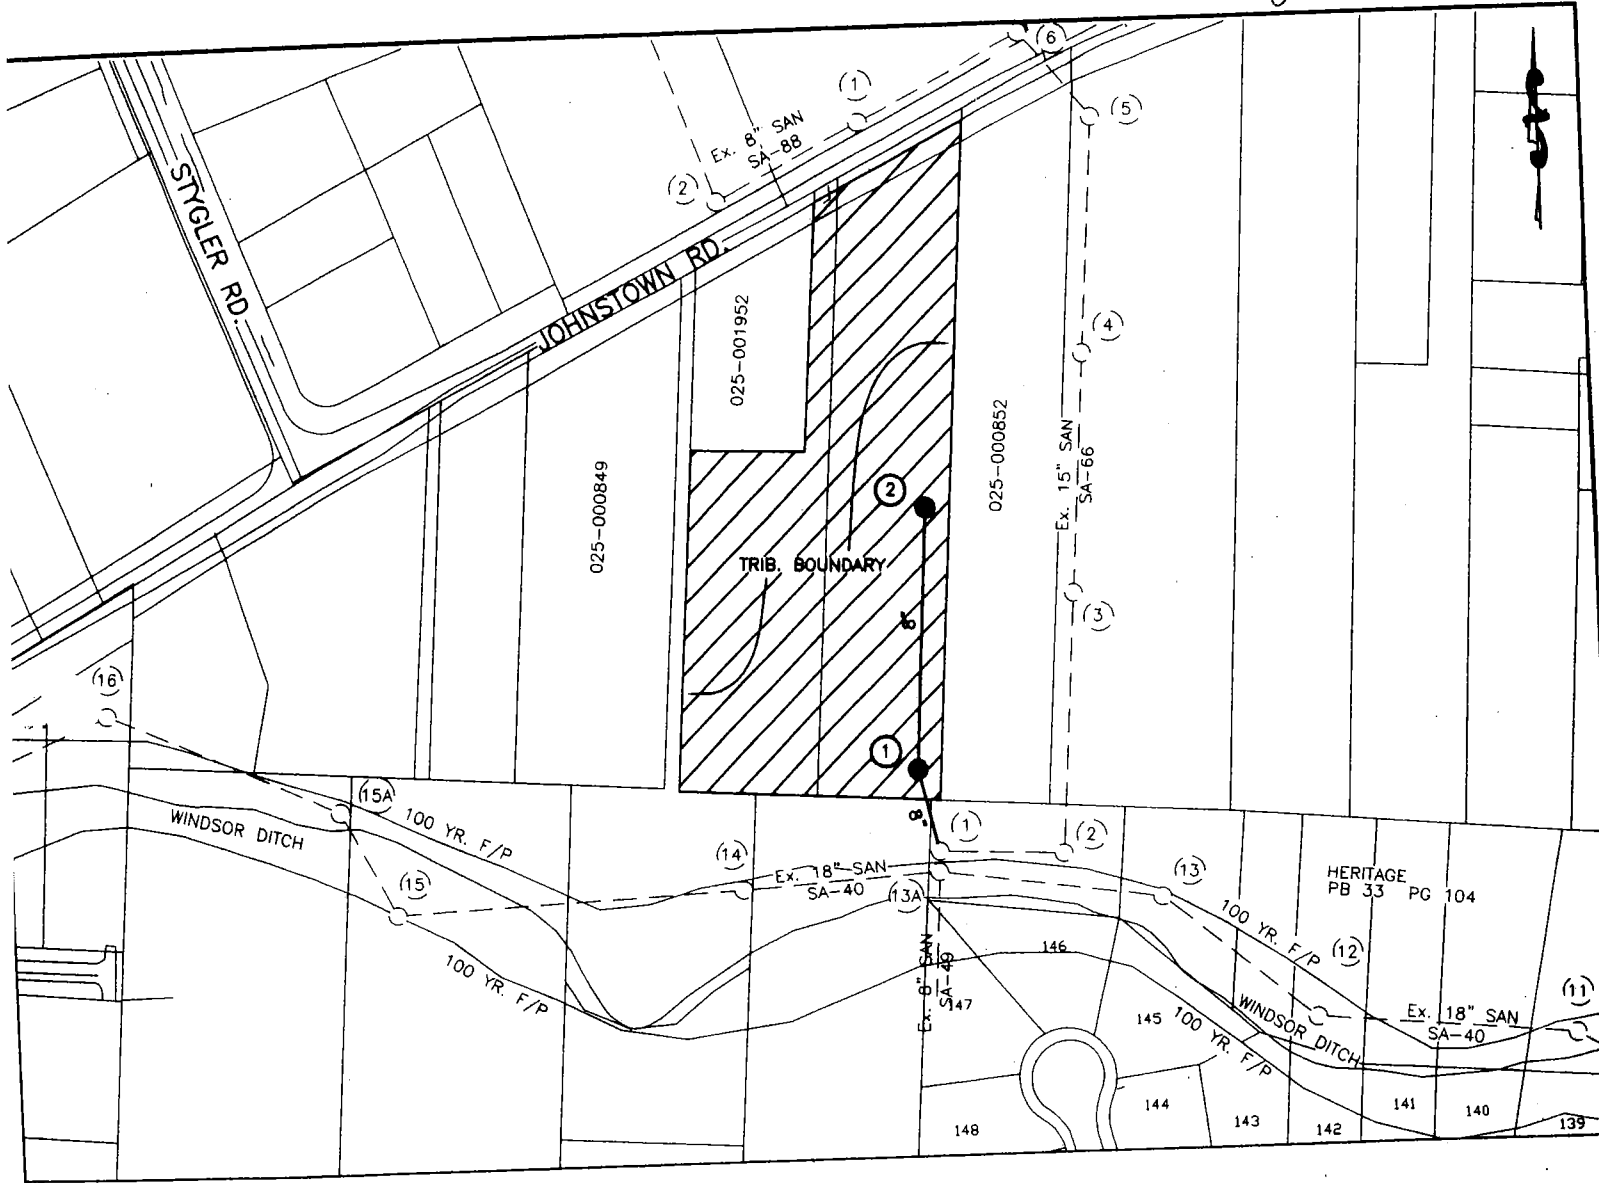

INDEX/TRIBUTARY AREA MAP  
 SCALE: 1" = 200'

