



EXISTING



PROPOSED CONCEPTUAL



DaNite Sign Co.

Proudly Serving Central Ohio Since 1954

1640 Harmon Ave Columbus, Ohio, 43223

(614) 444-3333 (FAX) 444-3026

www.danitesign.com

APPROVED-CUSTOMER _____ DATE _____

SIGN DESIGN CONSULTANT _____ DATE _____




JOB NAME	STRAWBERRY PLAZA #26621
STREET	246 LINCOLN CIRCLE
CITY, STATE	GAHANNA, OH
LOCATION	MONUMENT
SKETCH #	14-504 R3
DATE	7/17/14 REV. 6/18/15
FILE NAME	STRAWBERRY PLAZA.CDR
DIRECTORY	KEITH > 2014 > S

SCALE NONE SALE AW DESIGNER KS

This project is an original unpublished design concept protected by copyright laws of The United States of America. Prior to sale or print design fees, all visual materials, specifications, annexes and revisions remain the exclusive property of DaNite Sign Company. The use of any part herein to manufacture, sell or adapt this concept to other mediums by unauthorized parties constitutes an actionable plagiarism.



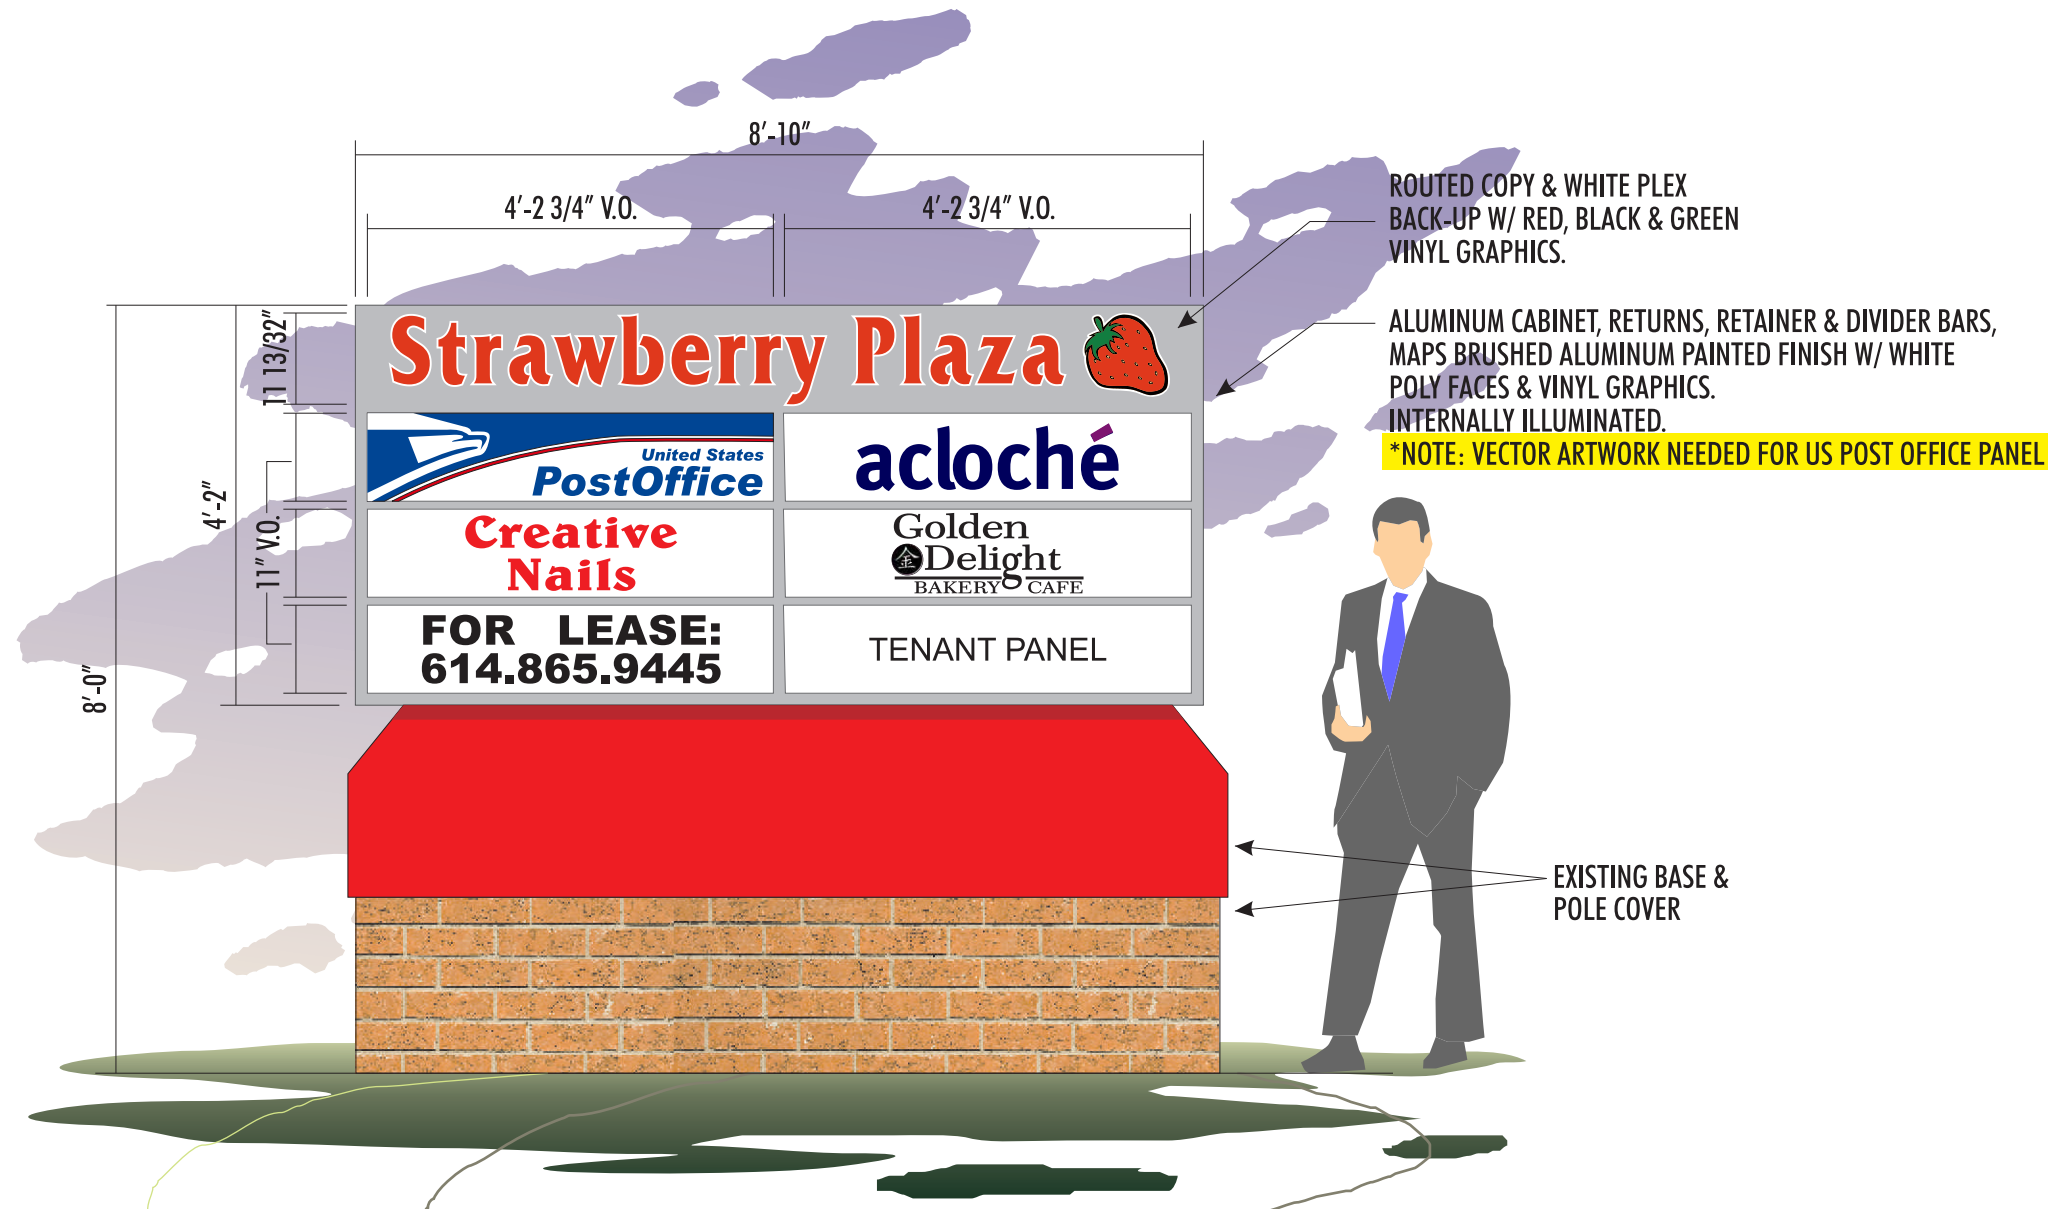

D/F INT. ILLUMINATED MONUMENT SIGN W/ CHANGEABLE COPY BOARD 1/2" = 1'-0"

DaNite Sign Co.
Proudly Serving Central Ohio Since 1954
 1640 Harmon Ave Columbus, Ohio, 43223
 (614) 444-3333 (FAX) 444-3026
www.danitesign.com

APPROVED-CUSTOMER _____ DATE _____

SIGN DESIGN CONSULTANT _____ DATE _____



JOB NAME	STRAWBERRY PLAZA #25963
STREET	246 LINCOLN CIRCLE
CITY, STATE	GAHANNA, OH
LOCATION	MONUMENT
SKETCH #	14-504 R3
DATE	7/17/14 REV. 6/18/15
FILE NAME	STRAWBERRY PLAZA.CDR
DIRECTORY	KEITH > 2014 > S

SCALE 1/2" = 1'-0" SALE AW DESIGNER KS

This project is an original unpublished design concept protected by copyright laws of The United States of America. Prior to sale or print design fees, all visual materials, specifications, annexes and revisions remain the exclusive property of DaNite Sign Company. The use of any part herein to manufacture, sell or adapt this concept to other mediums by unauthorized parties constitutes an actionable plagiarism.



EXISTING



PROPOSED CONCEPTUAL



DaNite Sign Co.

Proudly Serving Central Ohio Since 1954

1640 Harmon Ave Columbus, Ohio, 43223

(614) 444-3333 (FAX) 444-3026

www.danitesign.com

APPROVED-CUSTOMER _____ DATE _____

SIGN DESIGN CONSULTANT _____ DATE _____



JOB NAME	STRAWBERRY PLAZA #26621
STREET	246 LINCOLN CIRCLE
CITY, STATE	GAHANNA, OH
LOCATION	MONUMENT
SKETCH #	14-504 R3
DATE	7/17/14 REV. 2/19/15
FILE NAME	STRAWBERRY PLAZA.CDR
DIRECTORY	KEITH > 2014 > S

SCALE NONE SALE AW DESIGNER KS

This project is an original unpublished design concept protected by copyright laws of The United States of America. Prior to sale or print design fees, all visual materials, specifications, annexes and revisions remain the exclusive property of DaNite Sign Company. The use of any part herein to manufacture, sell or adapt this concept to other mediums by unauthorized parties constitutes an actionable plagiarism.





DaNite Sign Co.
 Proudly Serving Central Ohio Since 1954
 1640 Harmon Ave Columbus, Ohio, 43223
 (614) 444-3333 (FAX) 444-3026
 www.danitesign.com

APPROVED-CUSTOMER _____ DATE _____

SIGN DESIGN CONSULTANT _____ DATE _____



JOB NAME	STRAWBERRY PLAZA #25963
STREET	246 LINCOLN CIRCLE
CITY, STATE	GAHANNA, OH
LOCATION	MONUMENT
SKETCH #	14-504 R3
DATE	7/17/14 REV. 2/19/15
FILE NAME	STRAWBERRY PLAZA.CDR
DIRECTORY	KEITH > 2014 > S


SCALE 1/2" = 1'-0" SALE AW DESIGNER KS

This project is an original unpublished design concept protected by copyright laws of The United States of America. Prior to sale or print design fees, all visual materials, specifications, annexes and revisions remain the exclusive property of DaNite Sign Company. The use of any part herein to manufacture, sell or adapt this concept to other mediums by unauthorized parties constitutes an actionable plagiarism.





EXISTING

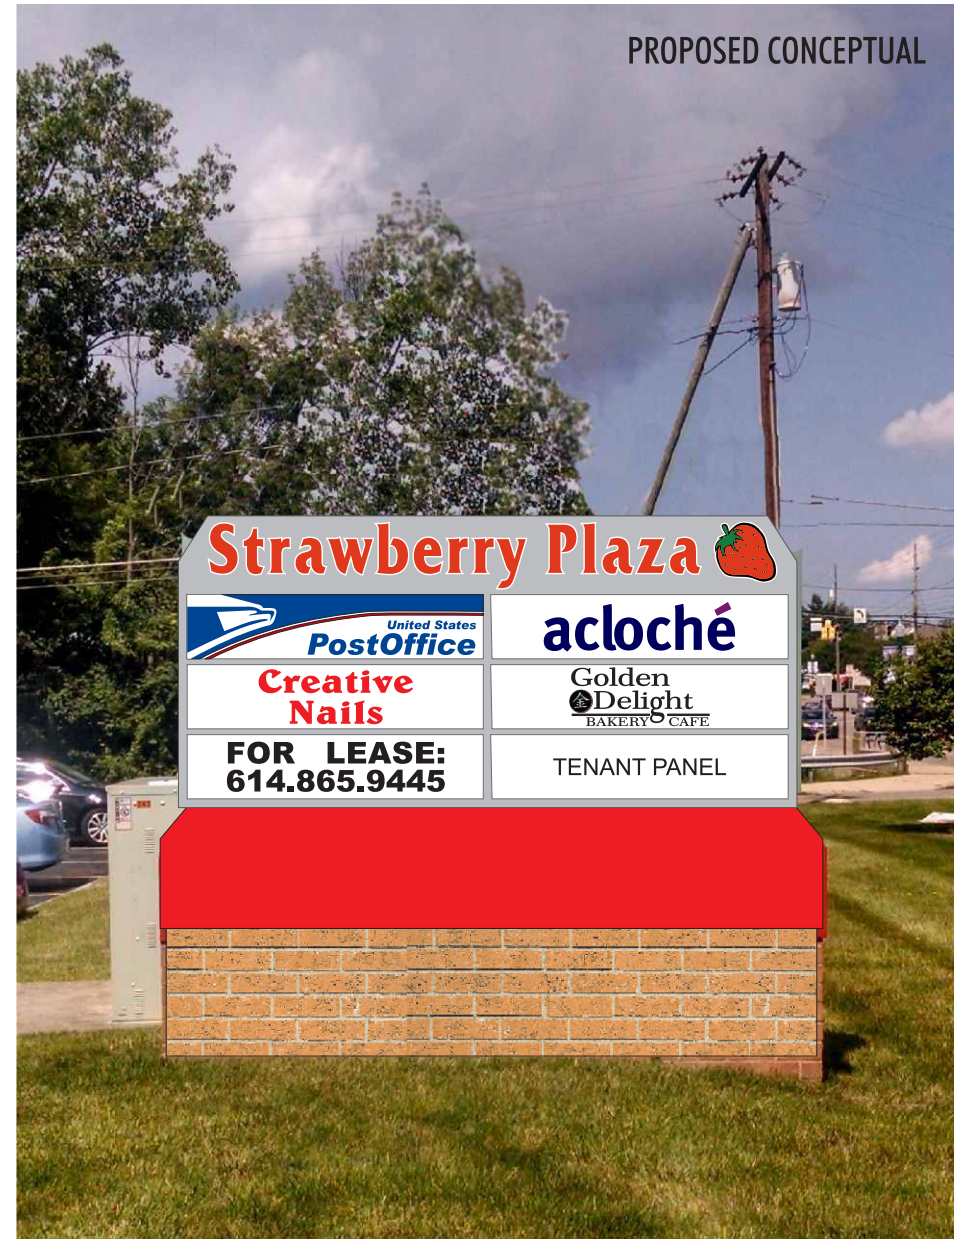

PROPOSED CONCEPTUAL



DaNite Sign Co.

Proudly Serving Central Ohio Since 1954

1640 Harmon Ave Columbus, Ohio, 43223

(614) 444-3333 (FAX) 444-3026

www.danitesign.com

APPROVED-CUSTOMER _____ DATE _____

SIGN DESIGN CONSULTANT _____ DATE _____




JOB NAME	STRAWBERRY PLAZA #26621
STREET	246 LINCOLN CIRCLE
CITY, STATE	GAHANNA, OH
LOCATION	MONUMENT
SKETCH #	14-504 R3
DATE	7/17/14 REV. 2/19/15
FILE NAME	STRAWBERRY PLAZA.CDR
DIRECTORY	KEITH > 2014 > S

SCALE NONE SALE AW DESIGNER KS

This project is an original unpublished design concept protected by copyright laws of The United States of America. Prior to sale or print design fees, all visual materials, specifications, annexes and revisions remain the exclusive property of DaNite Sign Company. The use of any part herein to manufacture, sell or adapt this concept to other mediums by unauthorized parties constitutes an actionable plagiarism.



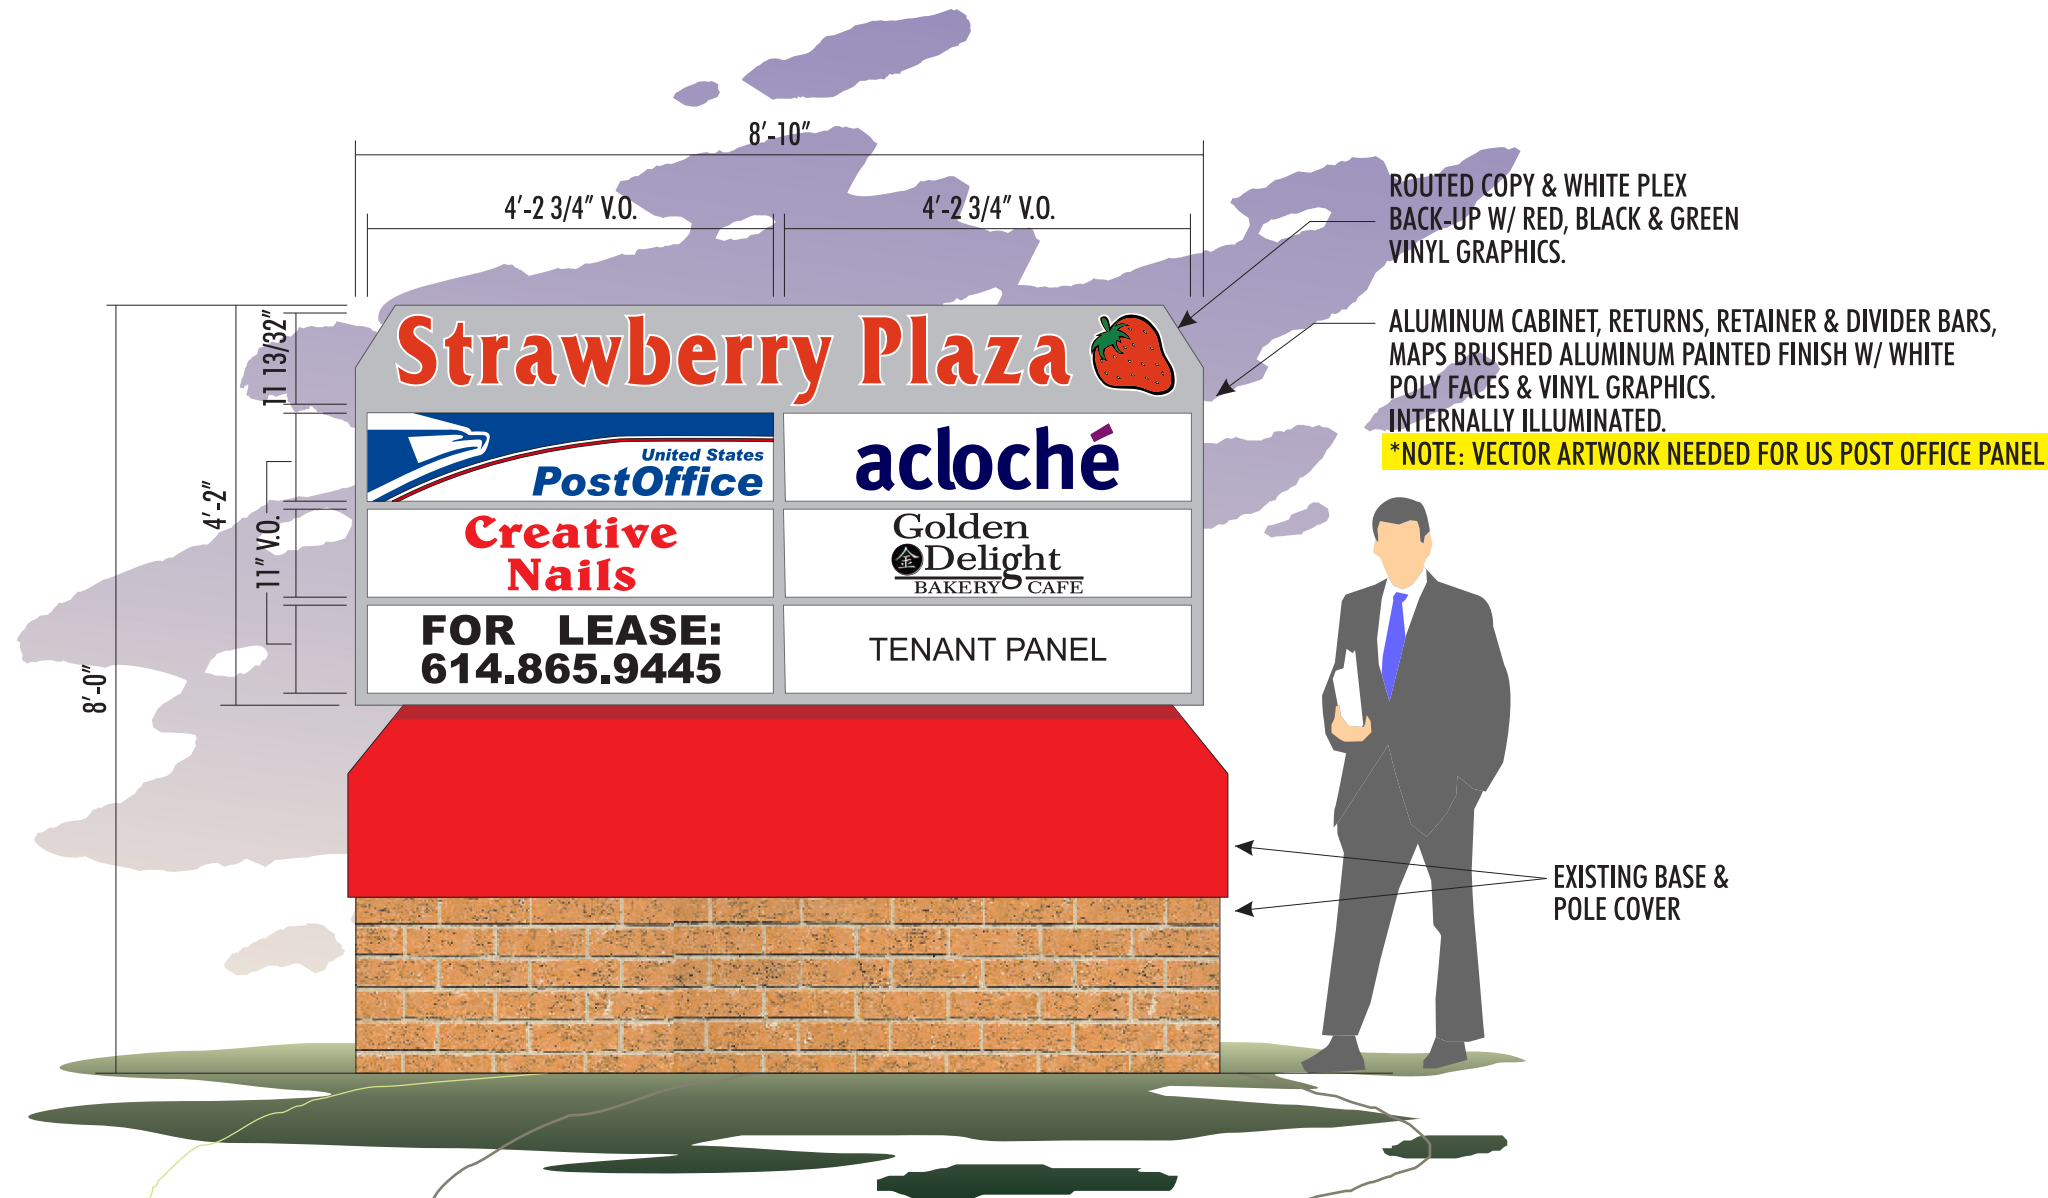

ROUTED COPY & WHITE PLEX BACK-UP W/ RED, BLACK & GREEN VINYL GRAPHICS.

ALUMINUM CABINET, RETURNS, RETAINER & DIVIDER BARS, MAPS BRUSHED ALUMINUM PAINTED FINISH W/ WHITE POLY FACES & VINYL GRAPHICS. INTERNALLY ILLUMINATED.

***NOTE: VECTOR ARTWORK NEEDED FOR US POST OFFICE PANEL**

EXISTING BASE & POLE COVER

D/F INT. ILLUMINATED MONUMENT SIGN W/ CHANGEABLE COPY BOARD 1/2" = 1'-0"



DaNite Sign Co.
 Proudly Serving Central Ohio Since 1954
 1640 Harmon Ave Columbus, Ohio, 43223
 (614) 444-3333 (FAX) 444-3026
 www.danitesign.com

APPROVED-CUSTOMER _____ DATE _____

SIGN DESIGN CONSULTANT _____ DATE _____



JOB NAME	STRAWBERRY PLAZA #25963
STREET	246 LINCOLN CIRCLE
CITY, STATE	GAHANNA, OH
LOCATION	MONUMENT
SKETCH #	14-504 R3
DATE	7/17/14 REV. 6/18/15
FILE NAME	STRAWBERRY PLAZA.CDR
DIRECTORY	KEITH > 2014 > S

SCALE 1/2" = 1'-0" SALE AW DESIGNER KS

This project is an original unpublished design concept protected by copyright laws of The United States of America. Prior to sale or print design fees, all visual materials, specifications, annexes and revisions remain the exclusive property of DaNite Sign Company. The use of any part herein to manufacture, sell or adapt this concept to other mediums by unauthorized parties constitutes an actionable plagiarism.

