


WOODSIDE PLACE-3444
TIVOLI COURT,
COLUMBUS OHIO

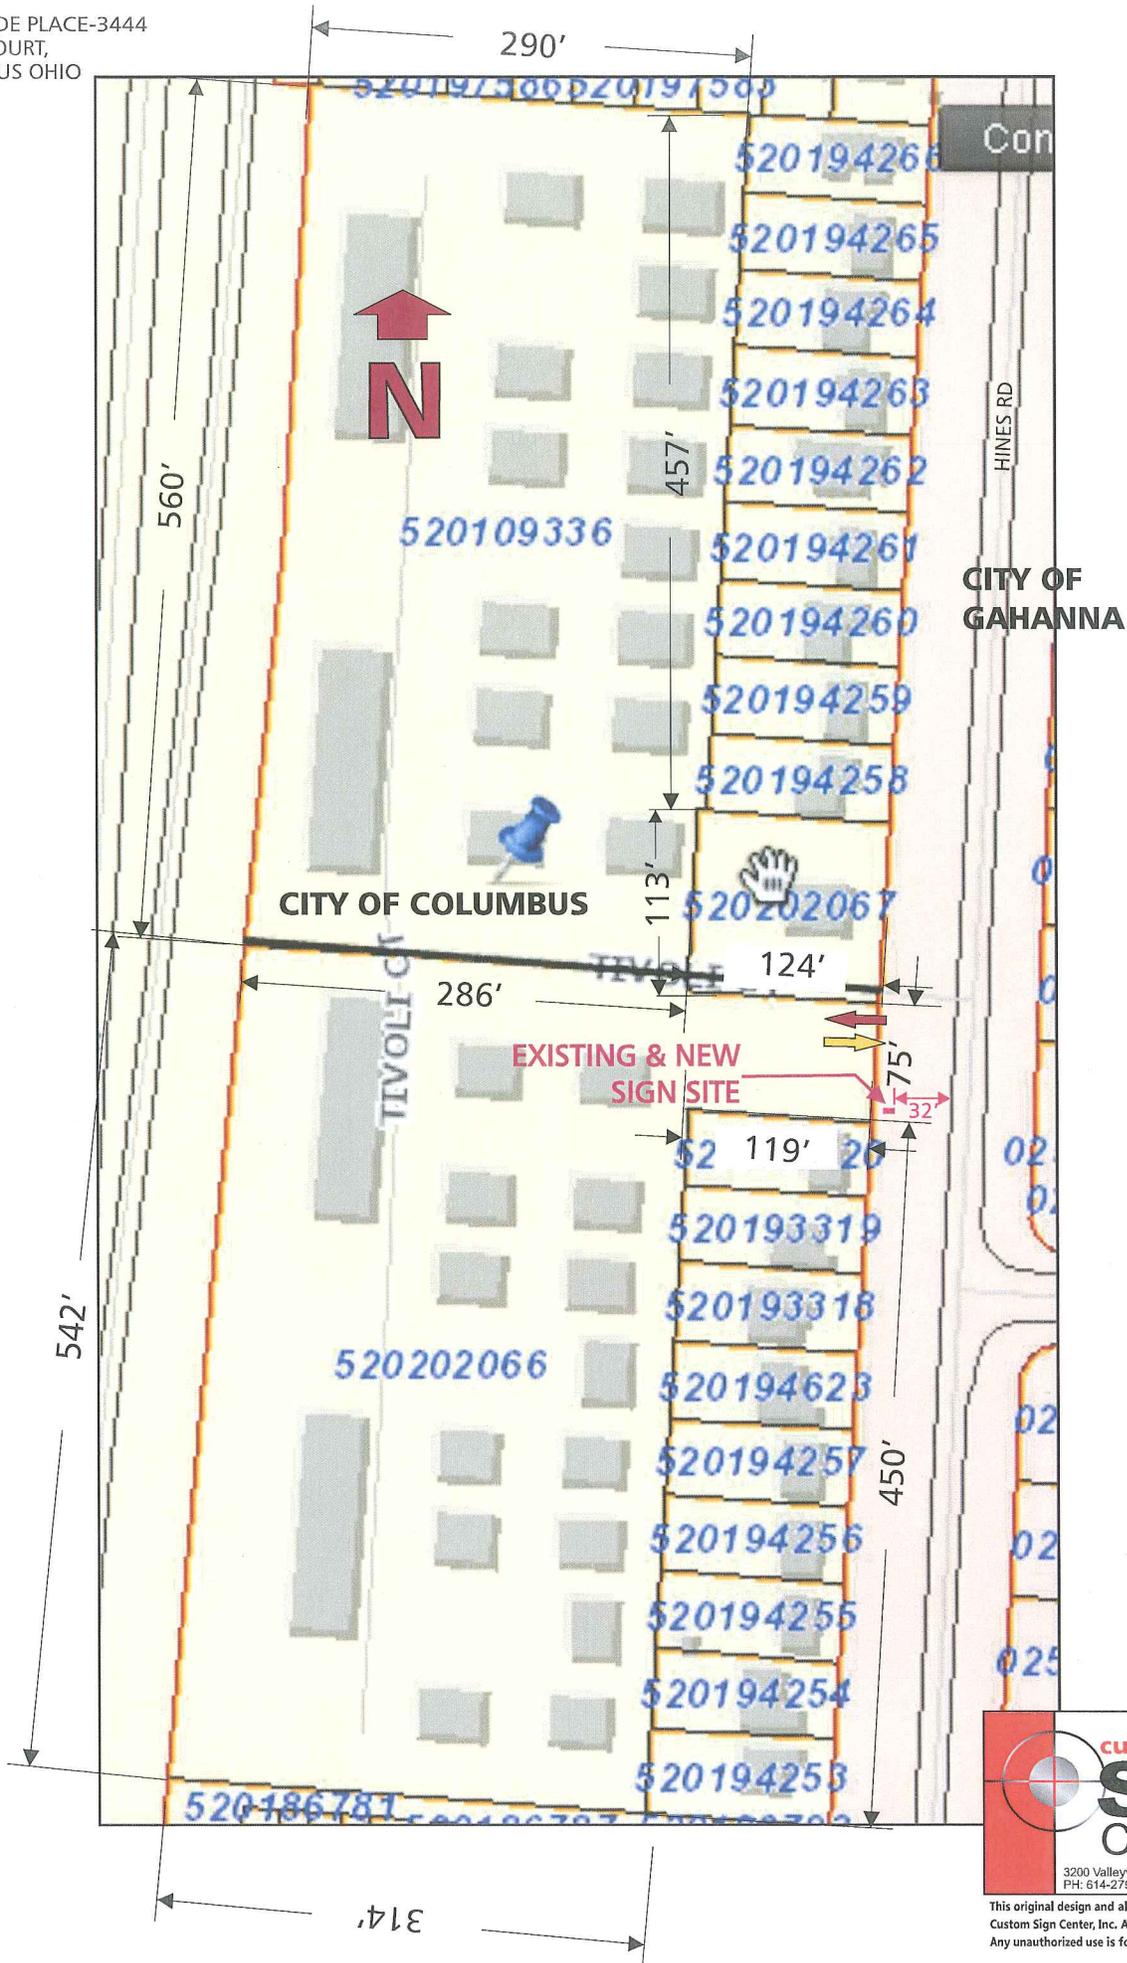


custom Full Service Sign Company
SIGN
Center, Inc.

3200 Valleyview Drive Columbus, OH 43204
PH: 614-279-6700 FX: 614-279-7525

This original design and all information herein are the property of Custom Sign Center, Inc. Artwork is subject to return if not purchased. Any unauthorized use is forbidden. © Copyright 2008 All rights reserved.

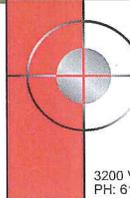



custom Full Service Sign Company
SIGN
 Center, Inc.
 3200 Valleyview Drive Columbus, OH 43204
 PH: 614-279-6700 FX: 614-279-7525

SCALE: 1" = 1'-0"

This original design and all information herein are the property of Custom Sign Center, Inc. Artwork is subject to return if not purchased. Any unauthorized use is forbidden. © Copyright 2008 All rights reserved.

WOODSIDE PLACE-3444 TIVOLI COURT, COLUMBUS OHIO

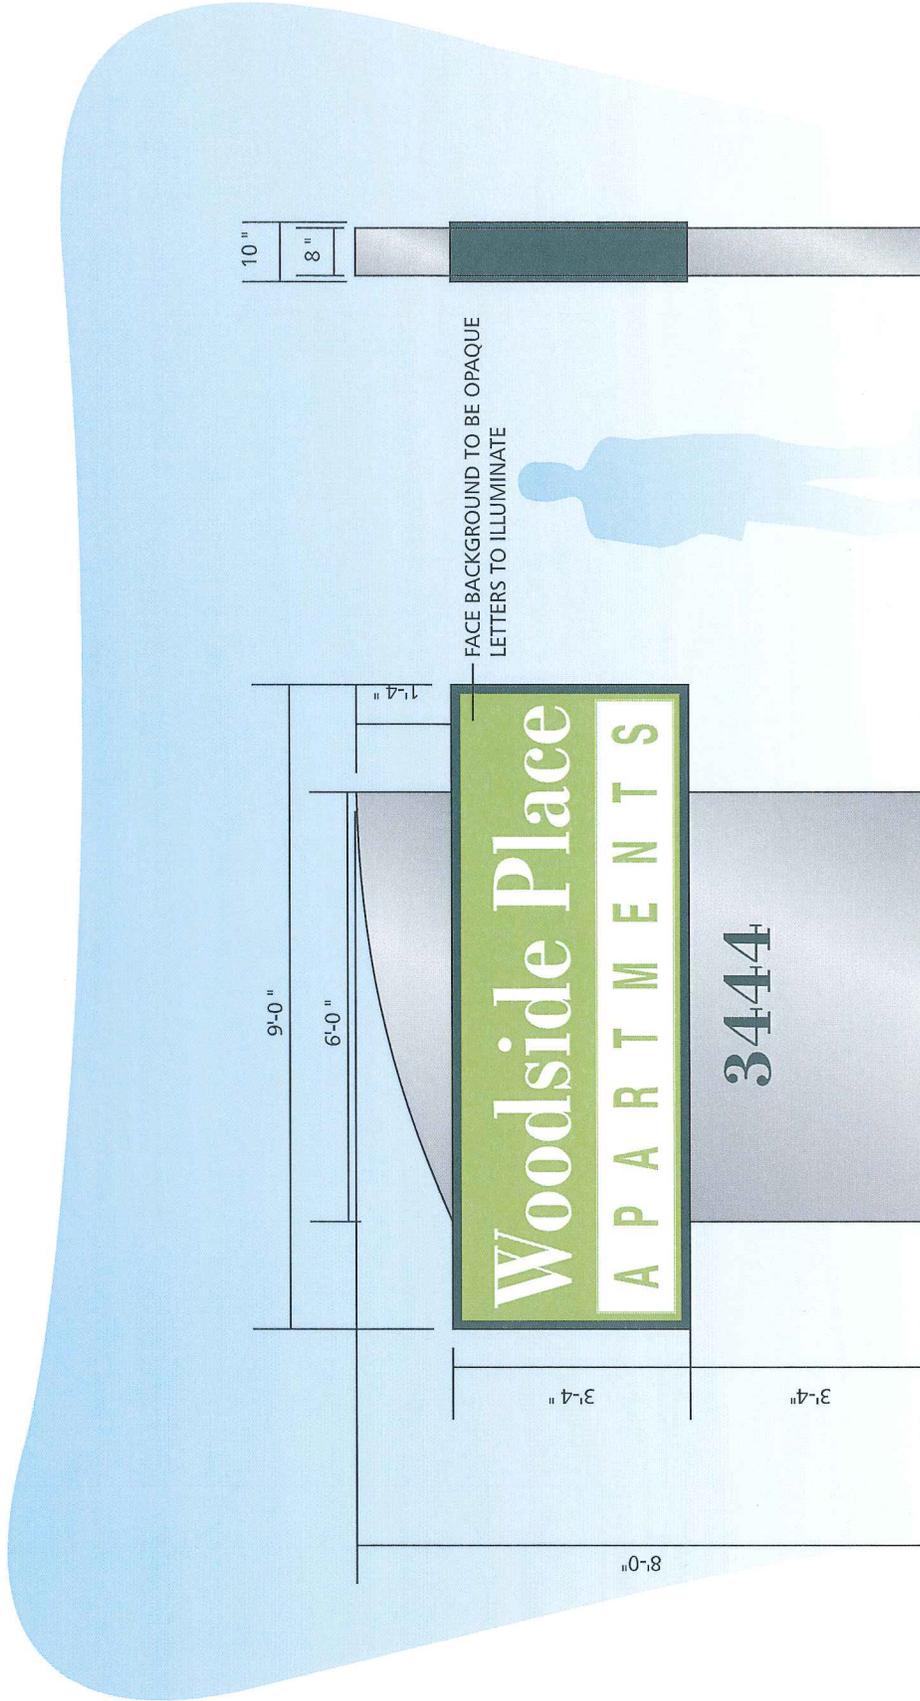


SCALE: 3/8"=1'

DOUBLE FACE ILLUMINATED GROUND SIGN

SIGN TYPE	SPECIFICATIONS	COLORS	SIGN SURVEY	ARTWORK
<input checked="" type="checkbox"/> DOUBLE FACE <input checked="" type="checkbox"/> ILLUMINATED <input checked="" type="checkbox"/> GROUND	DOUBLE FACE ILLUMINATED GROUND SIGN - 10" SA EXTRUDED ALUMINUM CABINET WITH A CUSTOM.090" ALUMINUM TOP - 150" FLAT POLYCARBONATE FACES WITH FLAT DECORATED GRAPHICS (OPAQUE BACKGROUND) - ALL LETTERS AND GRAPHICS TO BE STROKED WITH WHITE (REVEAL) AROUND PERIMETERS - INTERNALLY ILLUMINATED WITH C.W.H.O. FLUORESCENT LAMPS - .090" ALUMINUM POLE COVER - (QTY 4) 6" TALL NUMBERS READING "1700" VINYL APPLIED FIRST SURFACE - SIGN TO MOUNT ON A SINGLE STEEL SUPPORT POST 4.5" O.D. X .237" WALL - SIGN POLE TO BE SET IN A NEW 24" DIAM. X 5'-6" CONCRETE FOUNDATION WITH LEADING EDGE OF SIGN NO CLOSER THAN 15' TO EDGE OF R.O.W.	<input checked="" type="checkbox"/> GG BRUSHED ALUM <input checked="" type="checkbox"/> FLNA 6017 <input checked="" type="checkbox"/> WHITE <input checked="" type="checkbox"/> RITRAMA 8931 <input checked="" type="checkbox"/> BLADE GREEN <input checked="" type="checkbox"/> RITRAMA 8236 <input checked="" type="checkbox"/> PIKE GREEN	<input type="checkbox"/> FACE TRIMS <input type="checkbox"/> FASCIA COLOR <input type="checkbox"/> RADIUS DIM. <input type="checkbox"/> BUILDING DIM. <input type="checkbox"/> FACADE ANGLE <input type="checkbox"/> OTHER	<input type="checkbox"/> PROVIDED <input type="checkbox"/> REQUIRED If required, customer to provide Custom Sign Center, Inc. with camera ready or appropriate digital file. Please contact your salesperson or Design Staff for appropriate file types.
FILENAME: WOODSIDE MONUMENT DATE: 7/24/12	REV# AS NOTED DGNR: TW SALES: M. SYNDER	CUSTOMER: _____ DATE: _____	LANDLORD: _____ DATE: _____	This original design and all information herein are the property of Custom Sign Center, Inc. Artwork is subject to return if not purchased. Any unauthorized use is forbidden. © Copyright 2008 All rights reserved.

custom SIGN Center, Inc.
 Full Service Sign Company
 3200 Valleyview Drive
 Columbus, OH 43204
 PH: 614-279-6700
 FX: 614-279-7525

WOODSIDE PLACE APARTMENTS-TIVOLI COURT COLUMBUS OHIO 43229

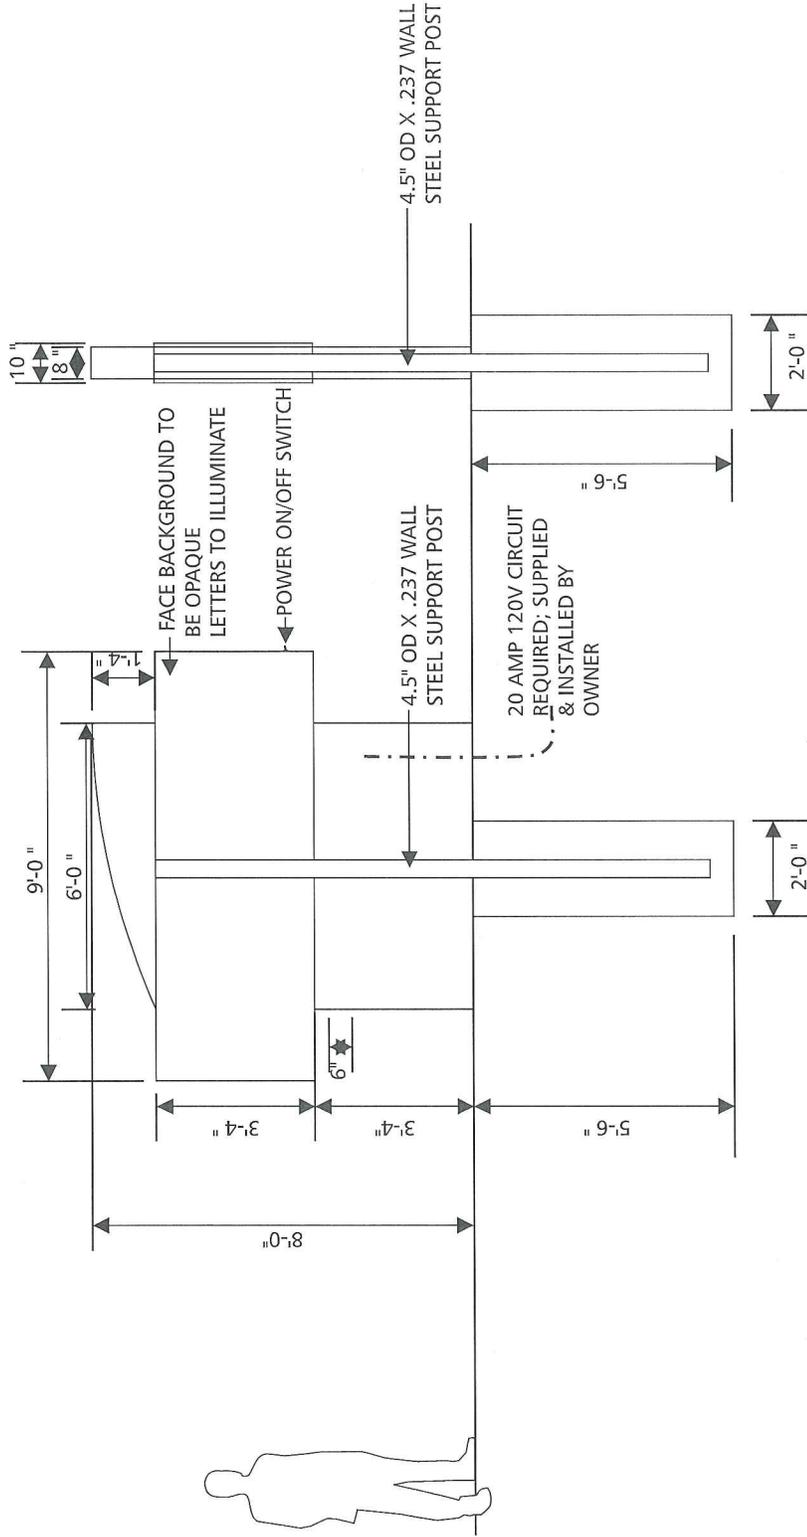

SCALE: 1/4" = 1'

DOUBLE FACE ILLUMINATED GROUND SIGN

SIGN TYPE SPECIFICATIONS

- DOUBLE FACE
 - -ILLUMINATED
 - GROUND
- DOUBLE FACE ILLUMINATED GROUND SIGN**
 - 10" SA EXTRUDED ALUMINUM CABINET WITH A CUSTOM .090" ALUMINUM TOP
 - 150" FLAT POLYCARBONATE FACES WITH FLAT DECORATED GRAPHICS (OPAQUE BACKGROUND)
 - ALL LETTERS AND GRAPHICS TO HAVE STROKE OF WHITE (REVEAL) AROUND PERIMETERS
 - INTERNALLY ILLUMINATED WITH C.W.H.O. FLUORESCENT LAMPS
 - .090" ALUMINUM POLE COVER
 - (QTY 4) 6" TALL NUMBERS READING "5049" VINYL APPLIED FIRST SURFACE
 - SIGN TO MOUNT ON A SINGLE STEEL SUPPORT POST 4.5" O.D. X .237" WALL
 - SIGN POLE TO BE SET IN A NEW 24" DIAM. X 5'-6" CONCRETE FOUNDATION WITH LEADING EDGE OF SIGN NO. CLOSER THAN 15" TO EDGE OF R.O.W.

COLORS

- GG BRUSHED ALUM
- GG 5553
- WHITE
- PMS 3425 GREEN (8553 RITRAMA CEDAR GREEN)

SIGN SURVEY

- FACE TRIMS
- FASCIA COLOR
- RADIUS DIM.
- BUILDING DIM.
- FACADE ANGLE
- OTHER

ARTWORK

- PROVIDED
 - REQUIRED
- If required, customer to provide Custom Sign Center, Inc. with camera ready or appropriate digital file. Please contact your salesperson or Design Staff for appropriate file types.

FILENAME: WOODSIDE PLACE APARTMENTS FOUNDATION
 DATE: 2/19/14 REV: DATE: _____
 REV# SCALE: AS NOTED
 DGNR: JRG SALES: J. SHEEHY

Approval Signatures Required to insure that all spelling, colors, and specifications for sign(s) rendered meets customer & landlord approvals.
 CUSTOMER: _____ LANDLORD: _____
 DATE: _____ DATE: _____

Custom SIGN Center, Inc.
 Full Service Sign Company
 3200 Valleyview Drive
 Columbus, OH 43204
 PH: 614-279-6700
 FX: 614-279-7525

This original design and all information herein are the property of Custom Sign Center, Inc. Artwork is subject to return if not purchased. Any unauthorized use is forbidden. © Copyright 2008. All rights reserved.

Rouse Associates

3909 Braidwood Drive
Hilliard, Ohio 43026-2414
(614) 771-4261
jimrousecols@sbcglobal.net

14 February 2012

References:

- a) "POLE TYPE SIGN STRUCTURAL STANDARDS – Prepared for the Central Ohio Sign Association" by Rouse Associates – dated 2008
- b) "WALL MOUNTED SIGN STANDARDS - Prepared for the Central Ohio Sign Association" by Rouse Associates – dated 2008
- c) "WOOD SUPPORTED SIGN STRUCTURAL STANDARDS - Prepared for the Central Ohio Sign Association" by Rouse Associates – dated 2008

To Whom it May Concern,


I have prepared References (a), (b) and (c), which present sign structural standards that are designed in accord with the 2007 Ohio Building Code. In particular, these standards have been reviewed with, and accepted by, the City of Columbus, Department of Regulations Division and are copyright by the Central Ohio Sign Association. Their distribution is controlled by the Central Ohio Sign Association and their use is intended to be limited to members of that association.

Effective 1 November 2011, the 2007 OBC was replaced by the 2011 Ohio Building Code.

I have reviewed and compared all sections of the 2011 OBC with the 2007 OBC, relative to the criteria used for References (a), (b) and (c). I have found no substantial differences in the sections of these codes that apply to such signs.

I hereby certify that any and all sign designs that are in accord with References (a), (b) and (c) do also fully conform with the requirements of the 2011 Ohio Building Code.

Sincerely,

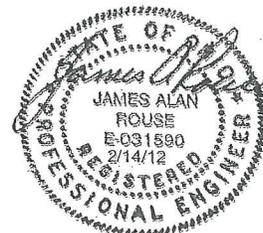

EXPOSURE B
SIGN AREA = 60 SQUARE FEET

OAH (ft)	Round Pipe Size	Square Tube Size	Minimum Foundation Depth - ft											
			Round Foundation - diam				Blade Foundation (TxW - in)							
			24"	36"	48"	60"	18x36	24x48	30x60	36x72	36x72	36x72	36x72	
6	4.00 OD x 0.237	3 x 3 x 0.25	5	4	4	3.5	4	3.5	3.5	3.5	3.5	3		
8	4.50 OD x 0.237	3 x 3 x 0.25	5.5	4.5	4	4	4.5	4	3.5	3.5	3.5	3.5		
10	5.563 OD x 0.258	3.5 x 3.5 x 0.25	5.5	5	4.5	4	4.5	4	4	4	4	3.5		
12	5.563 OD x 0.258	4 x 4 x 0.25	6	5	4.5	4.5	4.5	4.5	4	4	4	4		
14	6.625 OD x 0.280	5 x 5 x 0.25	6.5	5.5	5	4.5	4.5	4.5	4.5	4.5	4.5	4		
16	6.625 OD x 0.280	5 x 5 x 0.25	6.5	5.5	5	5	5	5	4.5	4.5	4.5	4.5		
18	6.625 OD x 0.280	5 x 5 x 0.25	7	6	5.5	5	5	5	5	5	5	4.5		
20	8.625 OD x 0.322	6 x 6 x 0.25	7.5	6.5	5.5	5.5	5.5	5.5	5	5	5	5		
22	8.625 OD x 0.322	6 x 6 x 0.25	7.5	6.5	6	5.5	5.5	6	5.5	5.5	5.5	5		
24	8.625 OD x 0.322	6 x 6 x 0.25	8	7	6	6	6	6	5.5	5.5	5.5	5		
26	8.625 OD x 0.322	7 x 7 x 0.25	8.5	7	6.5	6	6	6	6	6	6	5.5		
28	10.75 OD x 0.360	7 x 7 x 0.25	8.5	7.5	7	6.5	6.5	6.5	6	6	6	5.5		
30	10.75 OD x 0.360	7 x 7 x 0.25	9	7.5	7	6.5	6.5	6.5	6	6	6	6		
32	10.75 OD x 0.360	8 x 8 x 0.25	9	8	7	6.5	6.5	7	6.5	6.5	6.5	6		
34	10.75 OD x 0.360	8 x 8 x 0.25	9.5	8	7.5	7	7	7	6.5	6.5	6.5	6		
36	10.75 OD x 0.360	8 x 8 x 0.25	9.5	8.5	7.5	7	7	7.5	7	7	7	6.5		
38	10.75 OD x 0.360	10 x 10 x 0.25	10	8.5	8	7	7	7.5	7	7	7	6.5		
40	12.75 OD x 0.375	10 x 10 x 0.25	10.5	9	8	7.5	7.5	8	7	7	7	7		

PHOTO ILLUSTRATION 1



HINES RD LOOKING SOUTH APPROXIMATELY 80 FEET FROM TIVOLI COURT
NOTE: Line of Right of Way is to the right of the foliage blocking the sign.



