


# CITY OF GAHANNA, OHIO

## PRIVATE SANITARY SEWER IMPROVEMENT PLAN #692

### FOR

# WINDWARD TRACE

## 14 Ac.

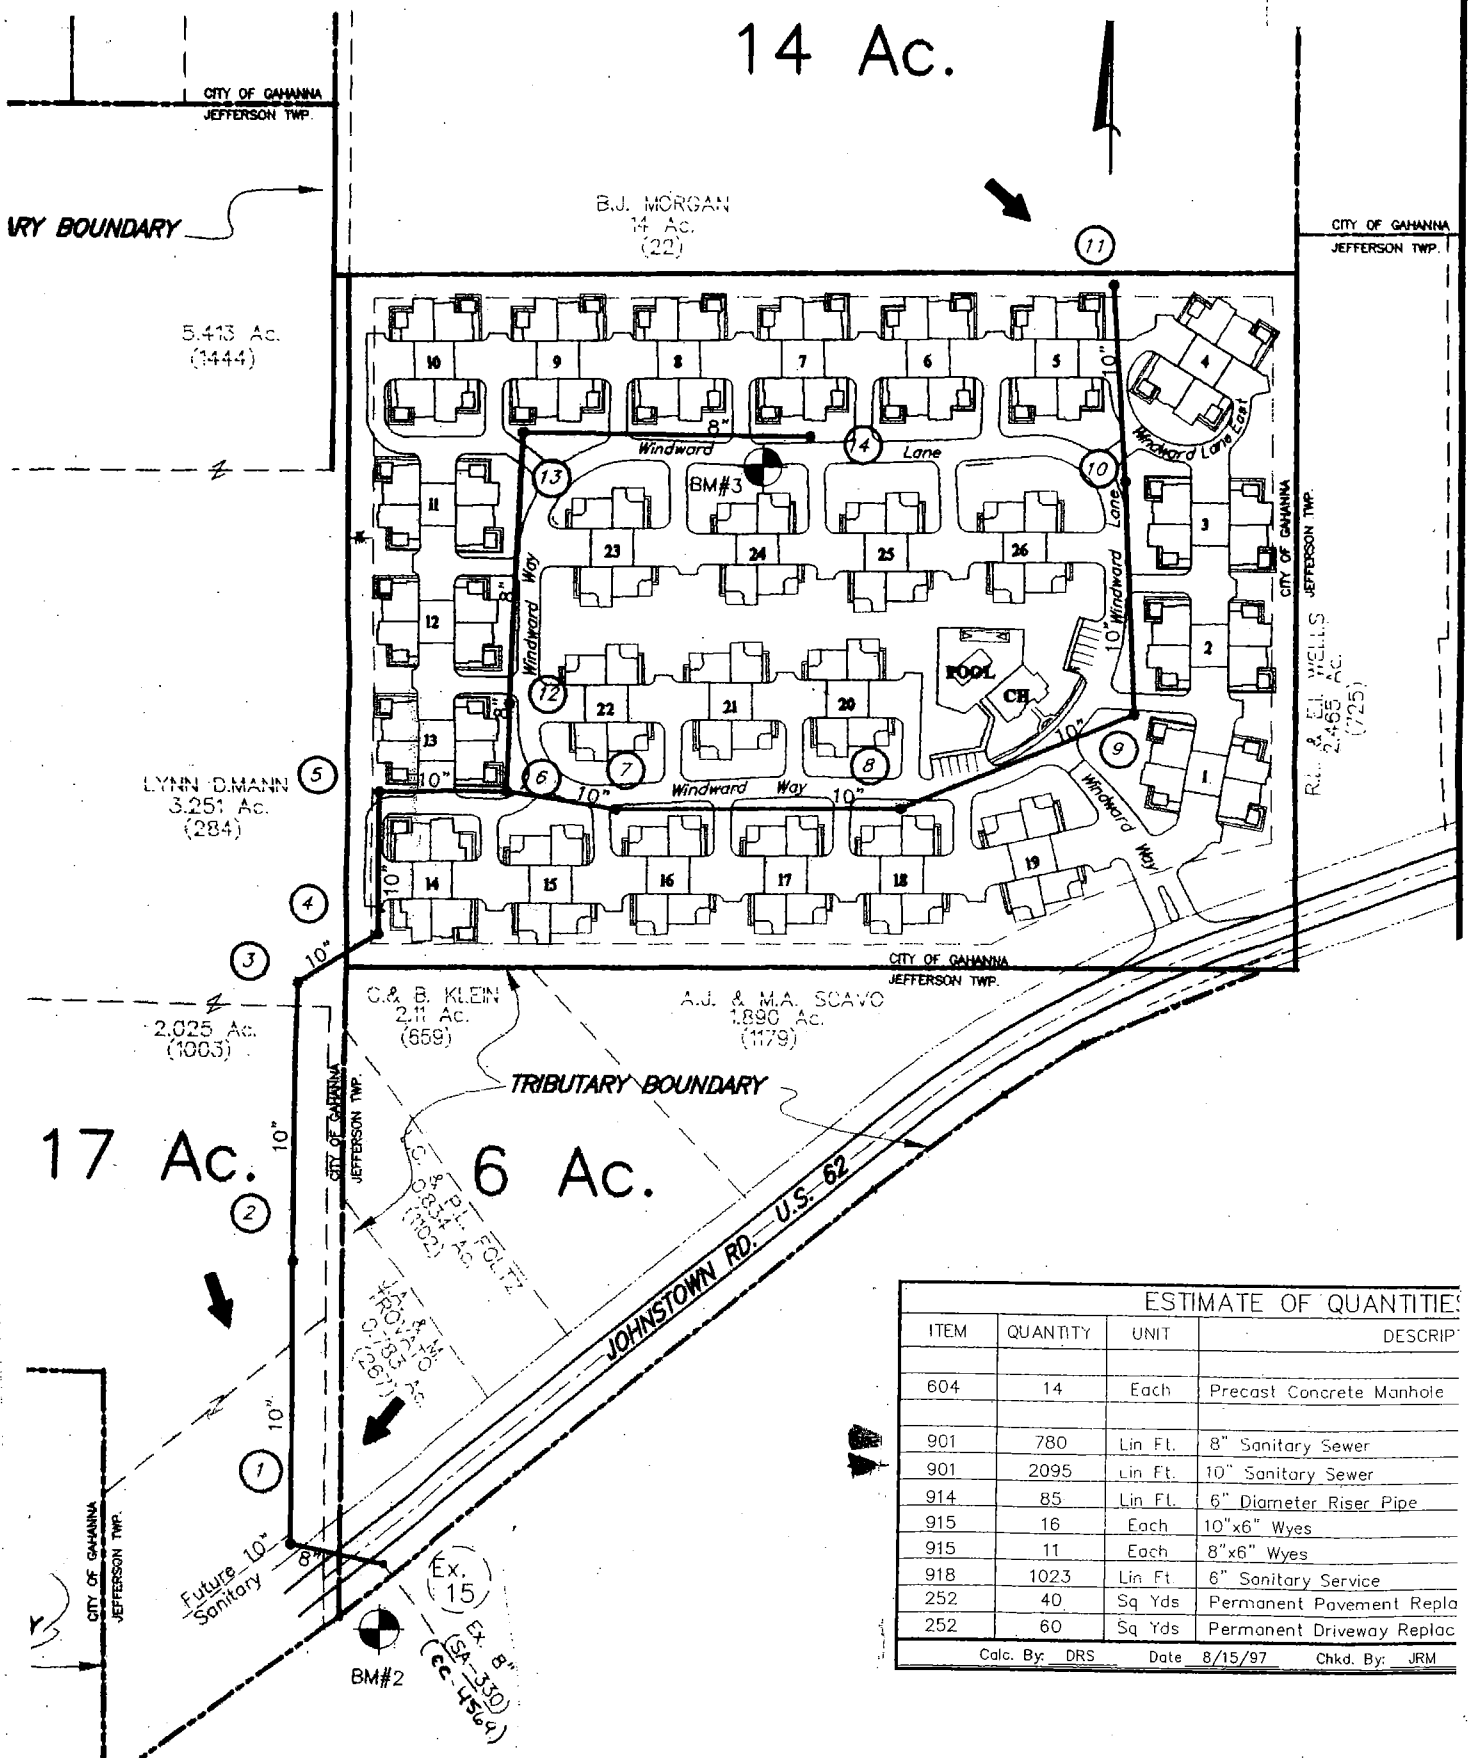

ESTIMATE OF QUANTITIES			
ITEM	QUANTITY	UNIT	DESCRIPTION
604	14	Each	Precast Concrete Manhole
901	780	Lin Ft.	8" Sanitary Sewer
901	2095	Lin Ft.	10" Sanitary Sewer
914	85	Lin Ft.	6" Diameter Riser Pipe
915	16	Each	10"x6" Wyes
915	11	Each	8"x6" Wyes
918	1023	Lin Ft.	6" Sanitary Service
252	40	Sq Yds	Permanent Pavement Replac
252	60	Sq Yds	Permanent Driveway Replac

Calc. By: DRS      Date: 8/15/97      Chkd. By: JRM