


HIGH MEADOWS OF
GAHANNA, SECTION 1
(PLAT BOOK 65, PAGE 94)

WOODSIDE MEADOWS
(PLAT BOOK 87, PAGE 42)

JESSIE R. & ELIZABETH A.
NEELY
IN.NO: 200708080139187

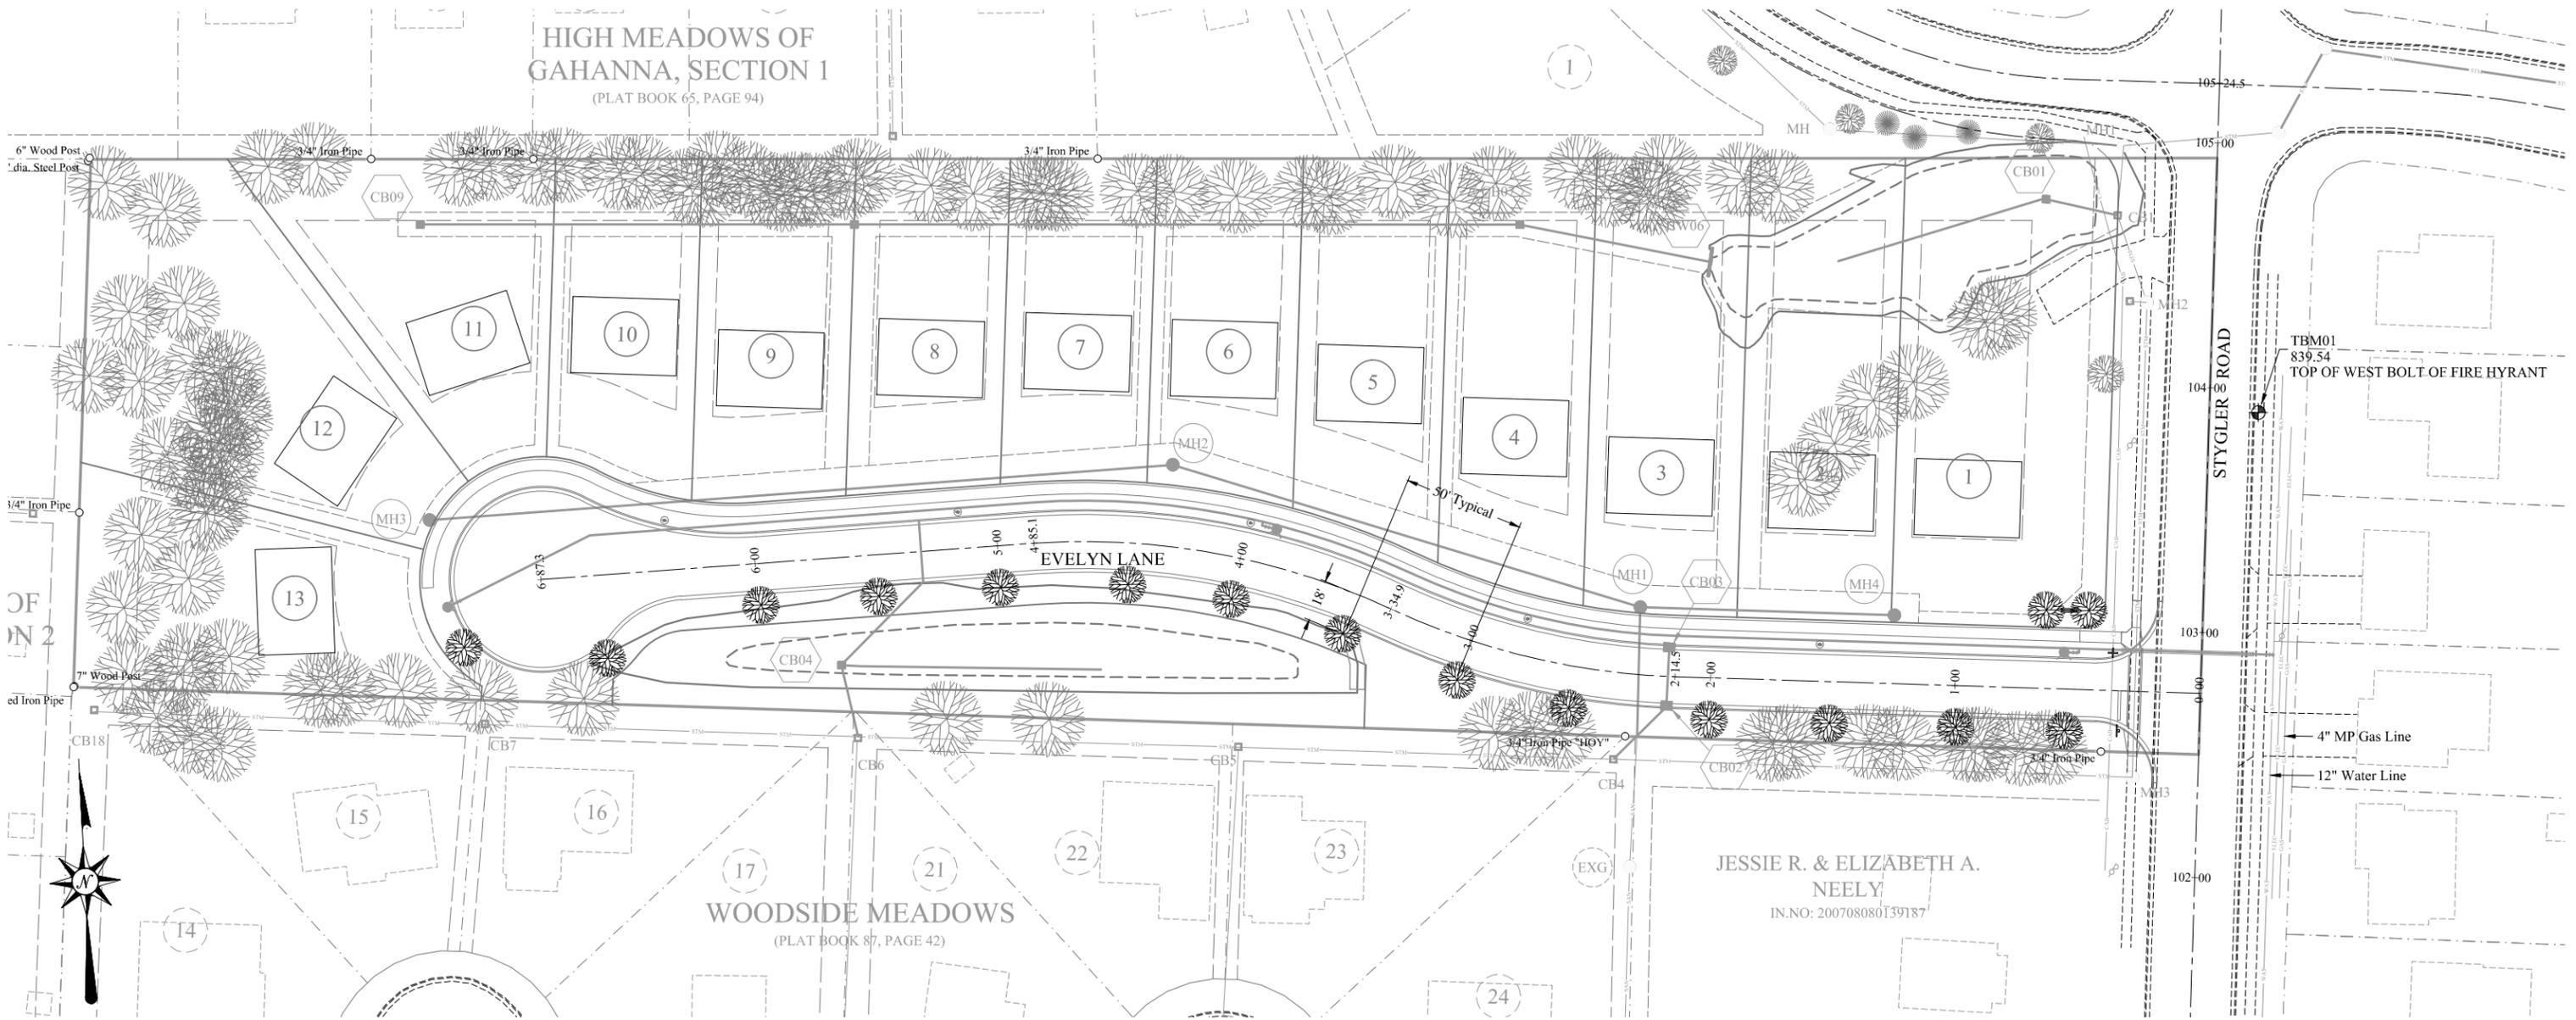

TREE PLANTING PLAN

- 14 trees to be planted at 50' spacing on south side of Evelyn Drive plus 2 trees planted at entrance sign.
- Trees shall be Deciduous, 1-1/2" caliper at 12" above the planting line, balled and burlap. Species shall be *Quercus sp.* preferred Red Oak, Black Oak or similar but shall meet the Gahanna Tree Commission specifications for "Large Trees" from the permitted list.
- Additional trees to be planted by builders on lots - number and species to be determined.
- Existing trees shall be protected during construction except as noted on the Construction Drawings.
- No trees are to be planted in the north tree lawn of Evelyn Lane due to interference with proposed utilities. Trees planting is to be encouraged north of the sanitary sewer easement.

OAK GROVE OF GAHANNA
PROPOSED TREE PLAN