




Sheetz Restaurant / Convenience Store / Fuel Station
Morse Rd & E. Johnstown Rd

Gahanna Planning Commission
November 2, 2022



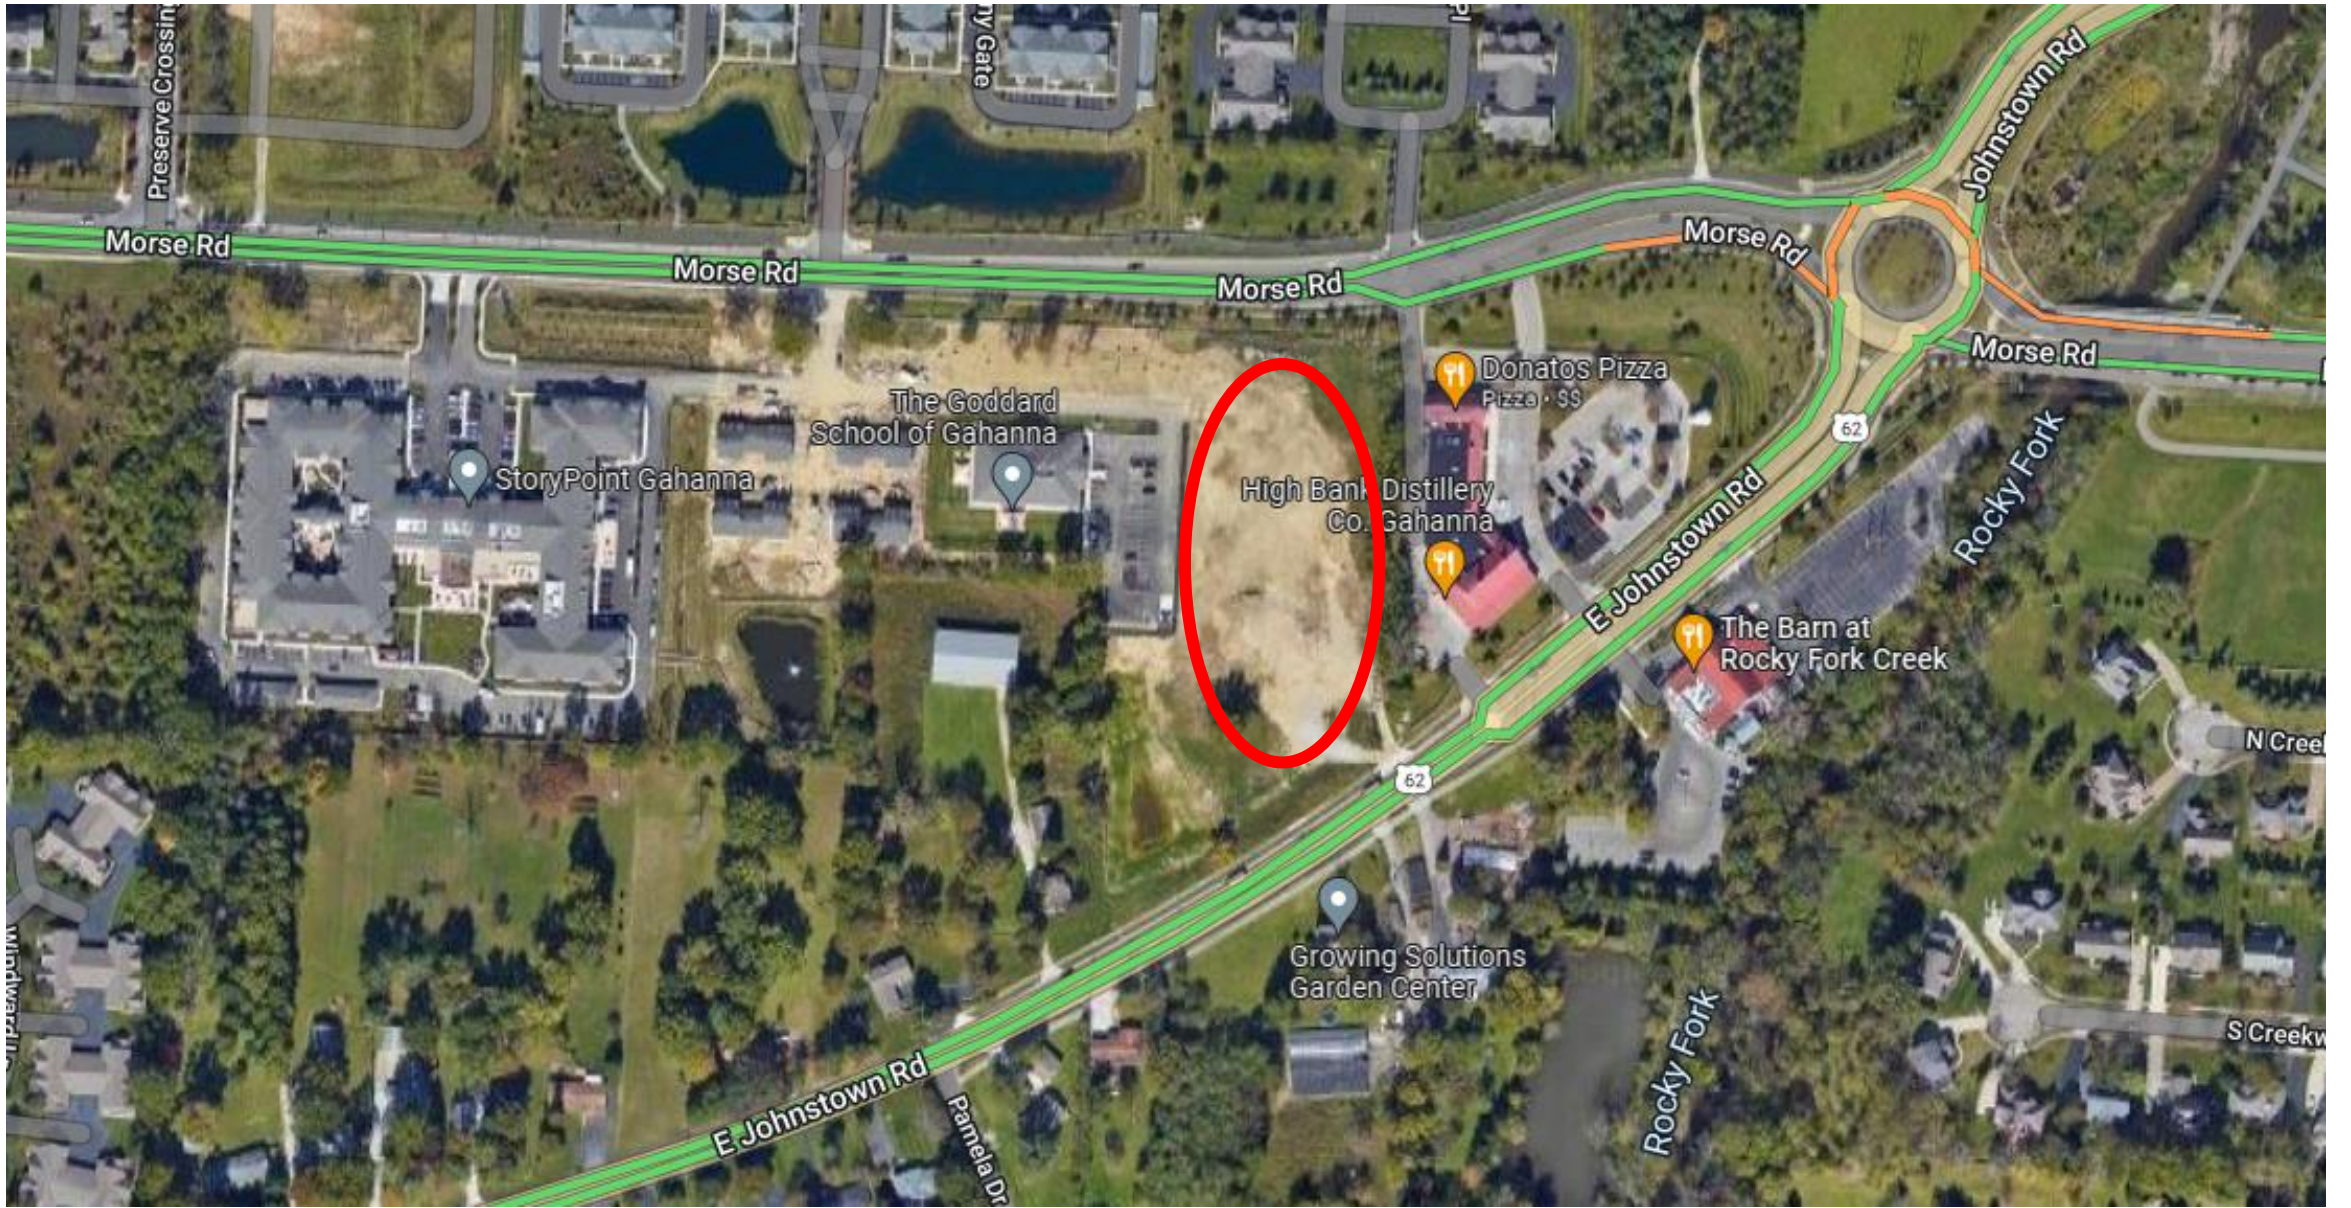

① WEST ELEVATION
SCALE 1/4" = 1'-0"

EXTERIOR MATERIAL FINISH KEY			
MARK	MANUFACTURER	DESCRIPTION	REMARKS
AWNINGS			
<AWN-1>	SUNBRELLA	WALNUT BROWN TWEED	FRAME TO BE PREFINISHED DARK BRONZE
BRICK			
<BR-1>	GLEN GERY	ALBANY MODULAR	MORTAR: ARGOS MAGNOLIA BUFF
<BR-2>	GLEN GERY	ASHMONT MODULAR	MORTAR: ARGOS MAGNOLIA BUFF
<BR-3>	CLOUD CERAMICS	TERRA COITA DARK	EXTERIOR BRICK PAVERS
FIBER CEMENT			
<FC-1>	JAMES HARDIE	5/16" FIBER CEMENT PANEL SIDING	PAINT PT-1
<FC-2>	JAMES HARDIE	4/4 X 4 FIBER CEMENT TRIM	PAINT PT-1
METAL			
<MTL-1>	DMI	DARK BRONZE	-
<MTL-2>	DMI	PANTONE 201C	STANDING SEAM/ CANOPIES
PAINT			
<PT-1>	SHERWIN-WILLIAMS	MATCH MIL-1	-
<PT-2>	SHERWIN-WILLIAMS	MATCH FUEL KIOSK "GREY"	-
STOREFRONT FRAMING			
<SF-1>	YKK	2X4 1/2" FRAMING w/ 1" INSULATED GLAZING	FINISH TO BE ANODIZED DARK BRONZE



② NORTH ELEVATION
SCALE 1/4" = 1'-0"



① EAST ELEVATION
SCALE 1/4" = 1'-0"



② SOUTH ELEVATION
SCALE 1/4" = 1'-0"



SKILKEN | GOLD



SKILKEN | GOLD



