



RESIDENTIAL DRIVEWAY SKETCH

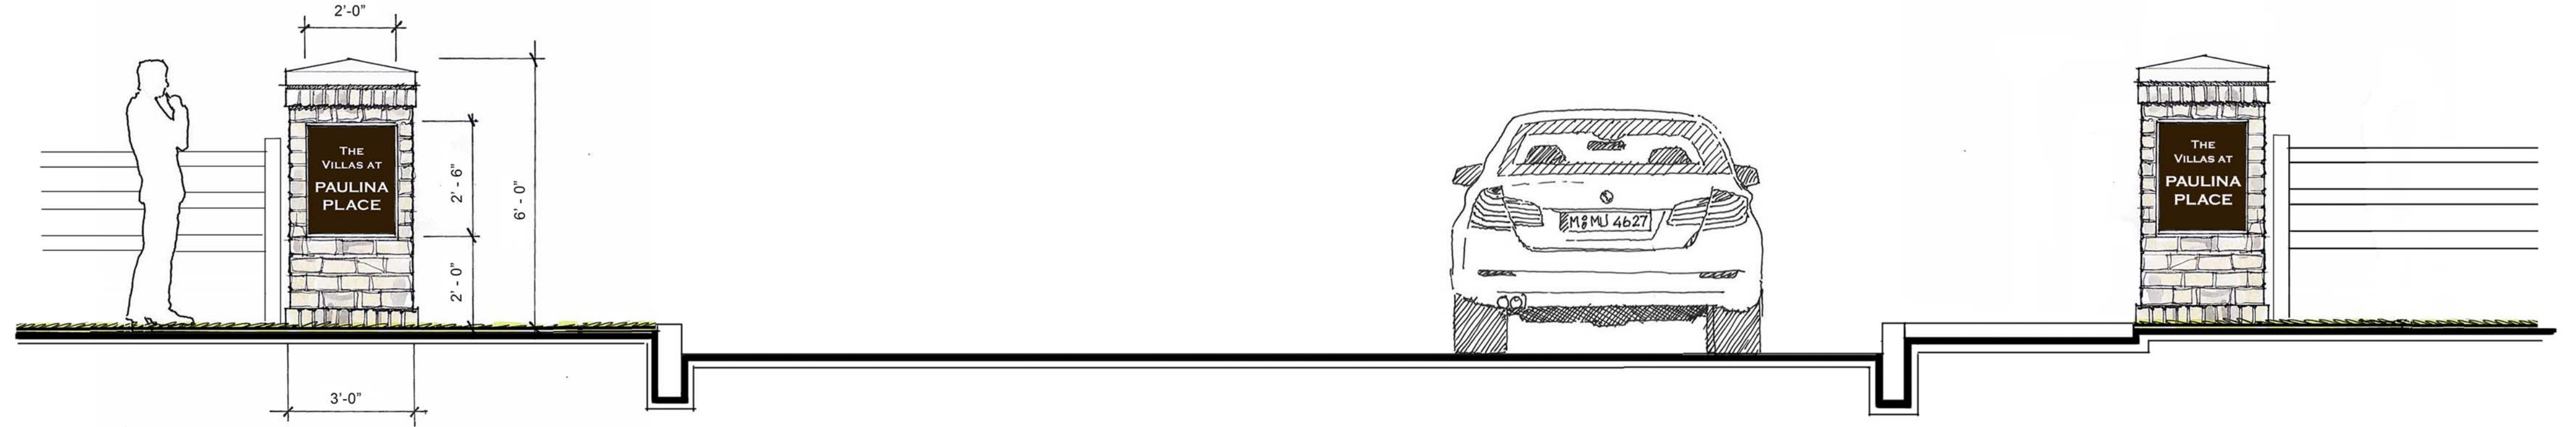


PAULINA PLACE ENTRY GATEWAY

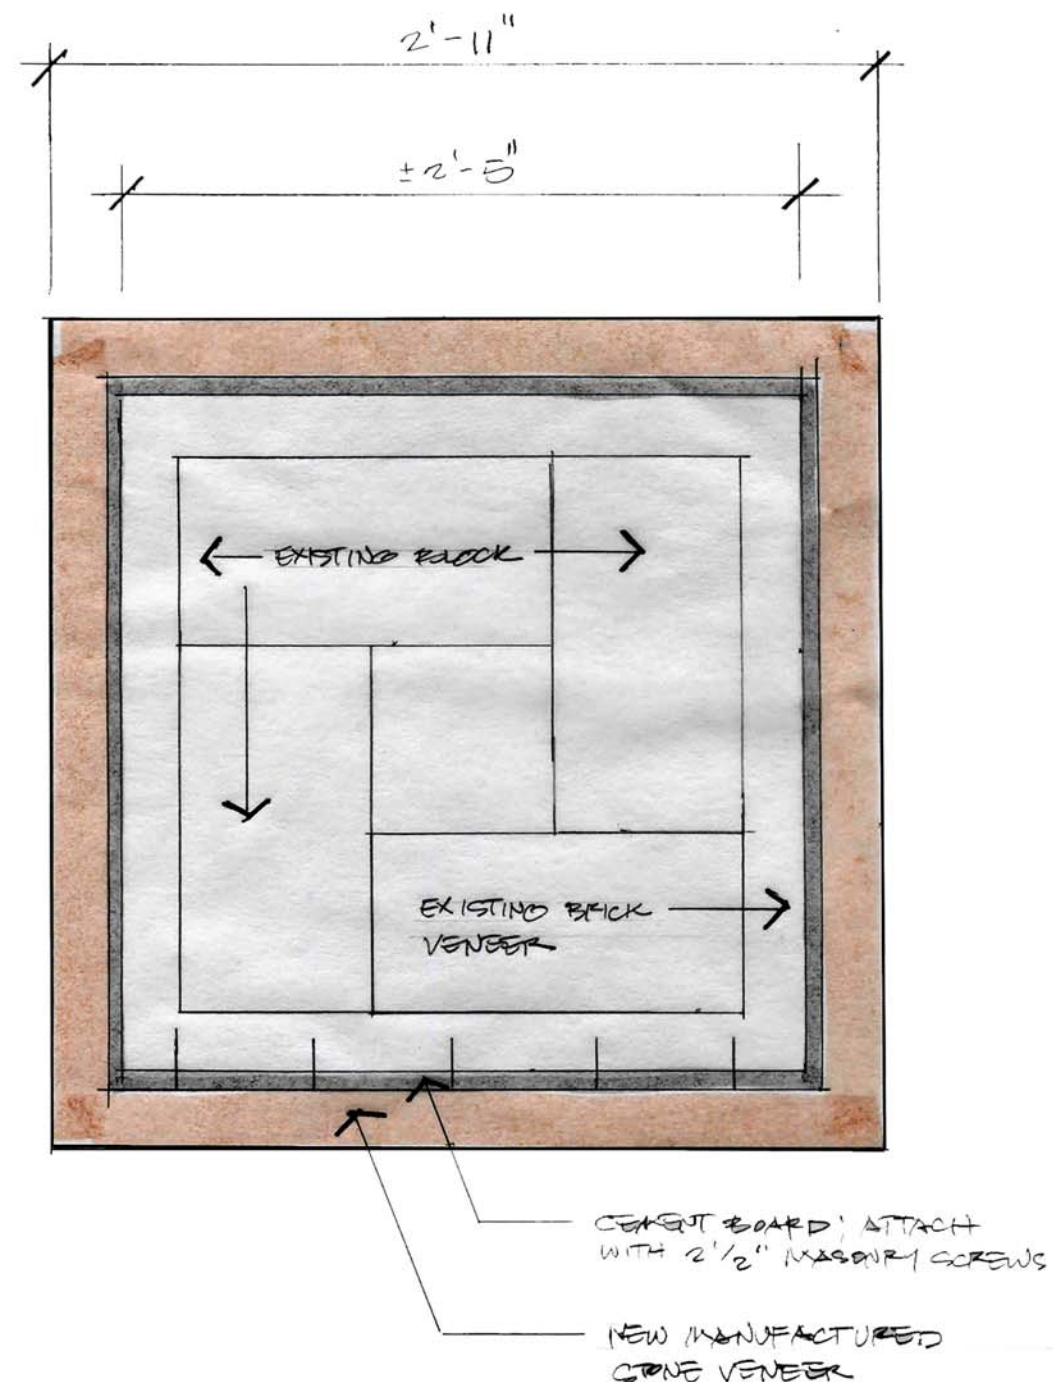


PILASTER RENOVATION DETAIL



3 RAIL FENCE EXAMPLE

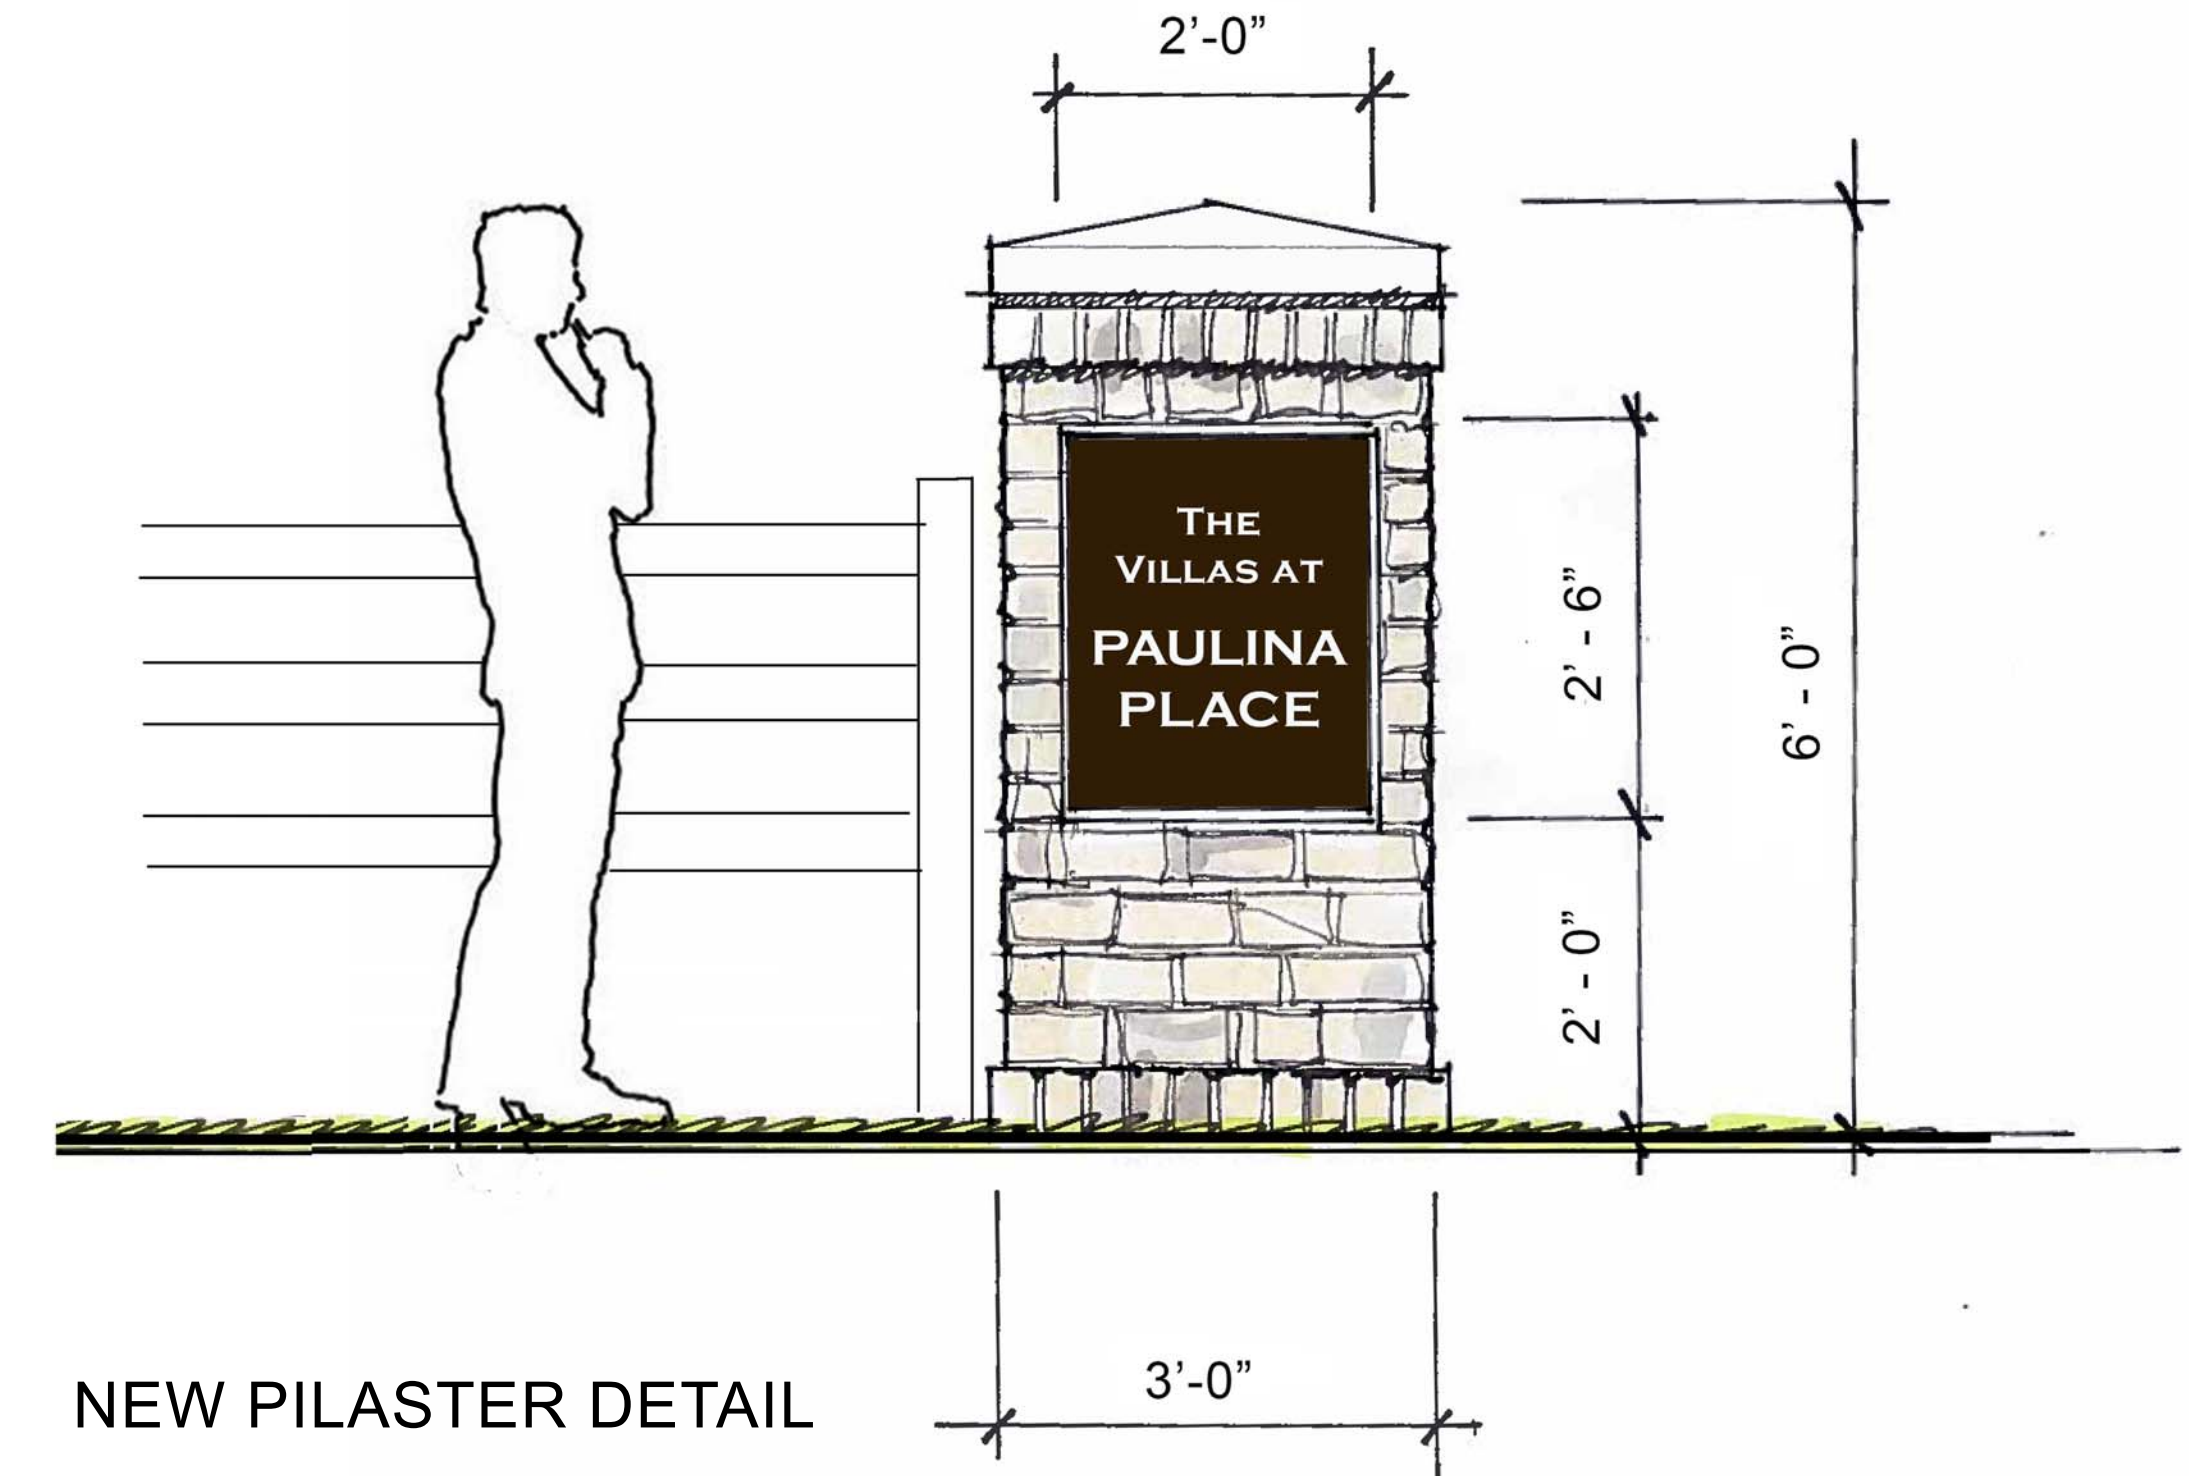

NEW PILASTER DETAIL

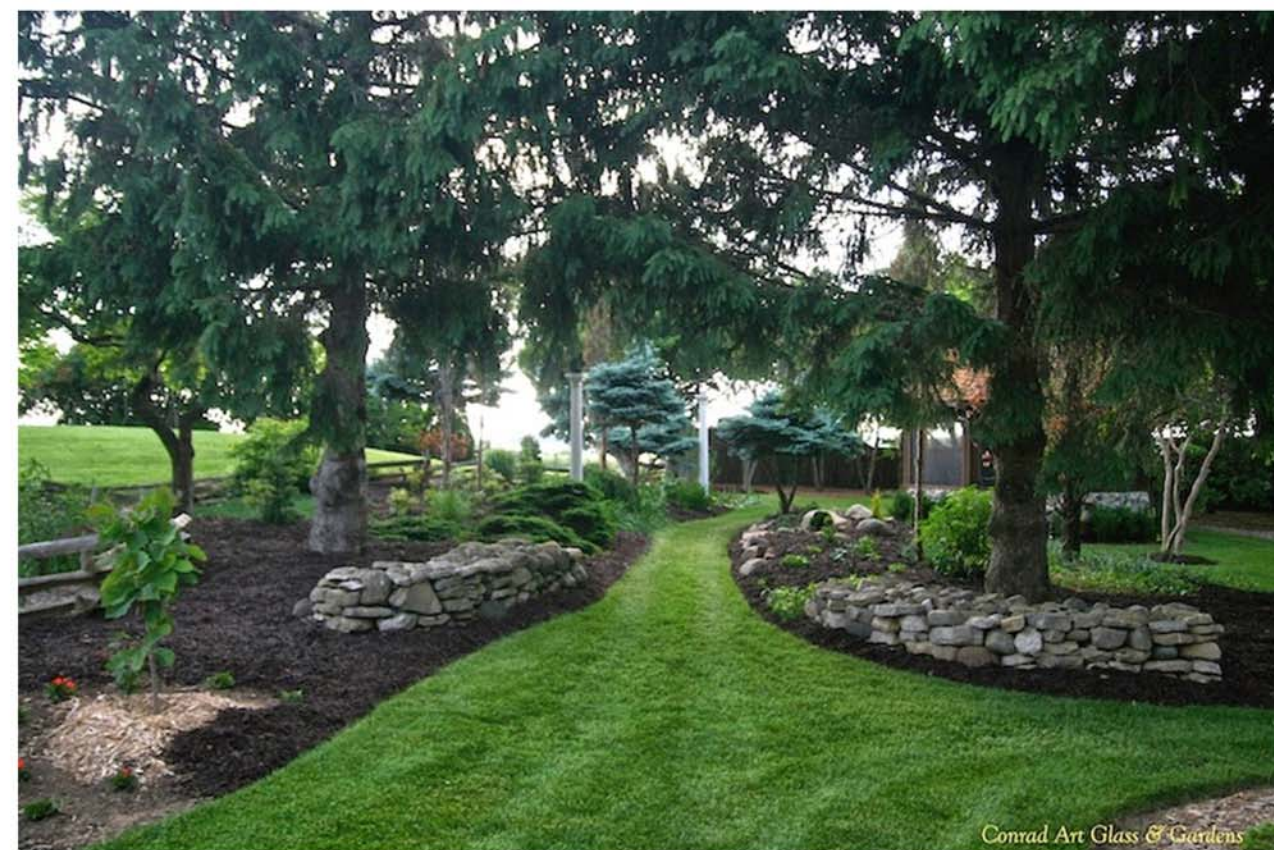

LIMBED UP SPRUCE EXAMPLE

Paulina Place Entry

City of Gahanna, Ohio 10.03.2018

Landscape Details



Canini & Associates

G2 Planning
Urban Design
Landscape Architecture
Planning + Design
Ph: 614.583.9230
Web: www.g2planning.com



Paulina Place Entry

City of Gahanna, Ohio 10.03.2018

Johnstown Road Street Treatment

0' 20' 60' N
Canini & Associates

G2 Planning
Urban Design
Landscape Architecture
Planning + Design
Ph: 614.583.9230
Web: www.g2planning.com