

vondranDESIGNgroup
Landscape Architecture
Sustainable Design
200 N. Hamilton Ave.
Columbus, OH 43214
614.455.5379 (fax)
614.668.2003 (cell)

This drawing and the design concepts represented, as instruments of service, are the sole property of vondranDESIGNgroup and may not be used, reproduced, or copied, in whole or part, for any purpose without prior written authorization of vondranDESIGNgroup.

client / owner
The Stonehenge Company

client address
6253 Riverside Drive
Dublin, Ohio 43017


project name

PARC
CROSSING

project address
471 N. Hamilton Road
Gahanna, OH 43230

CONSTRUCTION SET

revision	date	issued
1		
2		
3		
4		
5		
6		
7		
8		
9		
10		
11		
12		
13		
14		

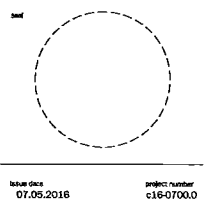


issue date
07.05.2018
project number
c16-07000

sheet name
PLANTING PLAN -
PERIMETER TREES

sheet number

L1.0


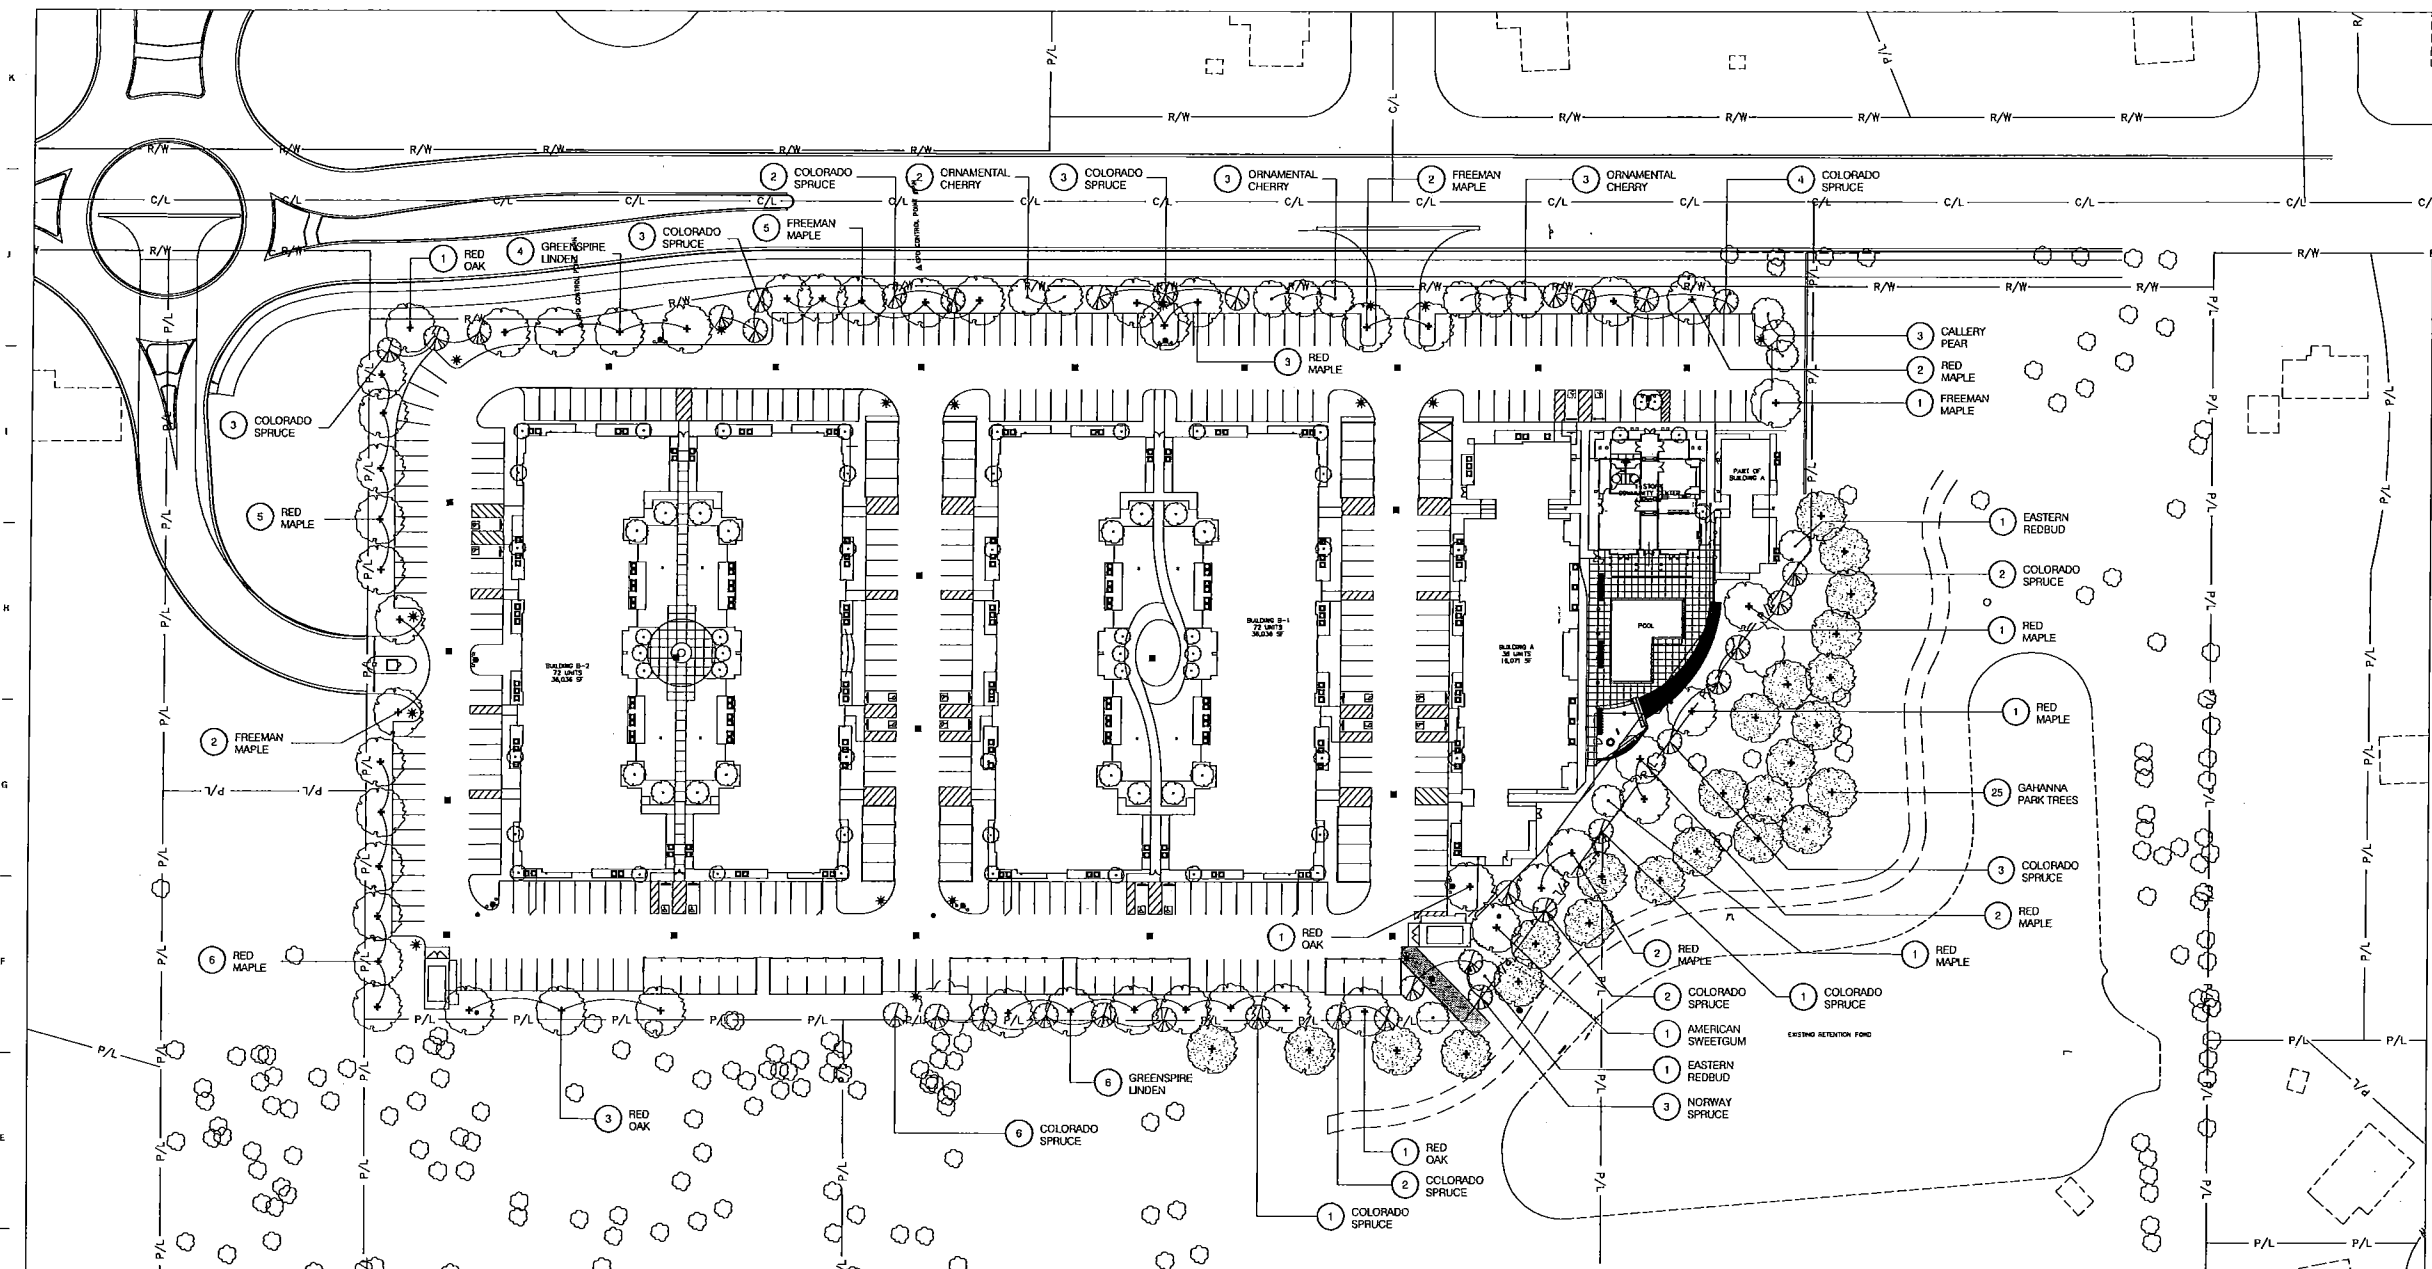


PLANT LIST -


COMMON NAME	BOTANICAL NAME	SIZE	ROOT	SPACING
TREES				
RED MAPLE	Ulmus 'Frontier'	2" CAL.	B&B	
RED OAK	Quercus imbricaria	2" CAL.	B&B	
ORNAMENTAL CHERRY	Prunus	2" CAL.	B&B	
SWEETBAY MAGNOLIA	Magnolia virginiana	7'-8' HT.	B&B	
EASTERN REDBUD	Cercis canadensis	2" CAL.	B&B	
SERVICEBERRY ALLEGHENY	Amelanchier laevis	7'-8' HT.	B&B	
COLORADO SPRUCE	Picea pungens	7'-8' HT.	B&B	
GREENSPIRE LINDEN	Tilia cordata 'Greenspire'	2" CAL.	B&B	
FREEMAN MAPLE	Acer x 'Freeman'	2" CAL.	B&B	
ARMSTRONG MAPLE	Acer x 'Armstrong'	2" CAL.	B&B	
SHRUBS				
DENSE YEW	Taxus x media 'Densiformis'	#5	cont.	36" O.C.
SEA GREEN JUNIPER	Juniperus chinensis 'Sea Green'	#5	cont.	42" O.C.
HICKS YEW	Taxus x media 'Hicksii'	#5	cont.	30" O.C.
BOXWOOD 'WINTER GEM'	Buxus x 'Winter Gem'	#5	cont.	30" O.C.
SPIRAEA HENRY WATERER	Spiraea bumalda 'Henry Waterer'	#3	cont.	30" O.C.
MISS KIM LILAC	Syringa patula 'Miss Kim'	#5	cont.	per plan
KNOCKOUT ROSES	Rosa x 'Knockout'	#3	cont.	30" O.C.
ITEA 'LITTLE HENRY'	Itea virginiana 'Little Henry'	#3	cont.	30" O.C.
FRAGRANT VIBURNUM	Viburnum carlesophum	#5	cont.	per plan
NINEBARK	Physocarpus opulifolius	#5	cont.	40" O.C.
CLETHRA	Clethra alnifolia	#3	cont.	30" O.C.
BURNING BUSH	Euonymus alata 'Compacta'	#5	cont.	36" O.C.
PJM RHODO	Rhododendron x 'PJM'	#5	cont.	36" O.C.
WEDGEIA 'WINE & ROSES'	Wedgeia florida 'Wine & Roses'	#5	cont.	36" O.C.
GROUND COVER / PERENNIALS / ANNUALS				
HOSTA x 'PATRIOT'	Hosta x 'Patriot'	#1	cont.	24" O.C.
LIROPE BIG BLUE	Liriope spicata 'Big Blue'	#1	cont.	24" O.C.
DAYLILY 'HAPPY RETURNS'	Heemerocallis x 'Happy Returns'	#1	cont.	24" O.C.
HOSTA 'FRANCES WILLIAM'	Hosta x 'Frances William'	#1	cont.	24" O.C.

GENERAL NOTES


- ALL DIMENSIONS USING CURBS, BUILDING WALLS OR PAVEMENT AS A REFERENCE ARE FROM FACE OF CURB, FINISHED FACE OF BUILDING, FINISHED FACE OF WALL OR EDGE OF PAVEMENT, UNLESS NOTED OTHERWISE.
- EACH CONTRACTOR SHALL NOTIFY THE OWNERS REPRESENTATIVE IMMEDIATELY IF A DISCREPANCY IS FOUND BETWEEN THE DIMENSION GIVEN AND ACTUAL DIMENSIONS IN THE FIELD, PRIOR TO CONSTRUCTION.
- THE OWNERS REPRESENTATIVE WILL REVIEW THE LAYOUT OF THE PLANT MATERIAL AND BED EDGE ALIGNMENT FOR GENERAL CONFORMANCE PRIOR TO INSTALLATION.
- WORK SHOWN IS BASED ON A SURVEY PROVIDED BY THE OWNER.
- CONTRACTOR SHALL PROVIDE TEMPORARY BARRIERS AT LIMITS OF CONSTRUCTION TO ASSURE PUBLIC SAFETY DURING CONSTRUCTION.
- ALL SHRUB MASSES TO BE INCORPORATED BY CONTINUOUS MULCH BED TO LIMITS SHOWN AND AS SPECIFIED.
- ALL AREAS DISTURBED BY CONSTRUCTION ARE TO BE RESTORED, FINE GRADED AND SEEDED.

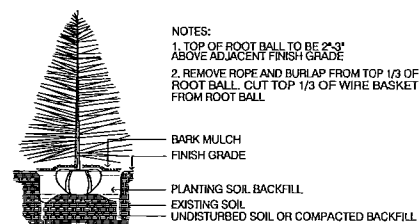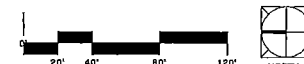

EVERGREEN TREE PLANTING
SCALE: NOT TO SCALE

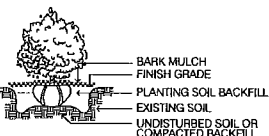

SHRUB PLANTING
SCALE: NOT TO SCALE

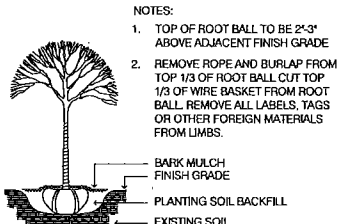

TREE PLANTING
SCALE: NOT TO SCALE

QTY	COMMON NAME	SIZE
TREES		
10	BLACK GUM	2" CAL.
5	SHUMARD OAK	2" CAL.
5	FRONTIER ELM	2" CAL.
5	SWEETGUM	2" CAL.
5	LONDON PLANE TREE	2" CAL.

Gardner, 611 10200

L4.0

