
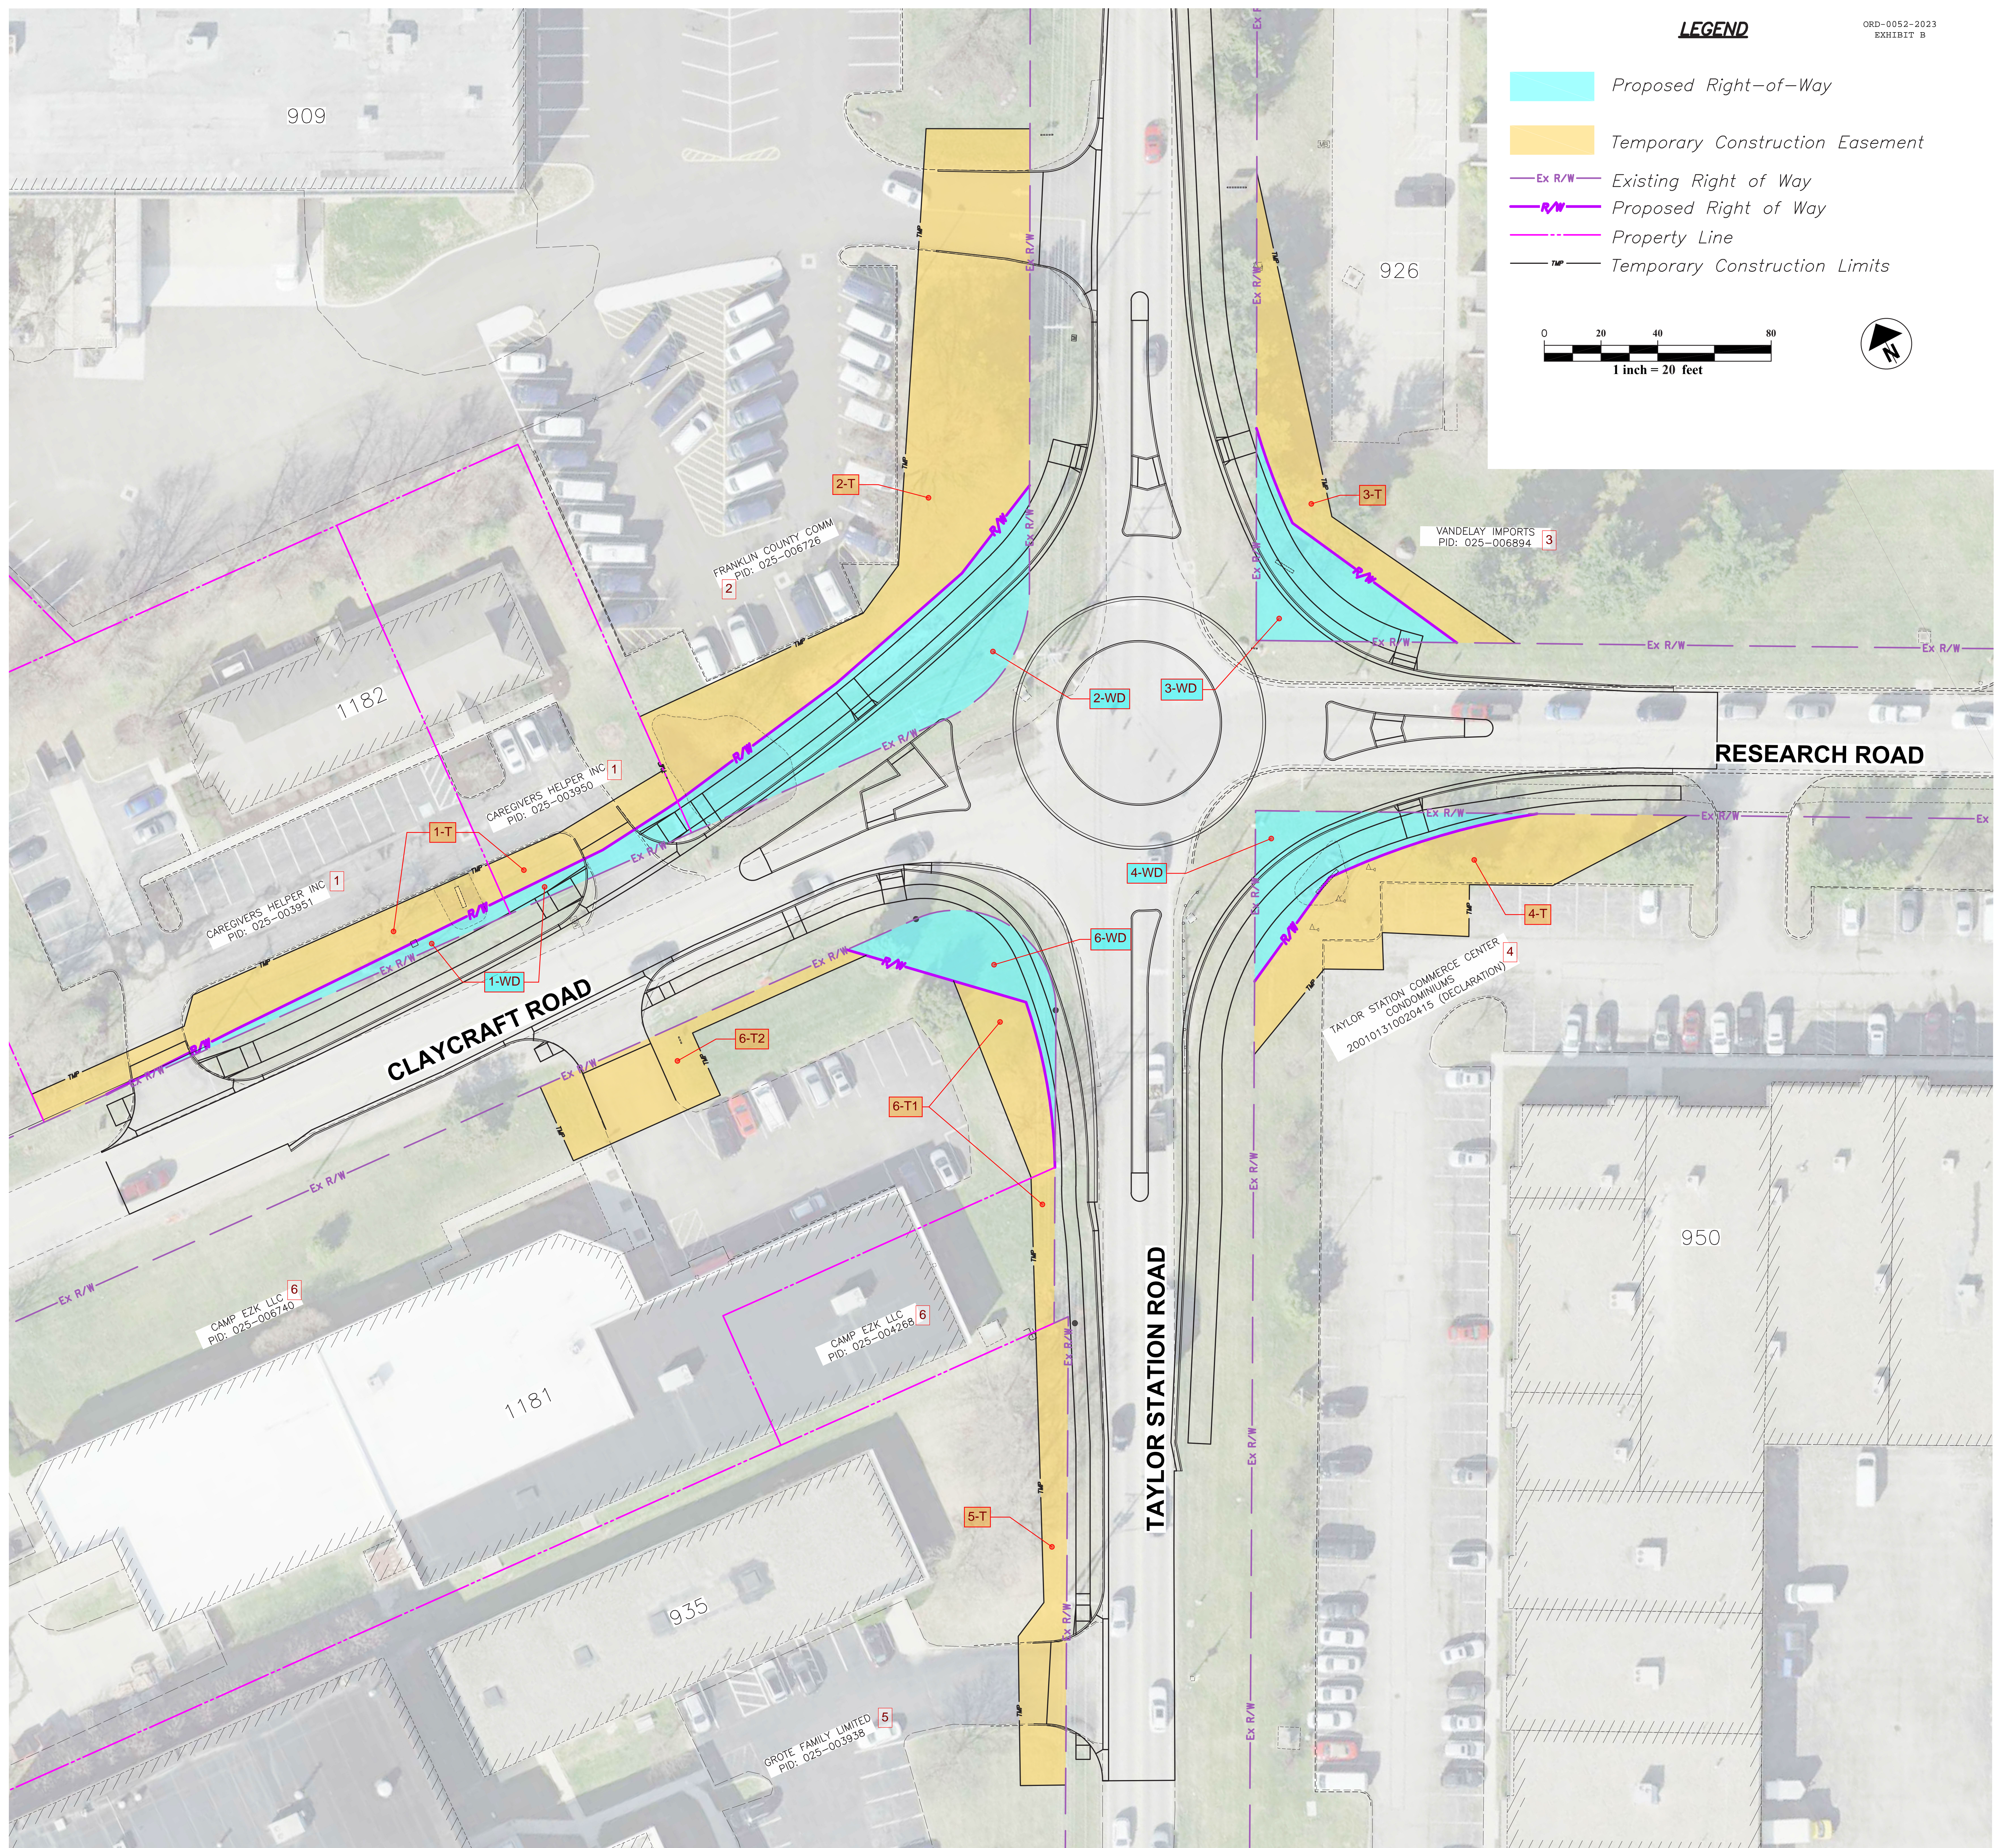
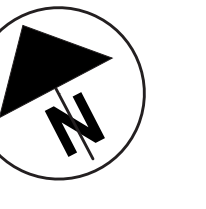


LEGEND

- Proposed Right-of-Way
- Temporary Construction Easement
- Ex R/W Existing Right of Way
- R/W Proposed Right of Way
- Property Line
- TMP Temporary Construction Limits

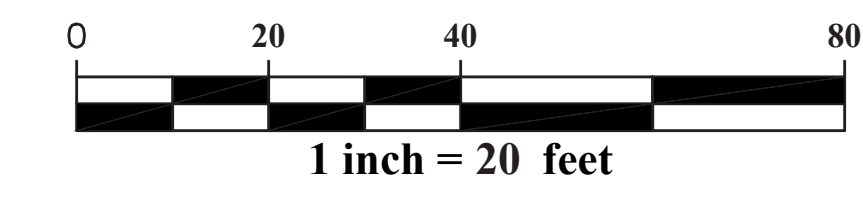

TAYLOR STATION & CLAYCRAFT ROUNDABOUT

RIGHT OF WAY EXHIBIT
November 17, 2022

