




# THE GREENS AT CLARENTON SECTION 1 PART 2

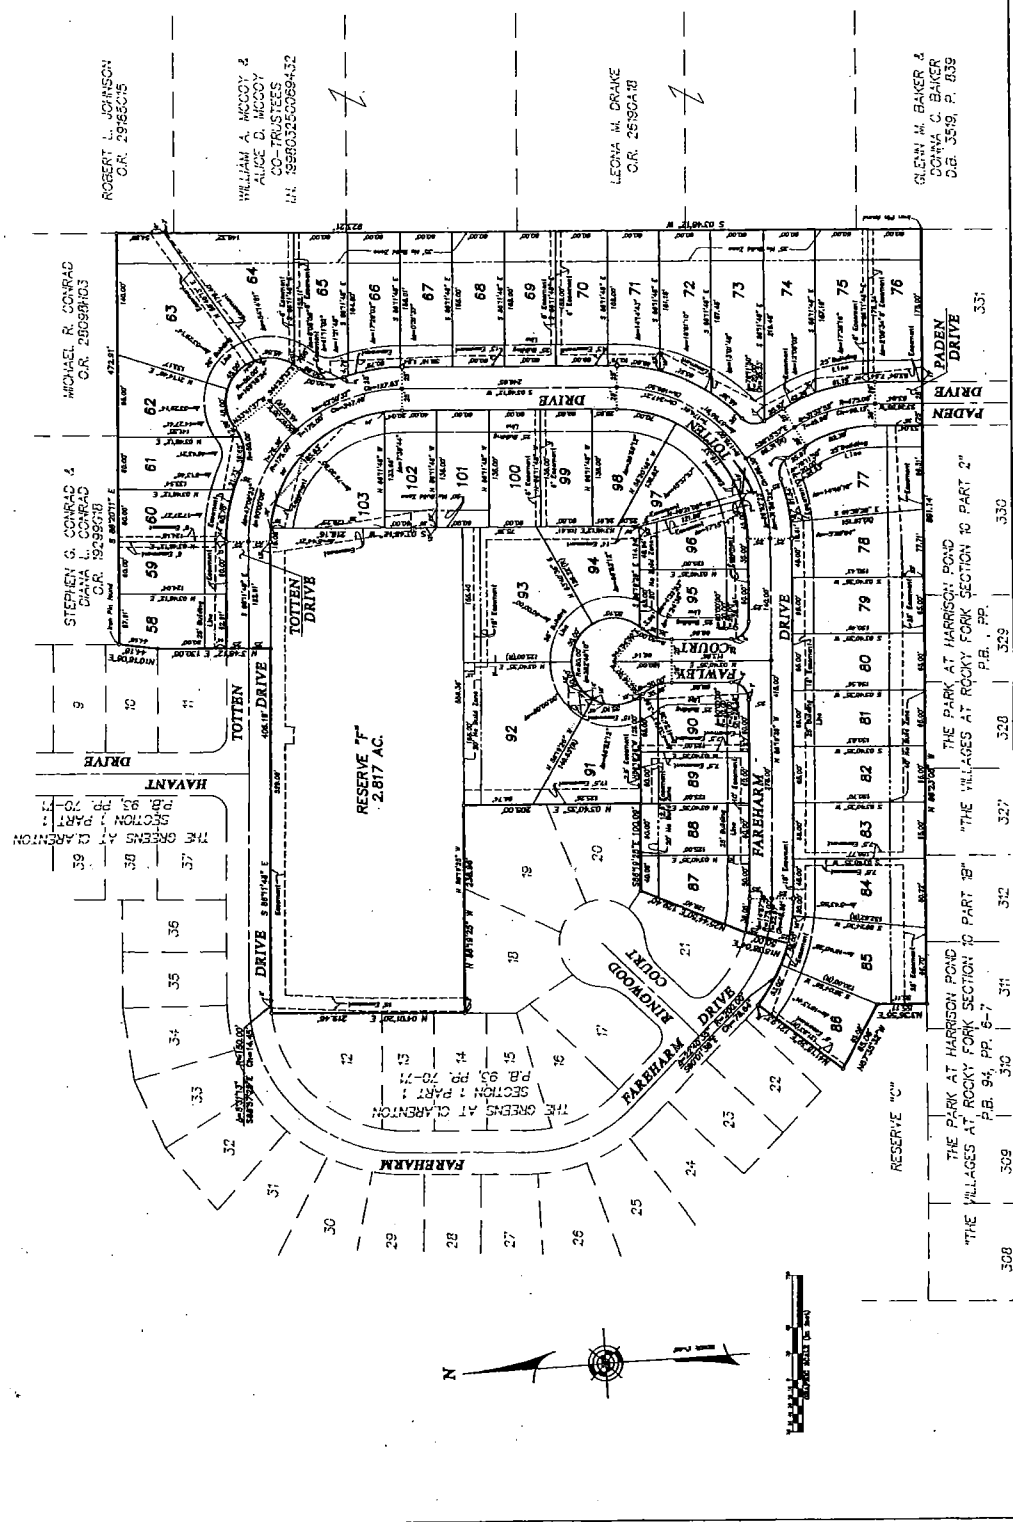

ROBERT L. JOHNSON  
C.R. 2985005

WILLIAM A. MCCOY &  
ALICE D. MCCOY  
CO-TRUSTEES  
I.N. 2986032500894-32

LEONA M. DRAKE  
C.R. 2880418

GLENN H. BAKER &  
DORIS C. BAKER  
C.B. 3509, P. 639

NOTE: "F" - RESERVE "F" - Areas "F" is delineated and addressed herein, and is owned by the City of Clarenton, and is located within the boundaries of the City of Clarenton, and is subject to the provisions of the City of Clarenton Ordinance.

NOTE: "D" - NO BUILD ZONE: Within areas designated as "D" no building, structures, or other improvements shall be constructed, erected, or maintained, and the area shall remain in its natural state or be used for agriculture and utility purposes and utility lines and other utility lines or other overhead utility lines shall not be installed or maintained.

308 THE VILLAGES AT ROCKY FORK SECTION 10 PART "B" P.B. 94, PP. 6-7 309 310 311 312 327 328 329 330 331 332 333

THE PARK AT HARRISON POND  
THE VILLAGES AT ROCKY FORK SECTION 10 PART "B"  
P.B. 94, PP. 6-7

THE VILLAGES AT ROCKY FORK SECTION 10 PART "2"  
P.B. PP. 329 330 331

PADDEN DRIVE 333