

SUMMARY OF ADDITIONAL RIGHT OF WAY

RECORD AREA MINUS GROSS TAKE
EQUALS NET RESIDUE

TOTAL NUMBER OF
 10 OWNERSHIPS WITH STRUCTURES INVC
 0 OWNERSHIPS WITH "P" ITEMS



PARCEL	OWNER	OWNERS BOOK	RECORD PAGE	AUDITOR'S PARCEL No.	RECORD AREA	TOTAL PRO.	GROSS TAKE	PRO. IN TAKE	NET TAKE	STRUC- TURE	NET RESIDUE		REMARKS AND PERSONALITY	A	B
											LEFT	RIGHT			
2-WD	JAMIE K. DEXTER	OR 07012	J08-J07	170-000554	4.00AC.	0.157AC.	0.070AC.	0.035AC.	0.035AC.		3.930AC.		UN. DIRT AC. WAY (FURNISH)		
3-WD	RUTH E. JUNKERMANN	OR 18223	G10-G11	170-001359	0.974AC.	0.578AC.	0.618AC.	0.419AC.	0.199AC.		7.778AC.		0.204AC. IN PARCEL 001359; 0.235AC. IN PARCEL 170-001261; 0.179AC. IN PARCEL 001369 FOR GRADING TO CONSTRUCT A DRIVEWAY		
3-T		DB 3460	623-624	170-001369	7.422AC.		0.026AC.		0.026AC.						
3-T-1				170-000558			0.024AC.		0.024AC.						
4-WD	RUTH E. JUNKERMANN	OR 00260	B10-B12	170-000013	40.268AC.	0.91AC.	0.959AC.	0.460AC.	0.499AC.		39.309AC.		PARCEL 1 FOR GRADING AND CLEARING AND GRUBBING SEWER EASEMENT		
4-T							0.040AC.		0.040AC.						
4-T-1							0.088AC.		0.088AC.						
4-S							0.007AC.		0.007AC.						
9-WD	SAMUEL A. CLARK ET AL	IN 200005180098084		170-000688	5.039AC.	0.237AC.	0.380AC.	0.237AC.	0.143AC.		4.659AC.		CHANNEL EASEMENT		
9-X							0.069AC.		0.069AC.						

2.281

57.676

EXHIBIT A

PROPL / MAP
TAYLOR ROAD (C.R. 205)
FRANKLIN COUNTY
JEFFERSON TOWNSHIP
T-1N, R-16W, SECTIONS 3&4
UNITED STATES MILITARY LAND

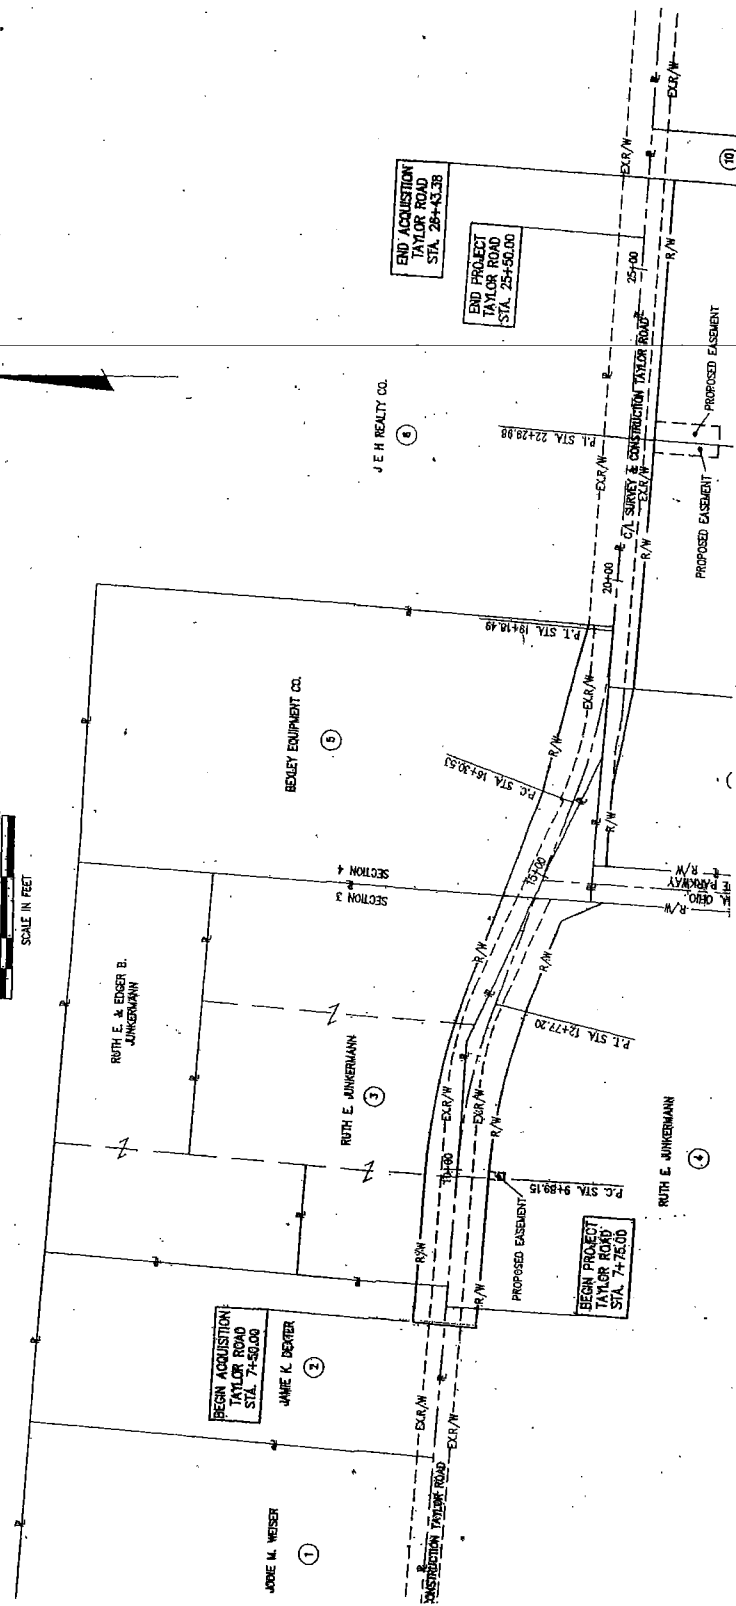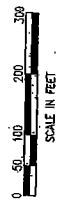

East Gate

DESIGN	DATE	BY
2024	10/15	J.M.
2024	10/15	J.M.
2024	10/15	J.M.