


LINE TABLE		
LINE #	LENGTH	DIRECTION
L1	92.91	S52° 27' 44"W
L2	114.78	N86° 19' 03"E
L3	14.59	S67° 20' 10"W
L4	21.42	S22° 39' 50"E
L5	145.22	S86° 19' 03"W
L6	44.88	N52° 27' 44"E
L7	167.45	S52° 27' 44"W
L8	44.88	S52° 27' 44"W
L9	31.00	S86° 19' 03"W
L10	25.00	N03° 40' 57"W
L11	68.26	N86° 19' 03"E

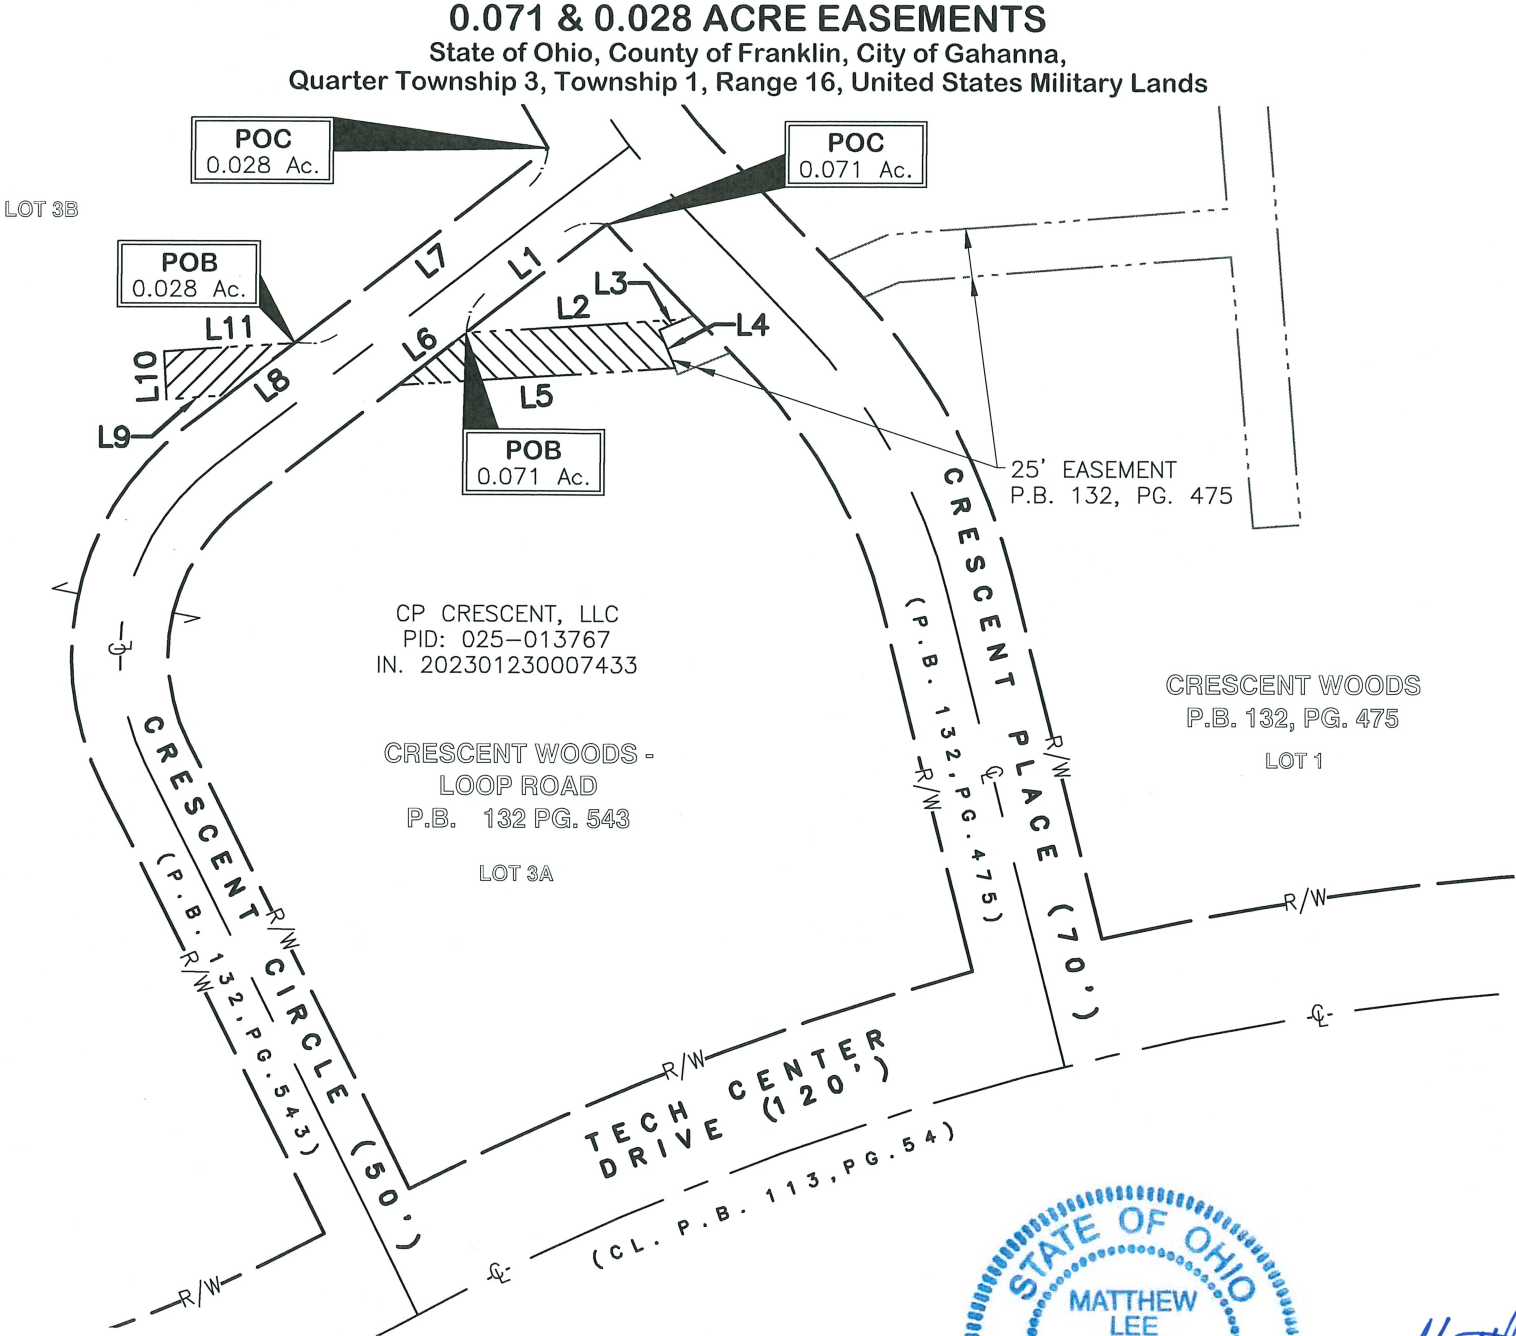

BASIS OF BEARINGS
Ohio State Plane Coordinate System,
Ohio South Zone, NAD83 (2011), with
the centerline of Hamilton Road
bearing North 04°09'11" East.

E. P. FERRIS

AND ASSOCIATES INC

Consulting Civil Engineers and Surveyors

2130 QUARRY TRAILS DR, 2ND FLOOR
COLUMBUS, OHIO 43228
(614) 299-2999
(614) 299-2992 (Fax)
www.EPFERRIS.com



BY: Matthew Lee Sloat 9/30/25
Matthew Lee Sloat, P.E., P.S.
Registered Surveyor No. 8342
DRWN BY TKC CHK BY MLS DATE 2025-09-30