





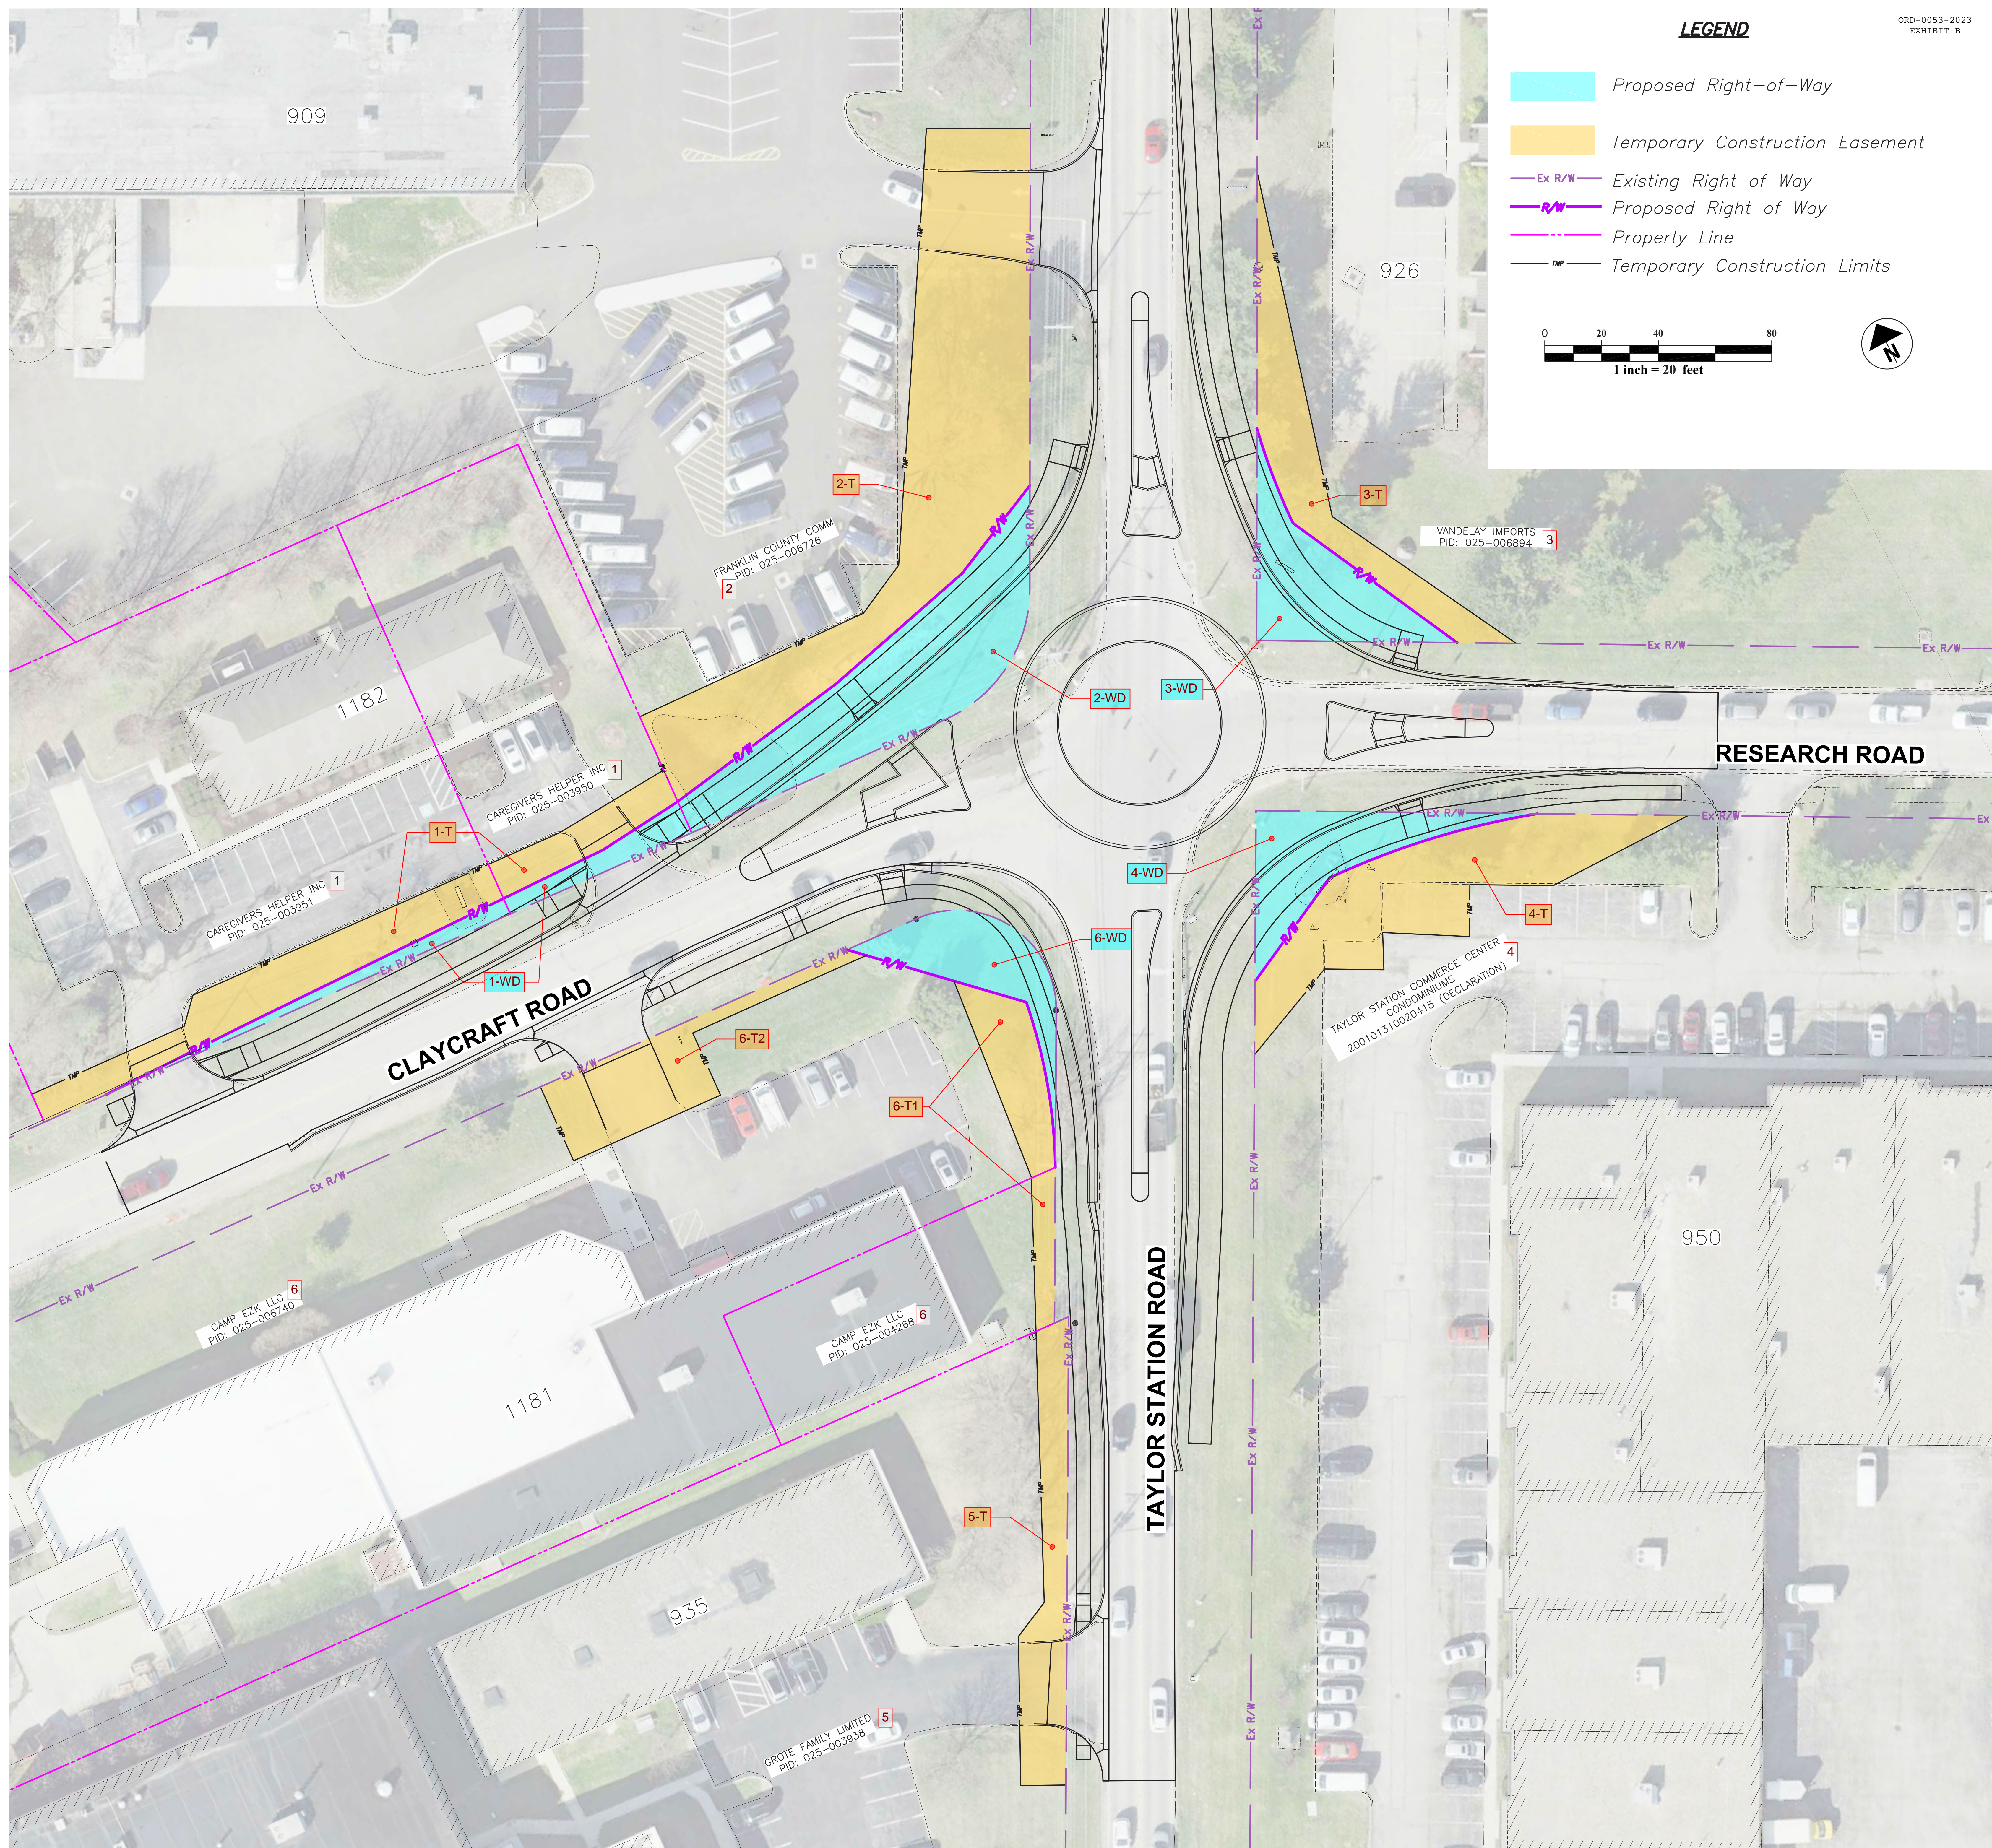
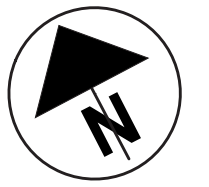
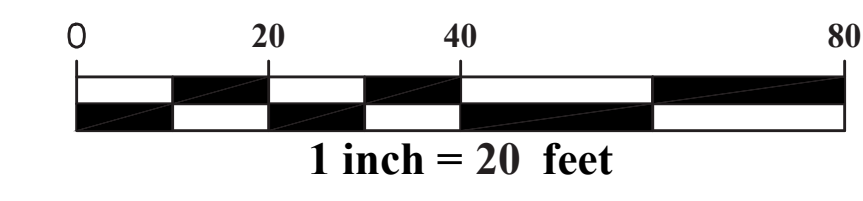


LEGEND

-  Proposed Right-of-Way
-  Temporary Construction Easement
-  Ex R/W Existing Right of Way
-  R/W Proposed Right of Way
-  Property Line
-  TMP Temporary Construction Limits



TAYLOR STATION & CLAYCRAFT ROUNDABOUT

RIGHT OF WAY EXHIBIT
November 17, 2022