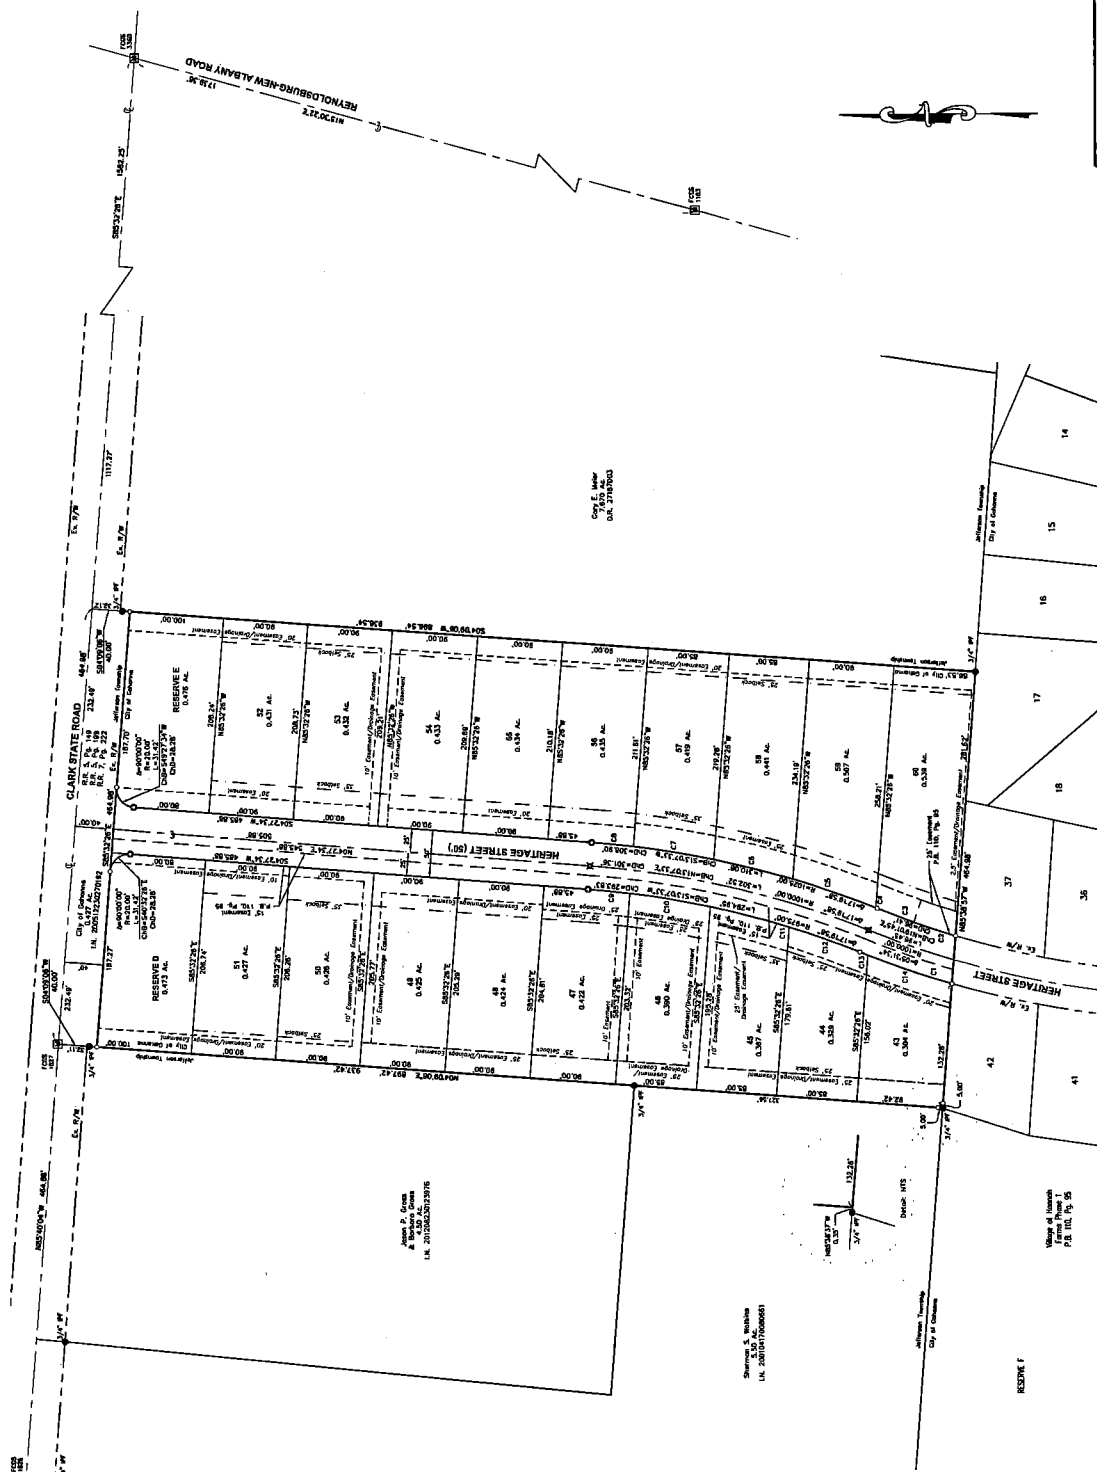


[illegible]

OWNER/DEVELOPER:
Dublin Manor, LLC
15 Clairadan Drive
Powell, Ohio 43065

ACREAGE TABLE	
Reentry	0.949 ac.
Lots	7.583 ac.

R/W CURVE TABLE				
No.	RADIUS	DELTA	ARC	CHORD BEARING
C1	1025.00'	95°49'15"	104.13'	S18°52'55"W

LOT CURVE TABLE				
