

TAYLOR ROAD AT EASTGATE IMP # 778

TOTAL NUMBER OF

10 OWNERSHIPS

0 OWNERSHIPS WITH STRUCTURES INVOLVED

0 OWNERSHIPS WITH "P" ITEMS

SUMMARY OF ADDITIONAL RIGHT OF WAY

RECORD AREA MINUS GROSS TAKE
EQUALS NET RESIDUE

PARCEL	OWNER	SHEET No.	OWNERS BOOK	RECORD PAGE	AUDITOR'S PARCEL No.	RECORD AREA	TOTAL PRO.	GROSS TAKE	PRO. IN TAKE	NET TAKE	STRUC- TURE	NET RESIDUE		REMARKS AND PERSONALITY
												LEFT	RIGHT	
5-WI	BELEY EQUIPMENT COMPANY		OR 01690	F04-F06	170-000241	8.261AC	0.315AC	0.645AC	0.336AC	0.309AC		7.618AC		TO CONSTRUCT A DRIVEWAY FOR GRADING
5-T								0.018AC		0.018AC				
5-T-1								0.014AC		0.014AC				
8-W	ROBERT M. SANDER		OR 31313	H02-H03	170-000241	5.004AC	0.231AC	0.370AC	0.231AC	0.139AC			4.630AC	FOR GRADING CHANNEL EASEMENT
8-T								0.047AC		0.047AC				
8-X								0.046AC		0.046AC				

AC

TOTAL

1.140

PERMANENT W.D.

1.015

TEMP



0.079

CHANNEL

0.046

EXHIBIT A

PROPERTY MAP
 TAYLOR ROAD (C.R. 205)
 FRANKLIN COUNTY
 JEFFERSON TOWNSHIP
 T-1N, R-16W, SECTIONS 3&4
 UNITED STATES MILITARY LAND

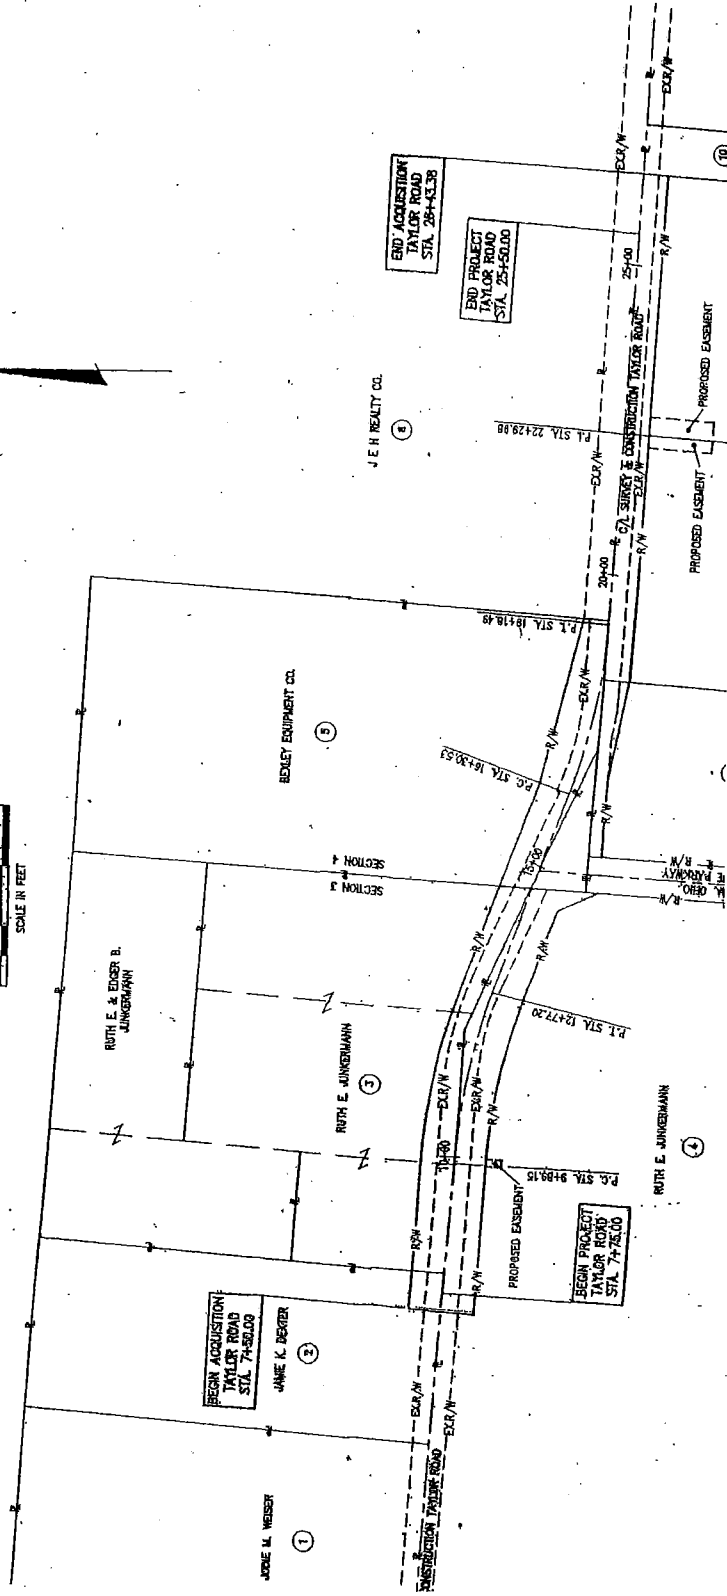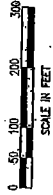

East Gate