





NiSource

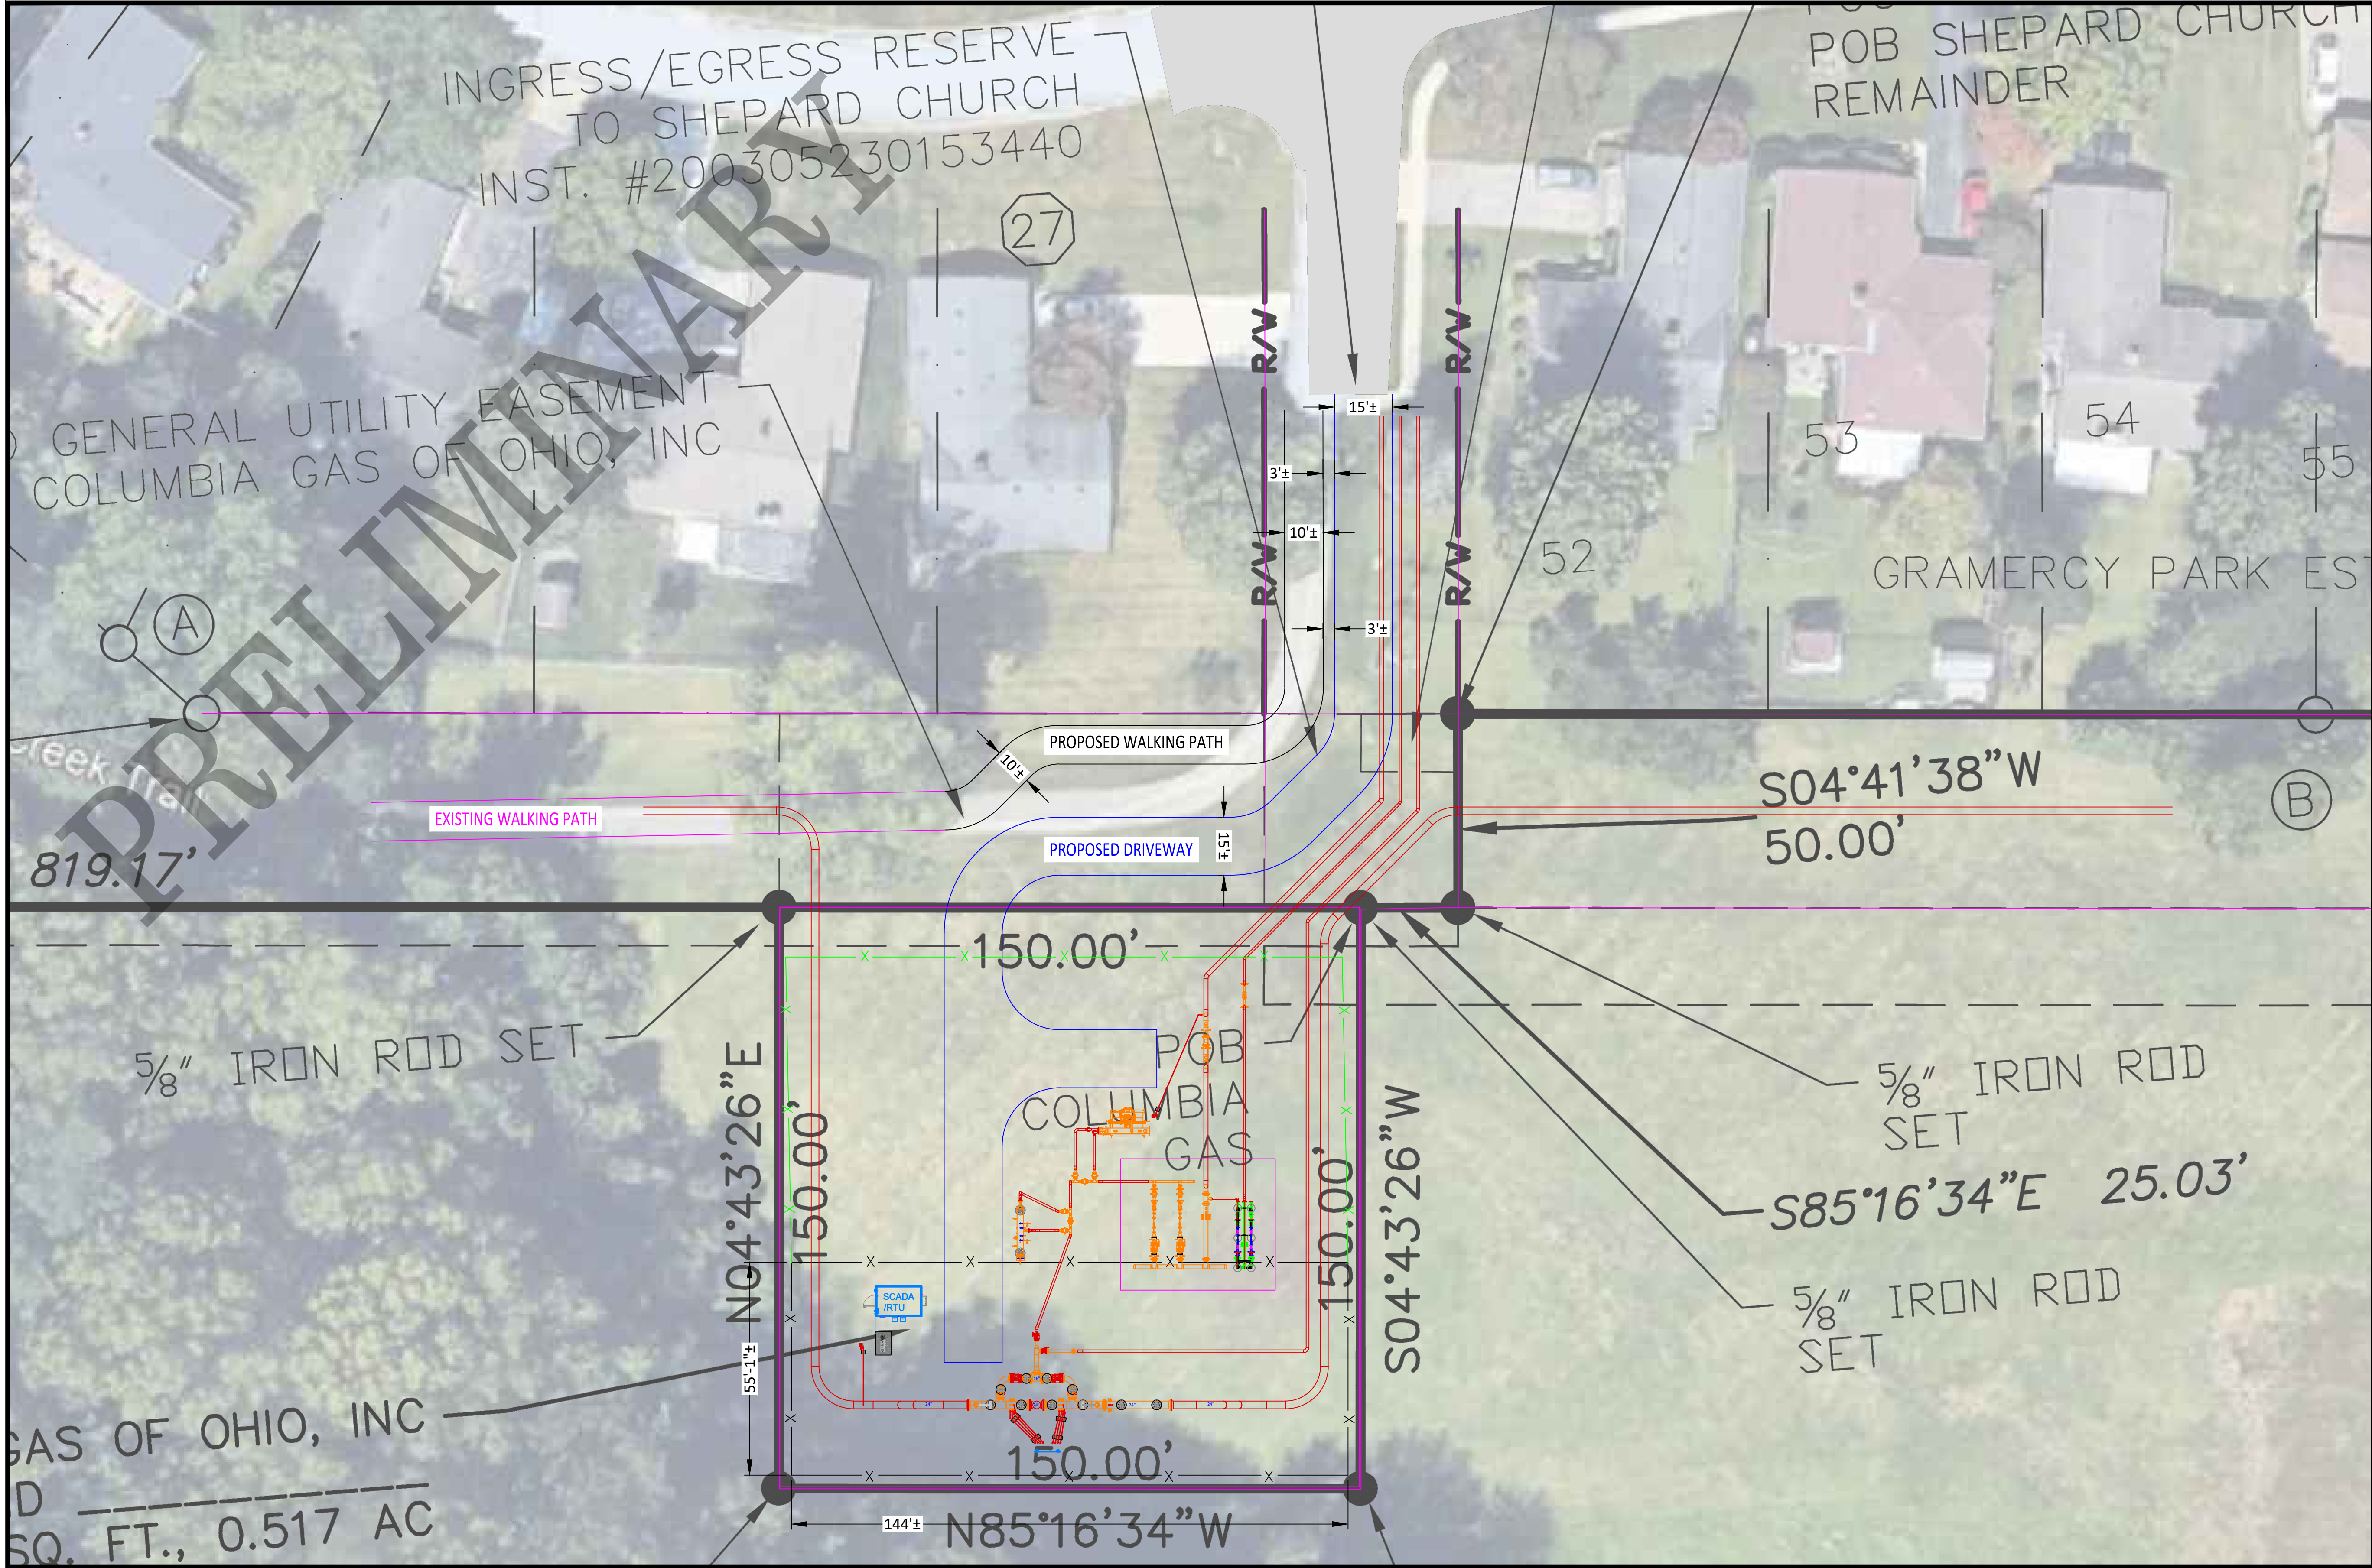

Ohio Utilities Protection Service

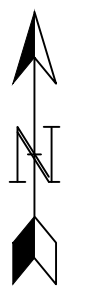

PROPOSED

REVISIONS		
---	---	---
---	---	---
---	---	---
---	---	---
---	---	---
1	---	---
0	---	PRELIMINARY
REV. #	DATE	DESCRIPTION

DESIGNED BY	JCHISLOW	XX/XX/XX-384-140
DRAWN BY	JCHISLOW	XX/XX/XX-384-140
CHECKED BY	---	XX/XX/XX
AS-BUILT BY	---	---
		NAME DATE PHONE #

SITE NAME:
INST# XX-XXXXXXX-00
ABAN# XX-XXXXXXX-00
PROJECT ID# XX-XXXXX
--- / ---, OH

DRAWING TITLE:
LAND DRAWING

DRAWING NO:
