


LOT SPLIT PLAT OF LOT 121
"RATHBURN WOODS SECTION 4"
CITY OF GAHANNA, FRANKLIN COUNTY, OHIO

PREPARED EXCLUSIVELY FOR:
GAHANNA CITY ENGINEER'S OFFICE

23 JANUARY 2014

PLAT BOOK 68, PAGE 14 & 15
OFFICIAL RECORD 24492E20
INSTRUMENT NO. 201110050126536

BASIS OF BEARINGS: Bearings are re-
ferenced to that meridian used for the
Rathburn Woods Section 4 subdivision
plat (see P.B.68, Pg.14 & 15).

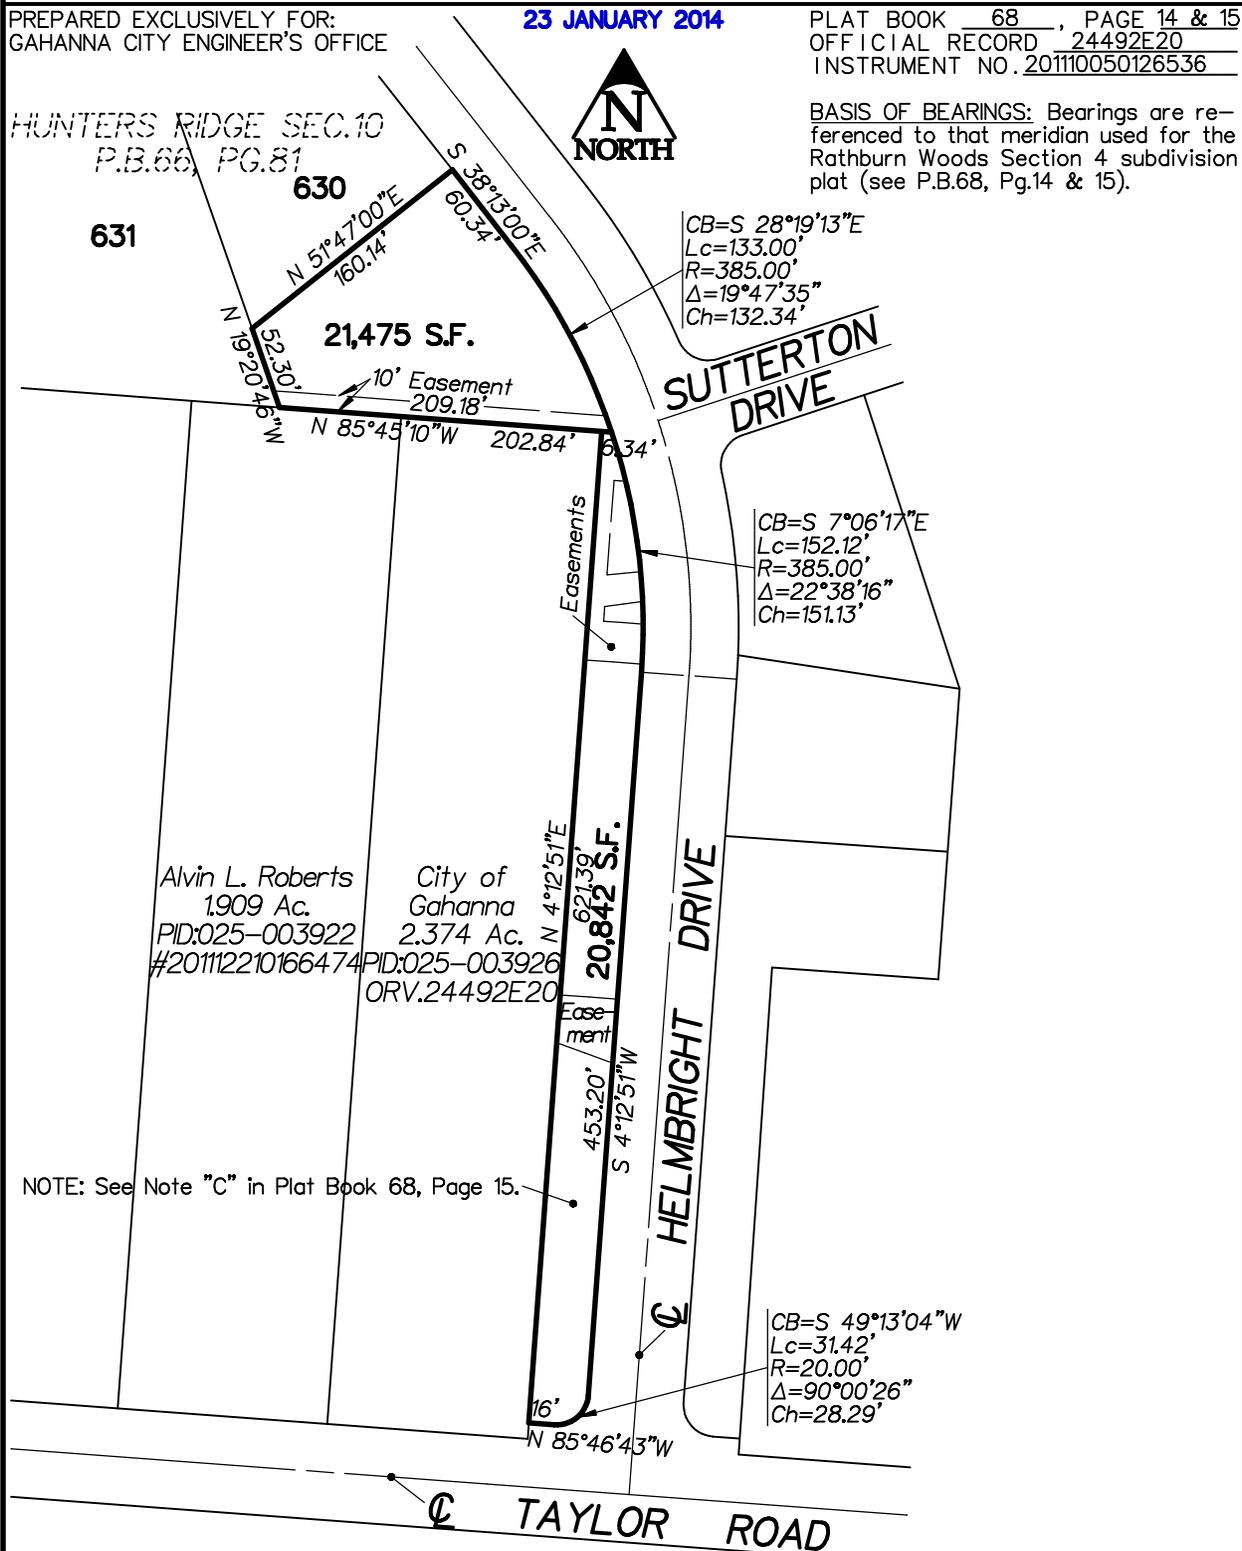

NOTE: See Note "C" in Plat Book 68, Page 15.

SURVEYOR'S STATEMENT:

BY:
Carl E. Turner Jr.
Surveyor No. 6702

SURVEY MONUMENTS:
Found (F)=●, Set (S)=○; IP=Iron Pipe (ID);
SP=Solid Pin (OD); RB=Rebar; RS=Railroad Spike;
PS=Pony Spike & PK=PK Nail. RBS=5/8" rebar
set with yellow cap inscribed TERRA SURVEY/
TURNER PS6702.

*** REVIEW & COMMENT 1-23-14 ***



NOT AN AUTHORIZED DOCUMENT WITHOUT EM-
BOSSSED OVER BLUE INK SURVEYOR'S SEAL