

REZONING OF 11.59 ACRES

Situated in the State of Ohio, County of Franklin, City of Gahanna, located in Quarter Township 2, Township 1, Range 16, United States Military Lands and being described as follows:

Beginning at the southeasterly corner of "Cameron Ridge Condominiums" of Record in Condominium Plat Book 98, Page 21 through 47 ;

thence North 00° 06' 30" West, a distance of 364.96 feet to a point;

thence North 89° 29' 00" West, a distance of 258.41 feet to a point;

thence North 00° 06' 30" West, a distance of 575.46 feet to a point;

thence North 89° 44' 00" East, a distance of 611.37 feet to a point;


thence North 00° 05' 01" East, a distance of 467.03 feet to a point;

thence North 89° 44' 00" East, a distance of 16.50 feet to a point;

thence South 00° 06' 37" West, a distance of 1417.54 feet to a point;

thence North 89° 14' 30" West, a distance of 365.67 feet to the Point of Beginning, containing 11.59 acres of land, more or less.

This description is based on existing records and should not be used for deed transfer.

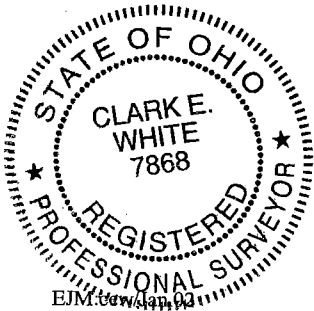


EVANS, MECHWART, HAMBLETON, & TILTON, INC.

Clark E. White 7/11/03

Registered Surveyor No. 7868

REZONING OF 11.59 ACRES
QUARTER TOWNSHIP 2, TOWNSHIP 1, RANGE 16
UNITED STATES MILITARY LANDS
CITY OF GAHANNA, FRANKLIN COUNTY, OHIO

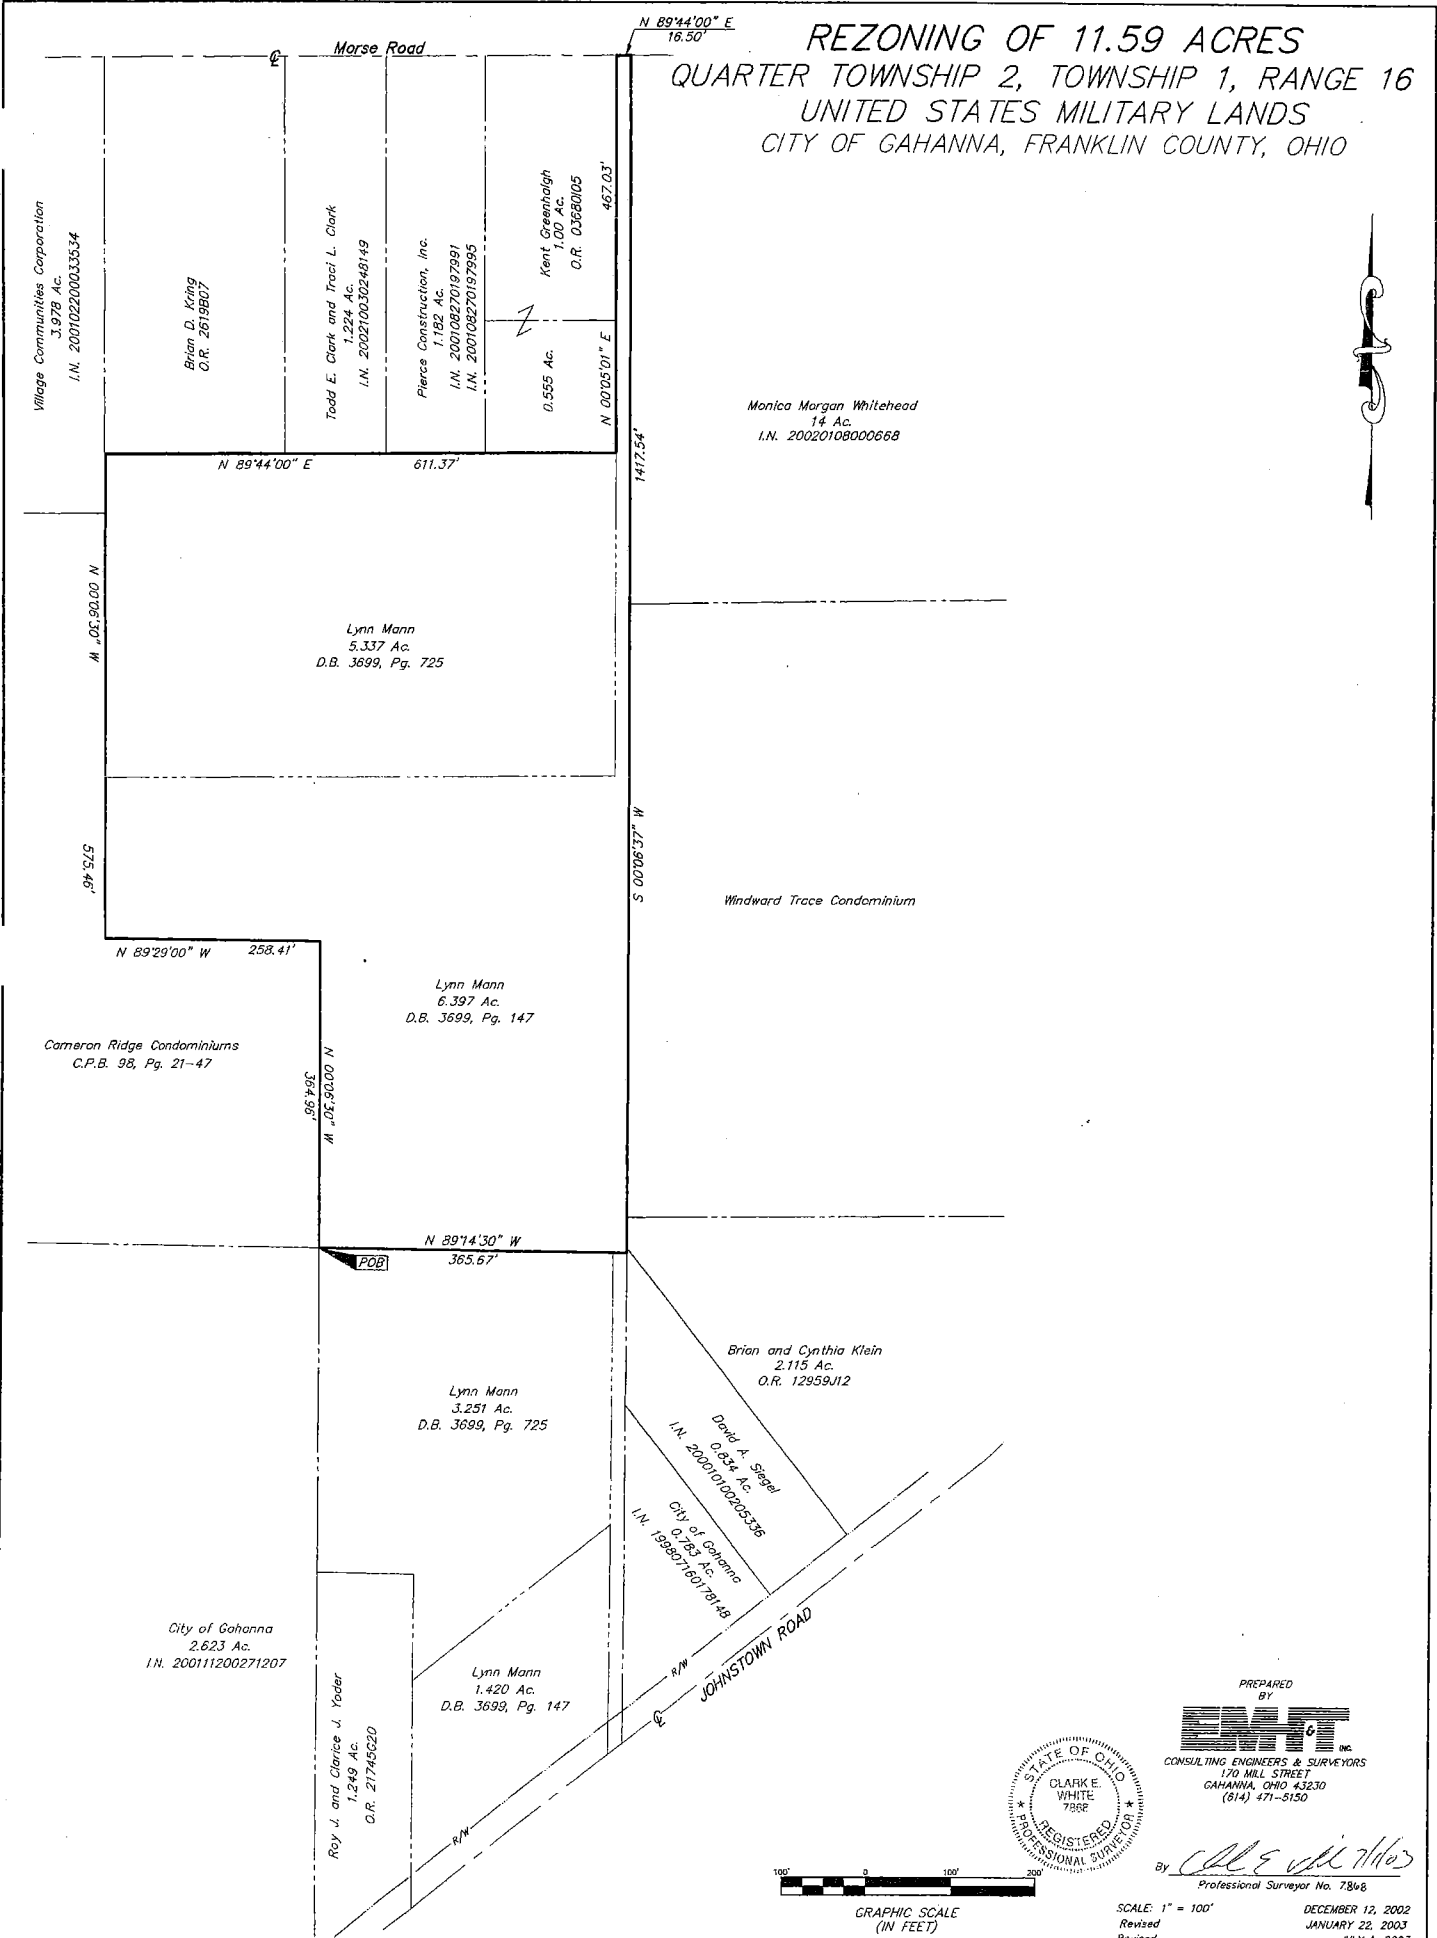

DWG -- D. WREES -- PLOTTED BY TBAATES -- December 12, 2002 -- 10:54 AM



PREPARED BY
EMT INC.
 CONSULTING ENGINEERS & SURVEYORS
 170 MILL STREET
 GAHANNA, OHIO 43230
 (614) 471-5150

BY *Clark E. White*
 Professional Surveyor No. 7886



GRAPHIC SCALE
 (IN FEET)

SCALE: 1" = 100'
 Revised DECEMBER 12, 2002
 Revised JANUARY 22, 2003
 Revised JULY 1, 2003