


EXHIBIT A

Sanitary Sewer Easement For 510 East Johnstown Road

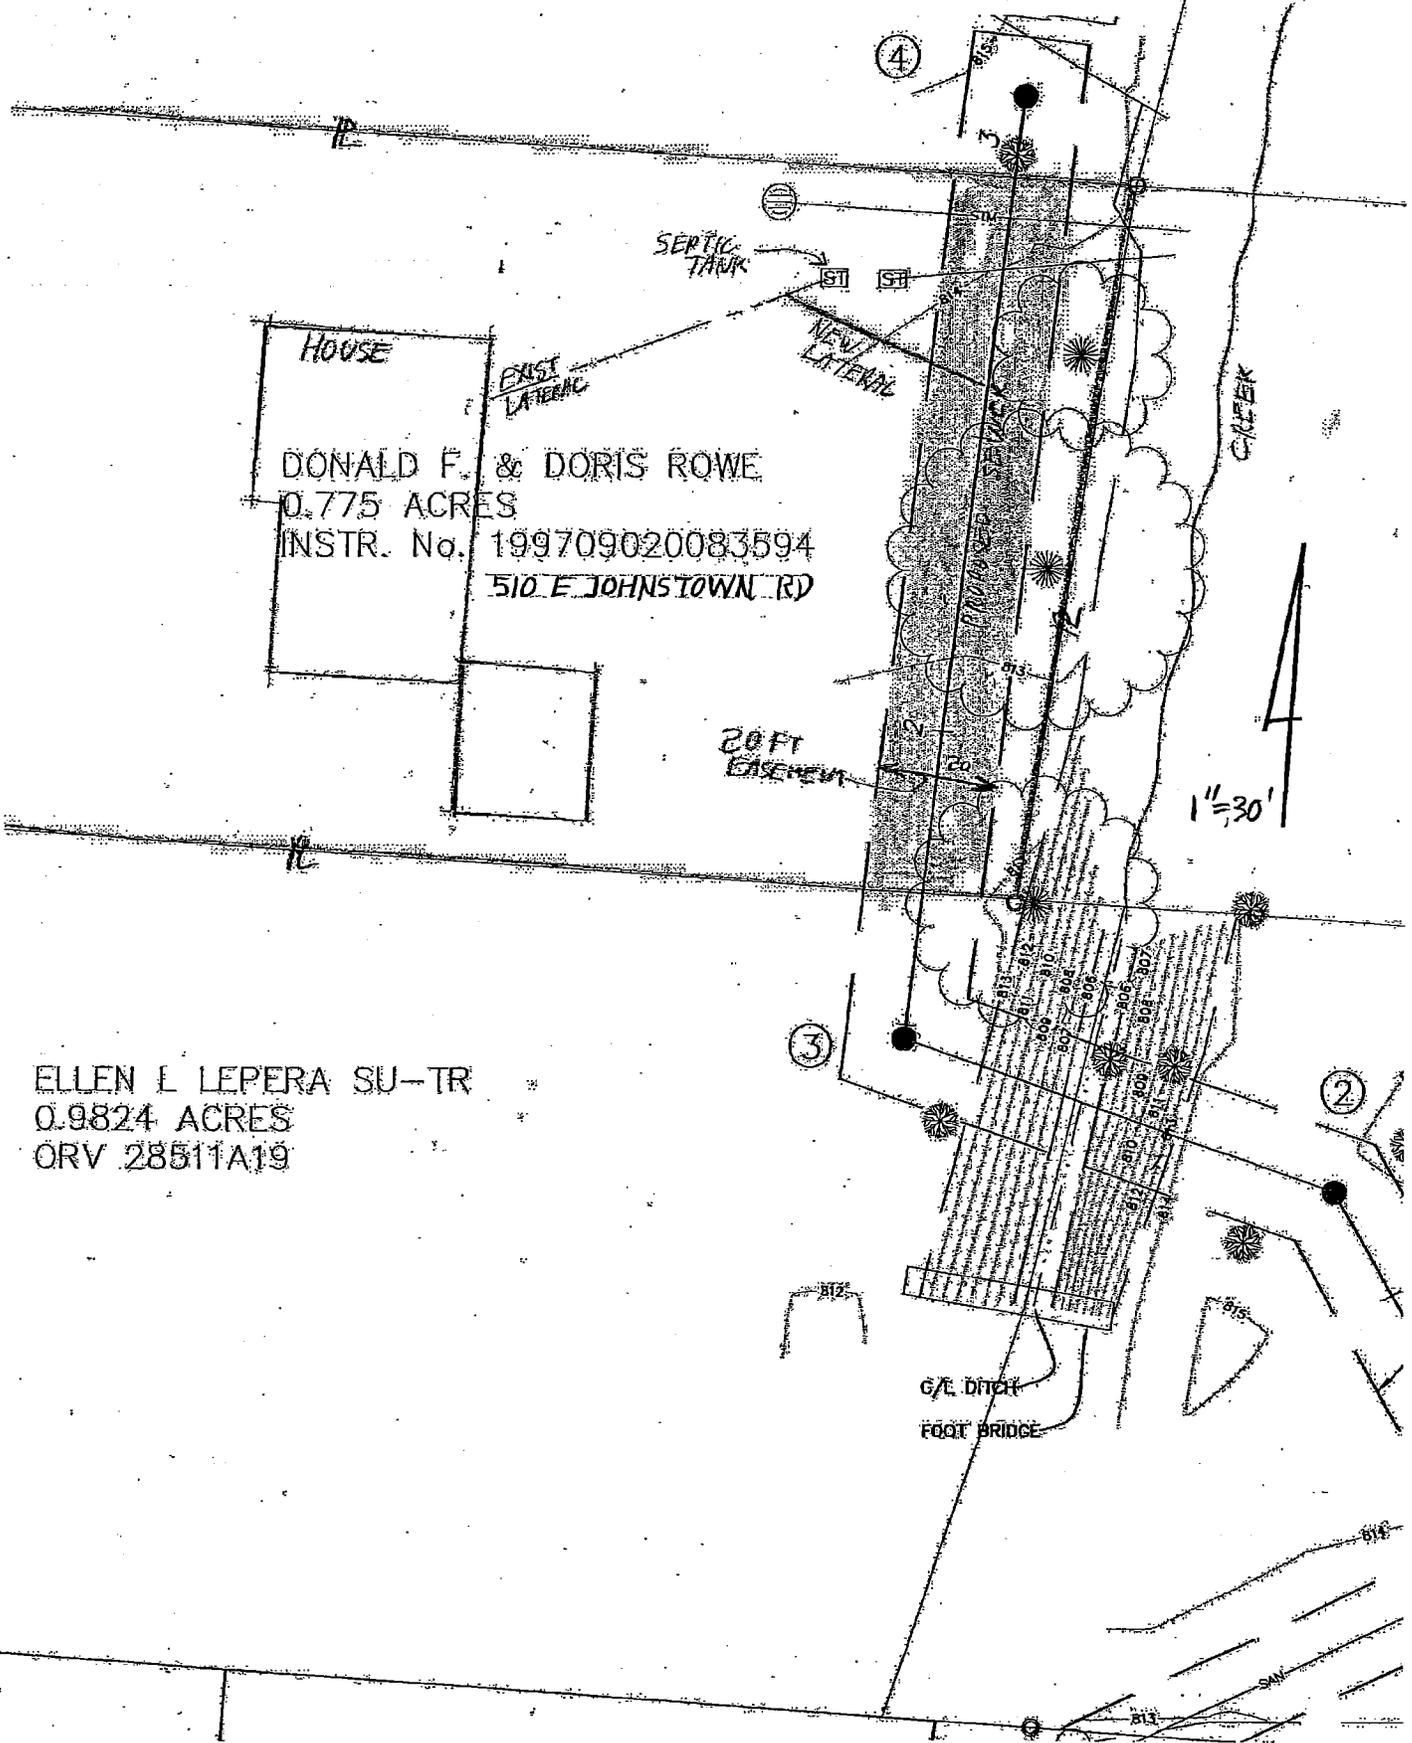

HOUSE
DONALD F. & DORIS ROWE
0.775 ACRES
INSTR. No. 199709020083594
510 E JOHNSTOWN RD

ELLEN L LEPERA SU-TR
0.9824 ACRES
ORV 28511A19

SEPTIC TANK

EAST LATERAL

NEW LATERAL

20 FT EASEMENT

1" = 30'

G/E DITCH
FOOT BRIDGE

CREEK

EXHIBIT B

Sanitary Sewer Easement For 522 East Johnstown Road



DONALD E. & JUDY A. SPIRES

0.602 ACRES

DB 3582, PG 702

025-004211

522 E JOHNSTOWN RD.

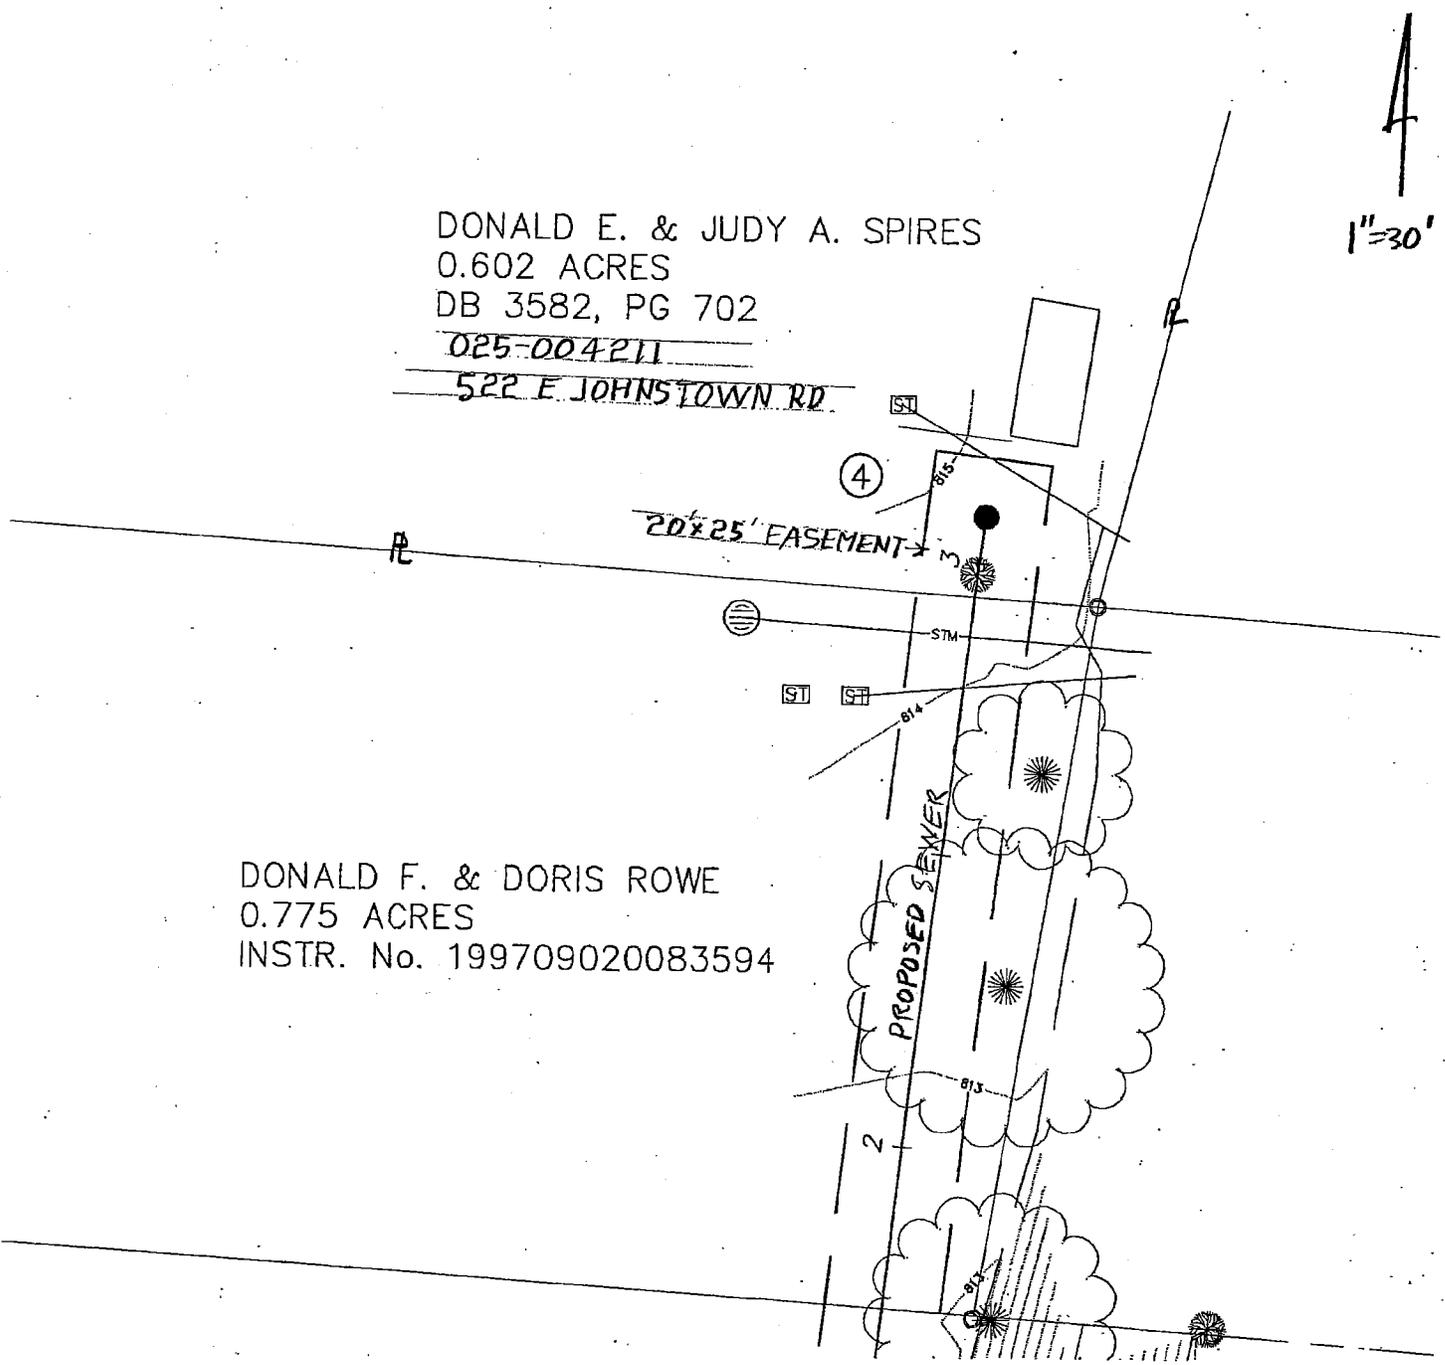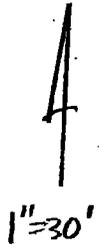

DONALD F. & DORIS ROWE

0.775 ACRES

INSTR. No. 199709020083594