

DRAWING PATH: P:\6800_610\682519\010_Sunpoint_Park-Basketball_Courts\Drawings\PLN_UD\Sheets\CD\190101_LAY_MAT.dwg Jul 08, 2019 - 9:41am




OHIO
Utilities Protection
SERVICE
Call Before You Dig

800-362-2764 or 8-1-1
www.oups.org



OGPUPS
Ohio Oil & Gas Producers Underground Protection Service

800-925-0988 or 8-1-1
www.ogpups.org

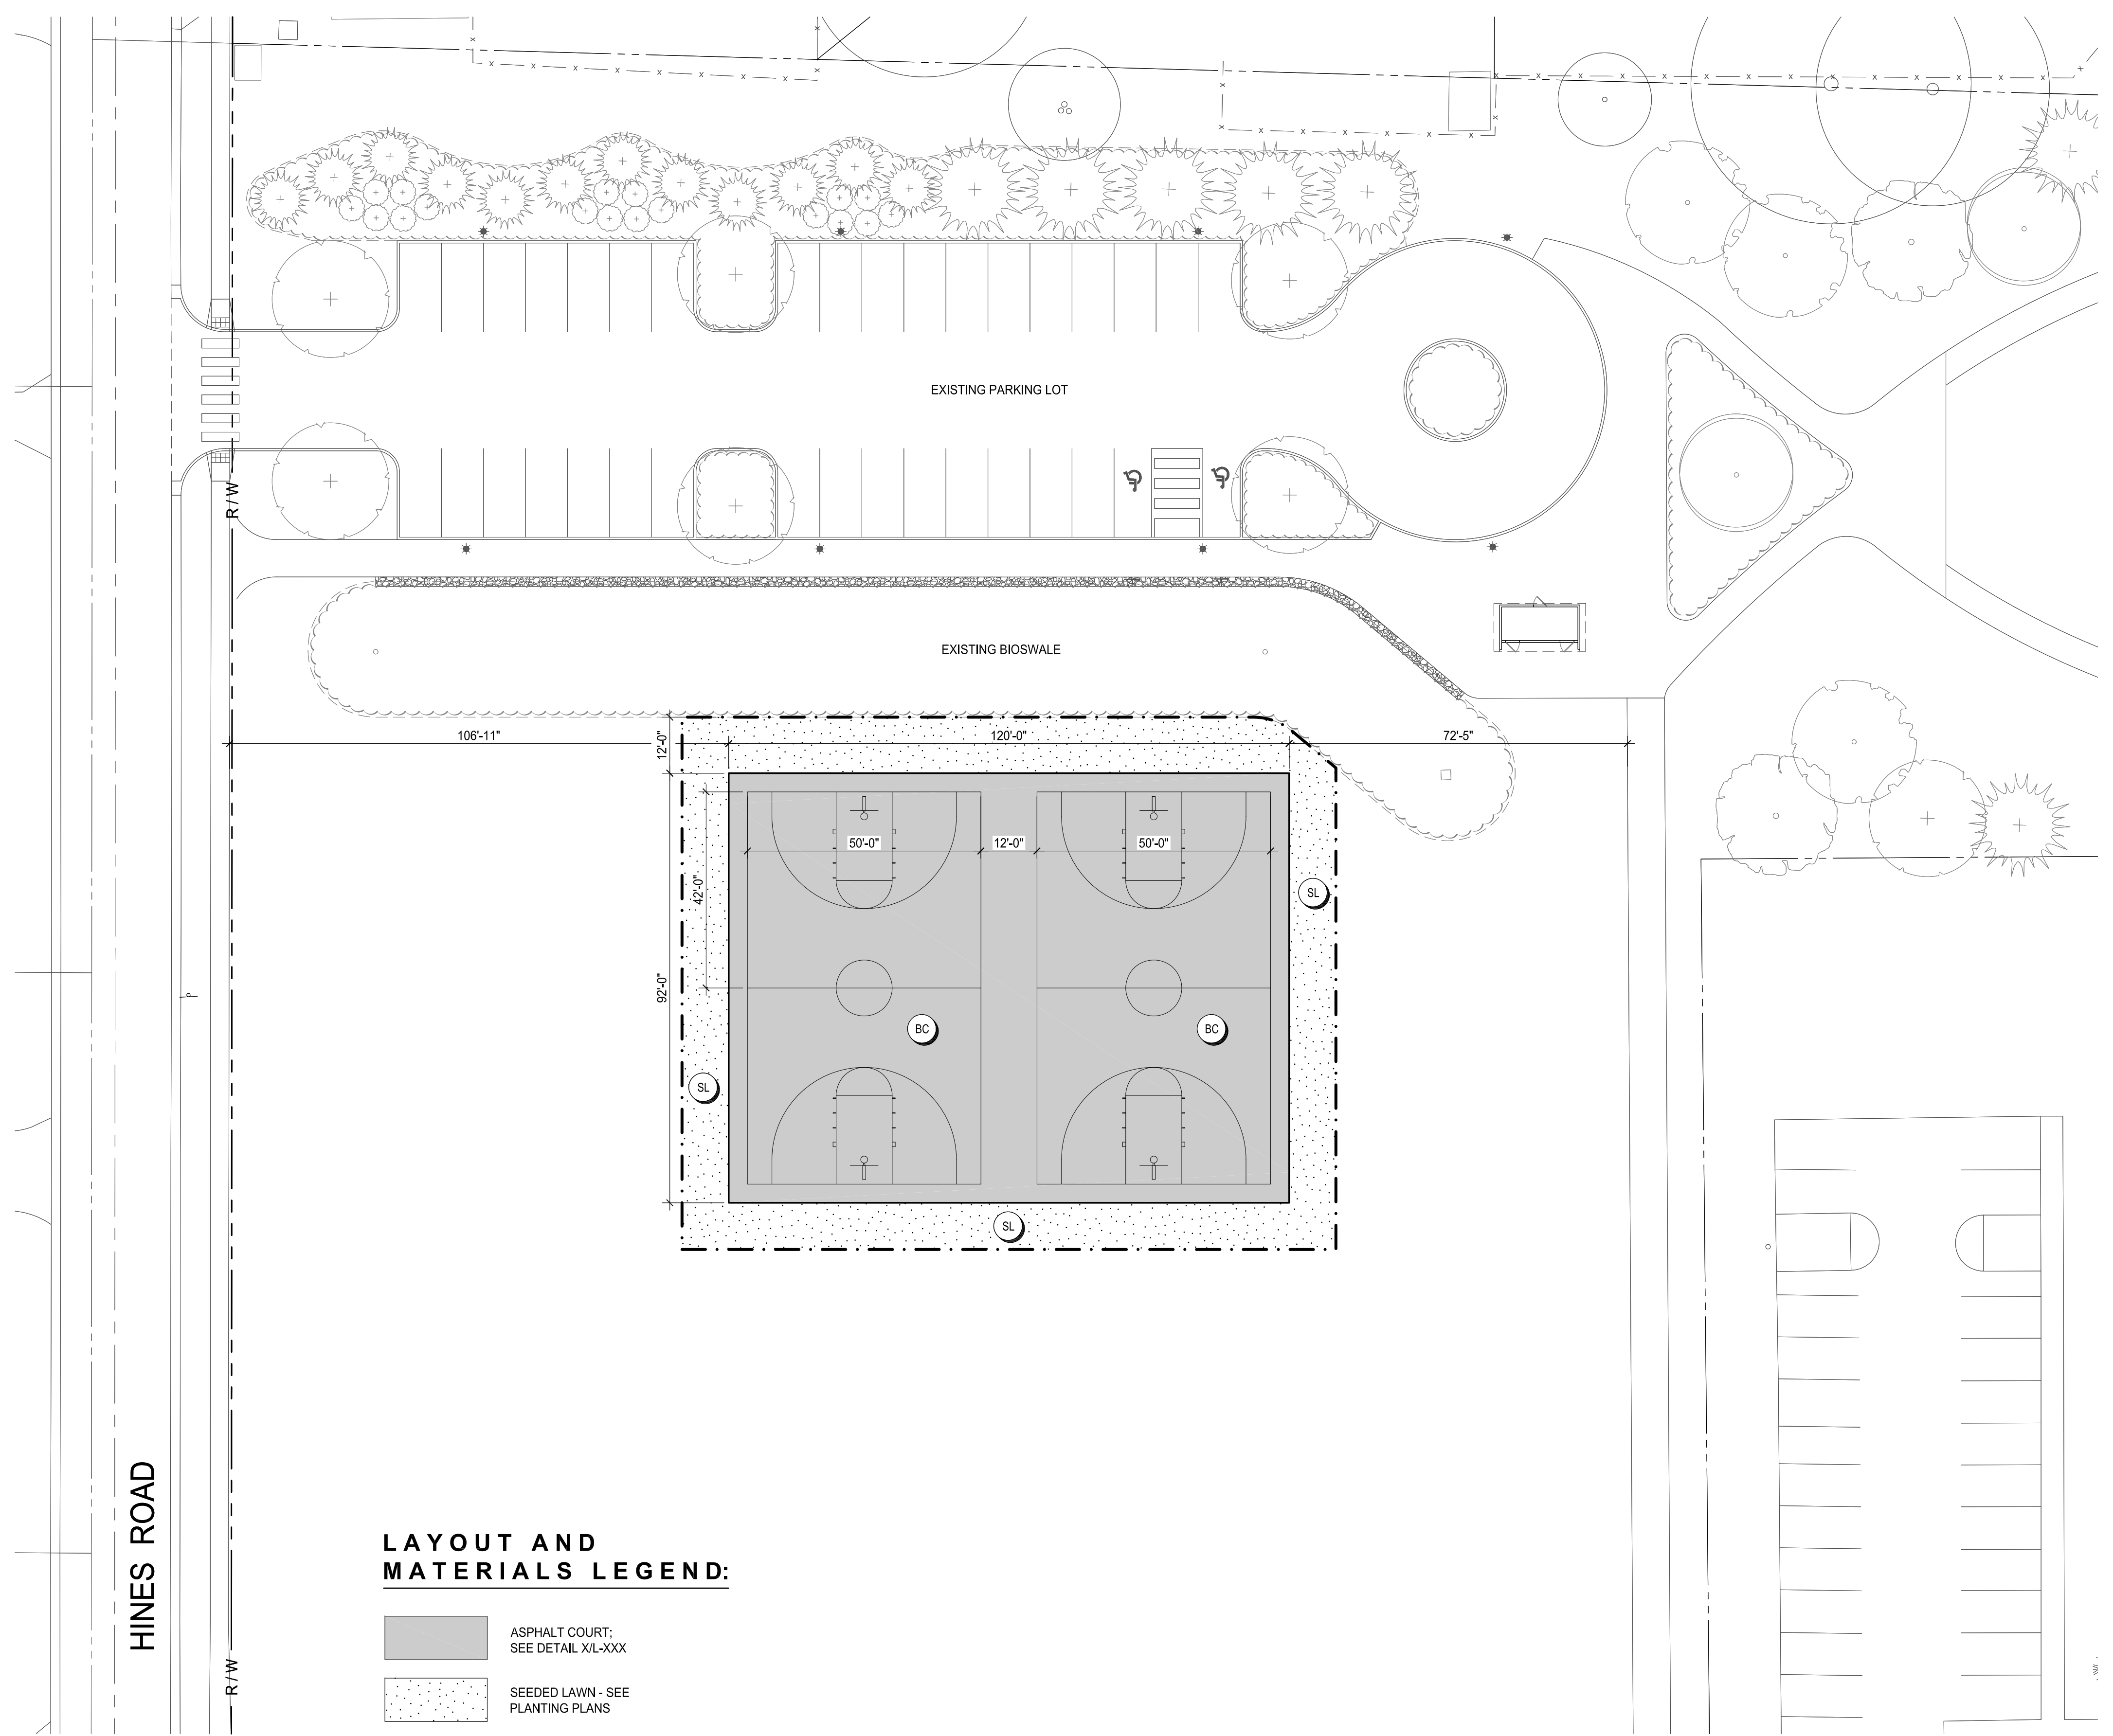


LAYOUT AND MATERIALS LEGEND:

- ASPHALT COURT; SEE DETAIL XL-XXX
- SEEDED LAWN - SEE PLANTING PLANS
- PROJECT LIMIT LINE

MATERIALS LIST - BASE BID				
CODE	ITEM	FINISH	SIZE	NOTES
BC	BASKETBALL COURT		PER PLAN	SEE SHEET L-XXX
SL	SEEDED LAWN			SEE PLANTING PLANS

NOTE:
DIGITAL CAD FILES ARE AVAILABLE UPON
REQUEST FOR LAYOUT PURPOSES.

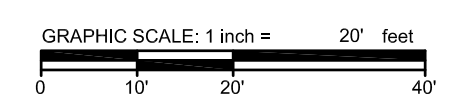


OHM
ARCHITECTS ENGINEERS PLANNERS

580 N Fourth St, Ste 610
Columbus, OH 43215
P (614) 418-0600 | F (614) 418-0614

OHM-ADVISORS.COM

ISSUE	REVISIONS

MUNICIPALITY	COUNTY
CITY OF GAHANNA	FRANKLIN

DATE	PROJECT NUMBER	ENGR	PROJ MGR	CADD	ISSUE	REVISIONS
JULY 10, 2019	680219010		JM	JP		

CITY OF GAHANNA
SUNPOINT PARK - BASKETBALL COURTS
LAYOUT AND MATERIALS PLAN

COPYRIGHT 2016 OHM ALL DRAWINGS AND WRITTEN MATERIALS APPEARING HEREIN CONSTITUTE THE ORIGINAL AND UNPUBLISHED WORK OF OHM AND THE SAME MAY NOT BE DUPLICATED, DISTRIBUTED, OR DISCLOSED WITHOUT PRIOR WRITTEN CONSENT OF OHM