


NCR
GAHANNA


GAHANNA, OH

© 2018 BY:
BERARDI + PARTNERS, INC.
ARCHITECTS AND
ENGINEERS
ALL RIGHTS RESERVED

THE ARRANGEMENTS DEPICTED HEREIN ARE THE SOLE
PROPERTY OF BERARDI + PARTNERS, INC.
ARCHITECTS AND ENGINEERS AND MAY NOT BE
REPRODUCED WITHOUT ITS WRITTEN PERMISSION.

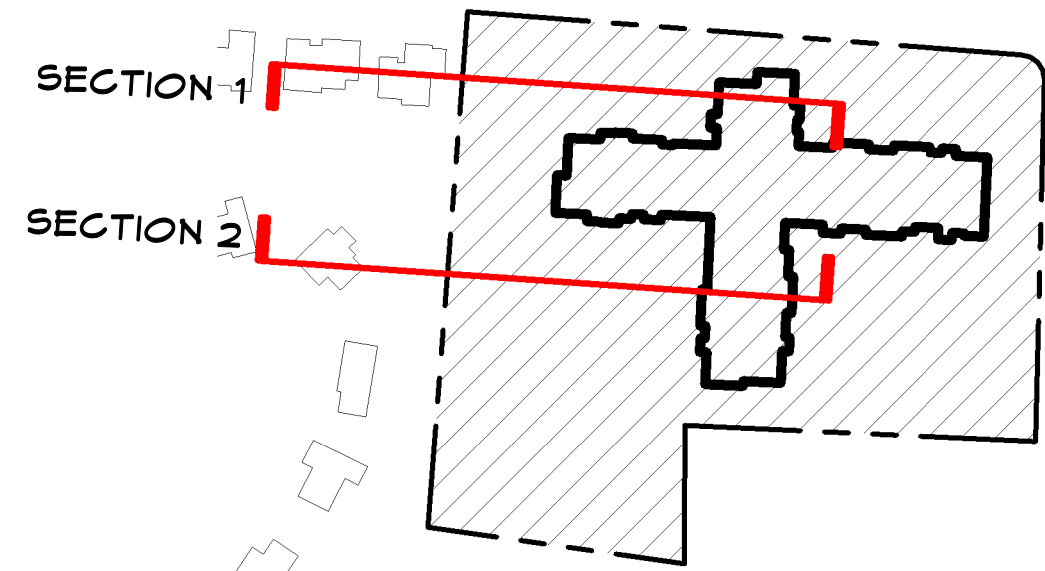


CONTEXT KEY 1" = 160'-0"

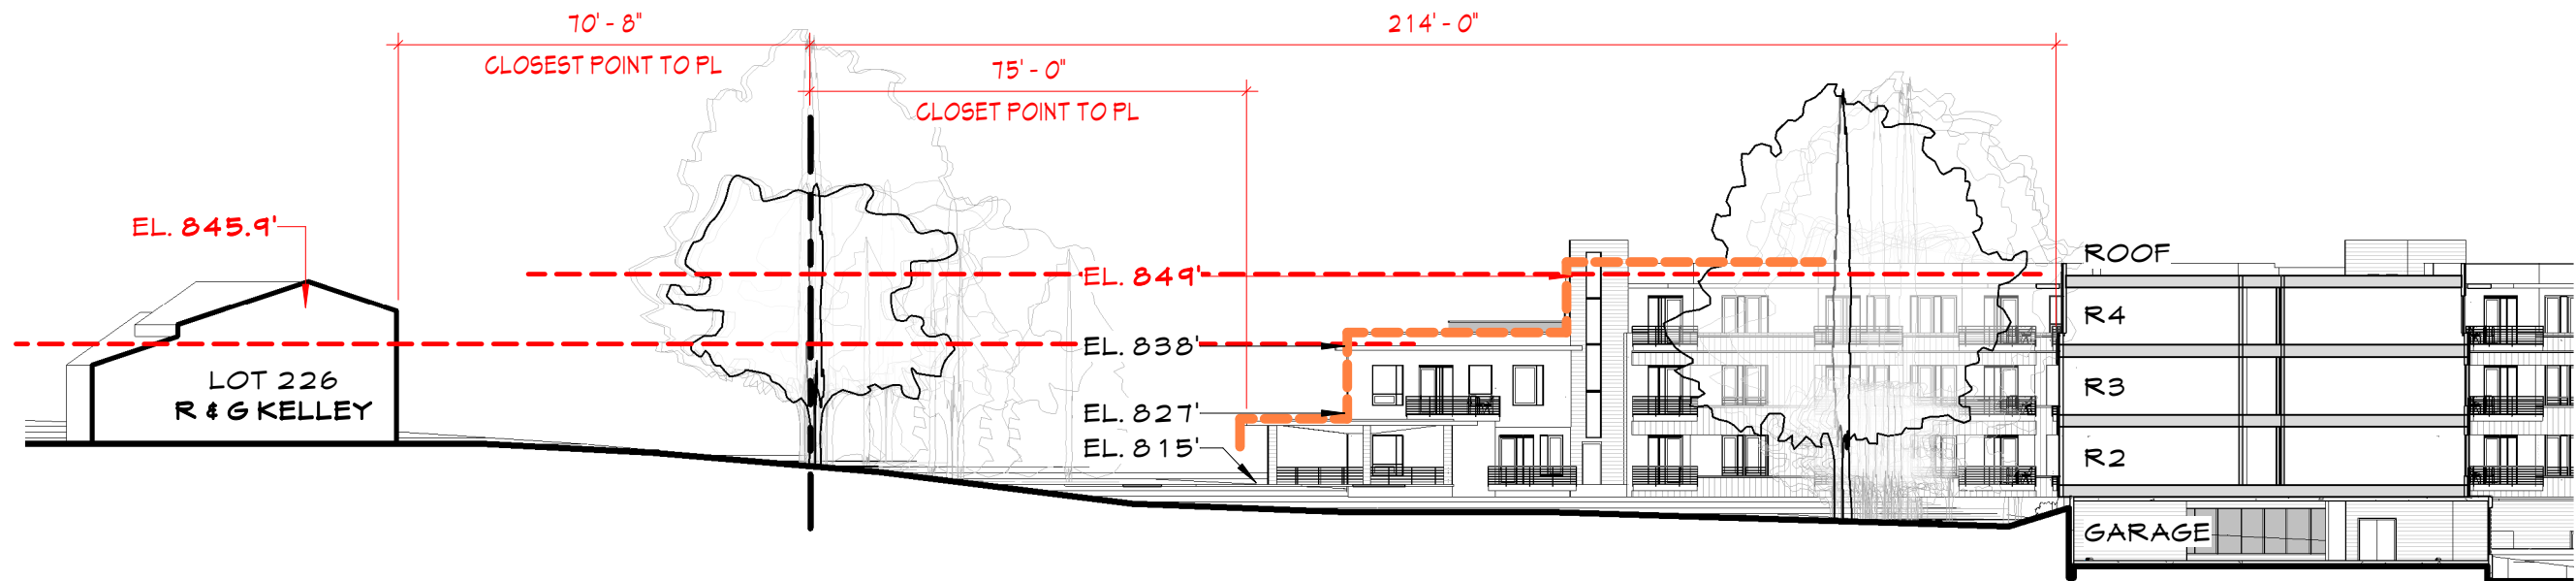

NEIGHBOR SECTION 1 1/32" = 1'-0"

SCHEMATIC

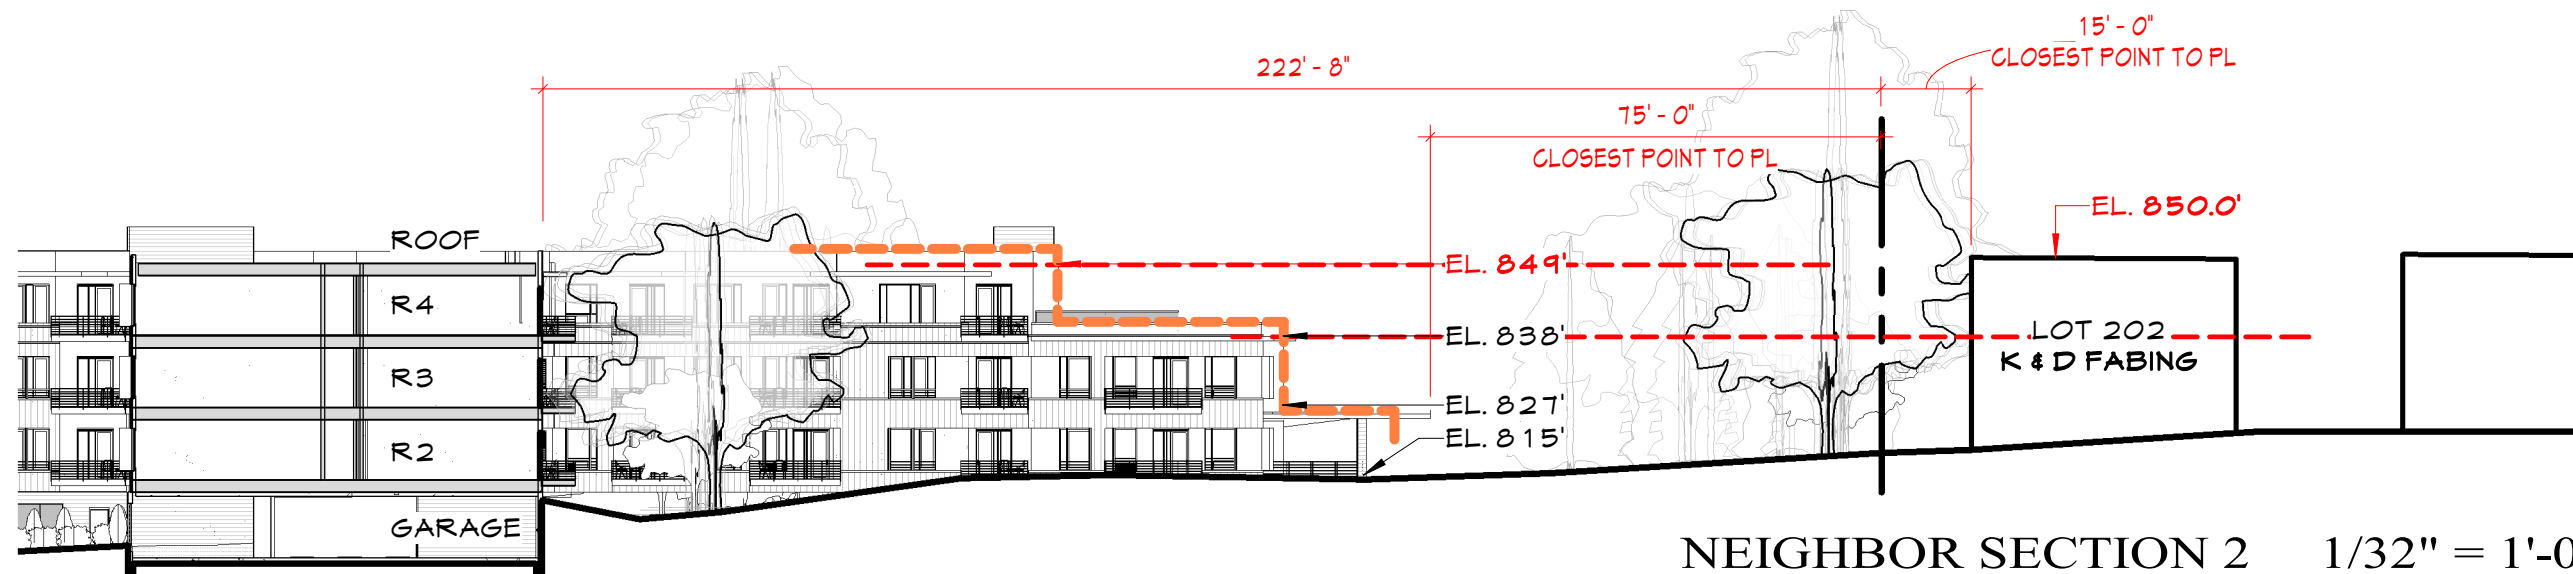

NEIGHBOR SECTION 2 1/32" = 1'-0"

DATE: 11/06/2018
PROJECT #: 18161

NEIGHBORHOOD
RELATIVE
HEIGHTS
SD-100d

BERARDI+

ARCHITECTURE | INTERIOR DESIGN | ENGINEERING
1398 GOODALE BOULEVARD, COLUMBUS, OHIO 43212
P 614.221.1110 berardipartners.com