


**Rezoning Description ~ 3.55 Ac.  
North Side of Rocky Fork Drive South  
West Side of Hamilton Road**

Situated in the State of Ohio, County of Franklin, City of Gahanna, Quarter Township 4,  
Township 1, Range 17, U.S.M.D. and described as follows:

Being all of Lots 68 through 78, inclusive, and Lot 102 of Gramercy Park Estates as  
recorded in Plat Book 26, Page 21, Recorder's Office, Franklin County, Ohio.

**Advanced Civil Design, Inc.**


13-0005-412\survey\rezone3

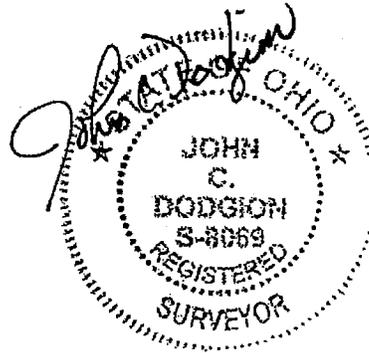


**EXHIBIT A**

# Rezoning Exhibit

City of Gahanna, Franklin County, Ohio  
 Quarter Township 4, Township 1, Range 17, U.S.M.D.

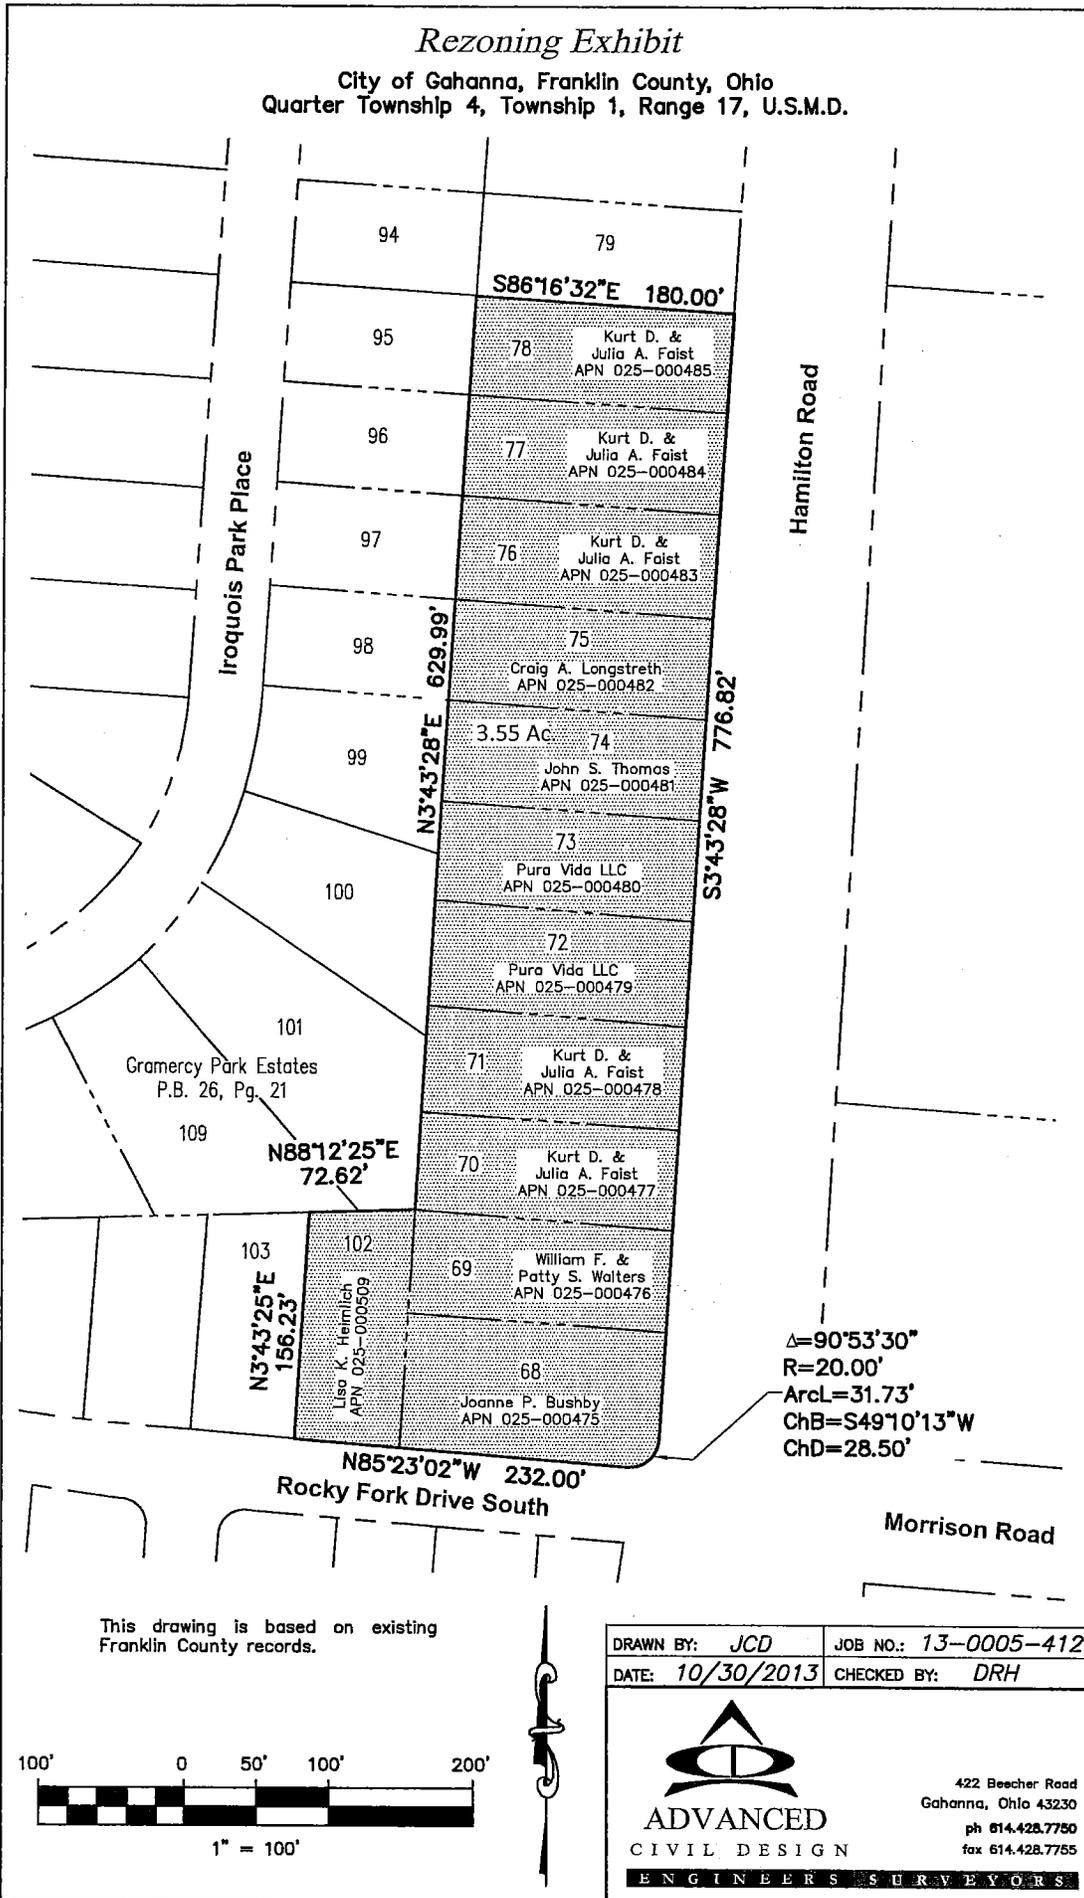

This drawing is based on existing Franklin County records.

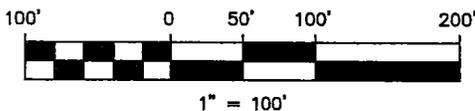

DRAWN BY: JCD	JOB NO.: 13-0005-412
DATE: 10/30/2013	CHECKED BY: DRH



**ADVANCED**  
 CIVIL DESIGN  
 ENGINEERS SURVEYORS

422 Beecher Road  
 Gahanna, Ohio 43230  
 ph 614.428.7750  
 fax 614.428.7755