


J:\20220756\Drawings\45Sheets\Exhibits\Site plan - No new ROW\New Site Plan (2023-03-17).dwg, Last Saved By: mwehinger, 3/22/2023 2:38 PM Last Printed By: Wehinger, Mallory, 3/22/2023 2:41 PM (No Xrefs)


025-011226
NEW ALBANY CO LLC
3.73 Ac

025-011244
NEW ALBANY CO LLC
0.90 Ac

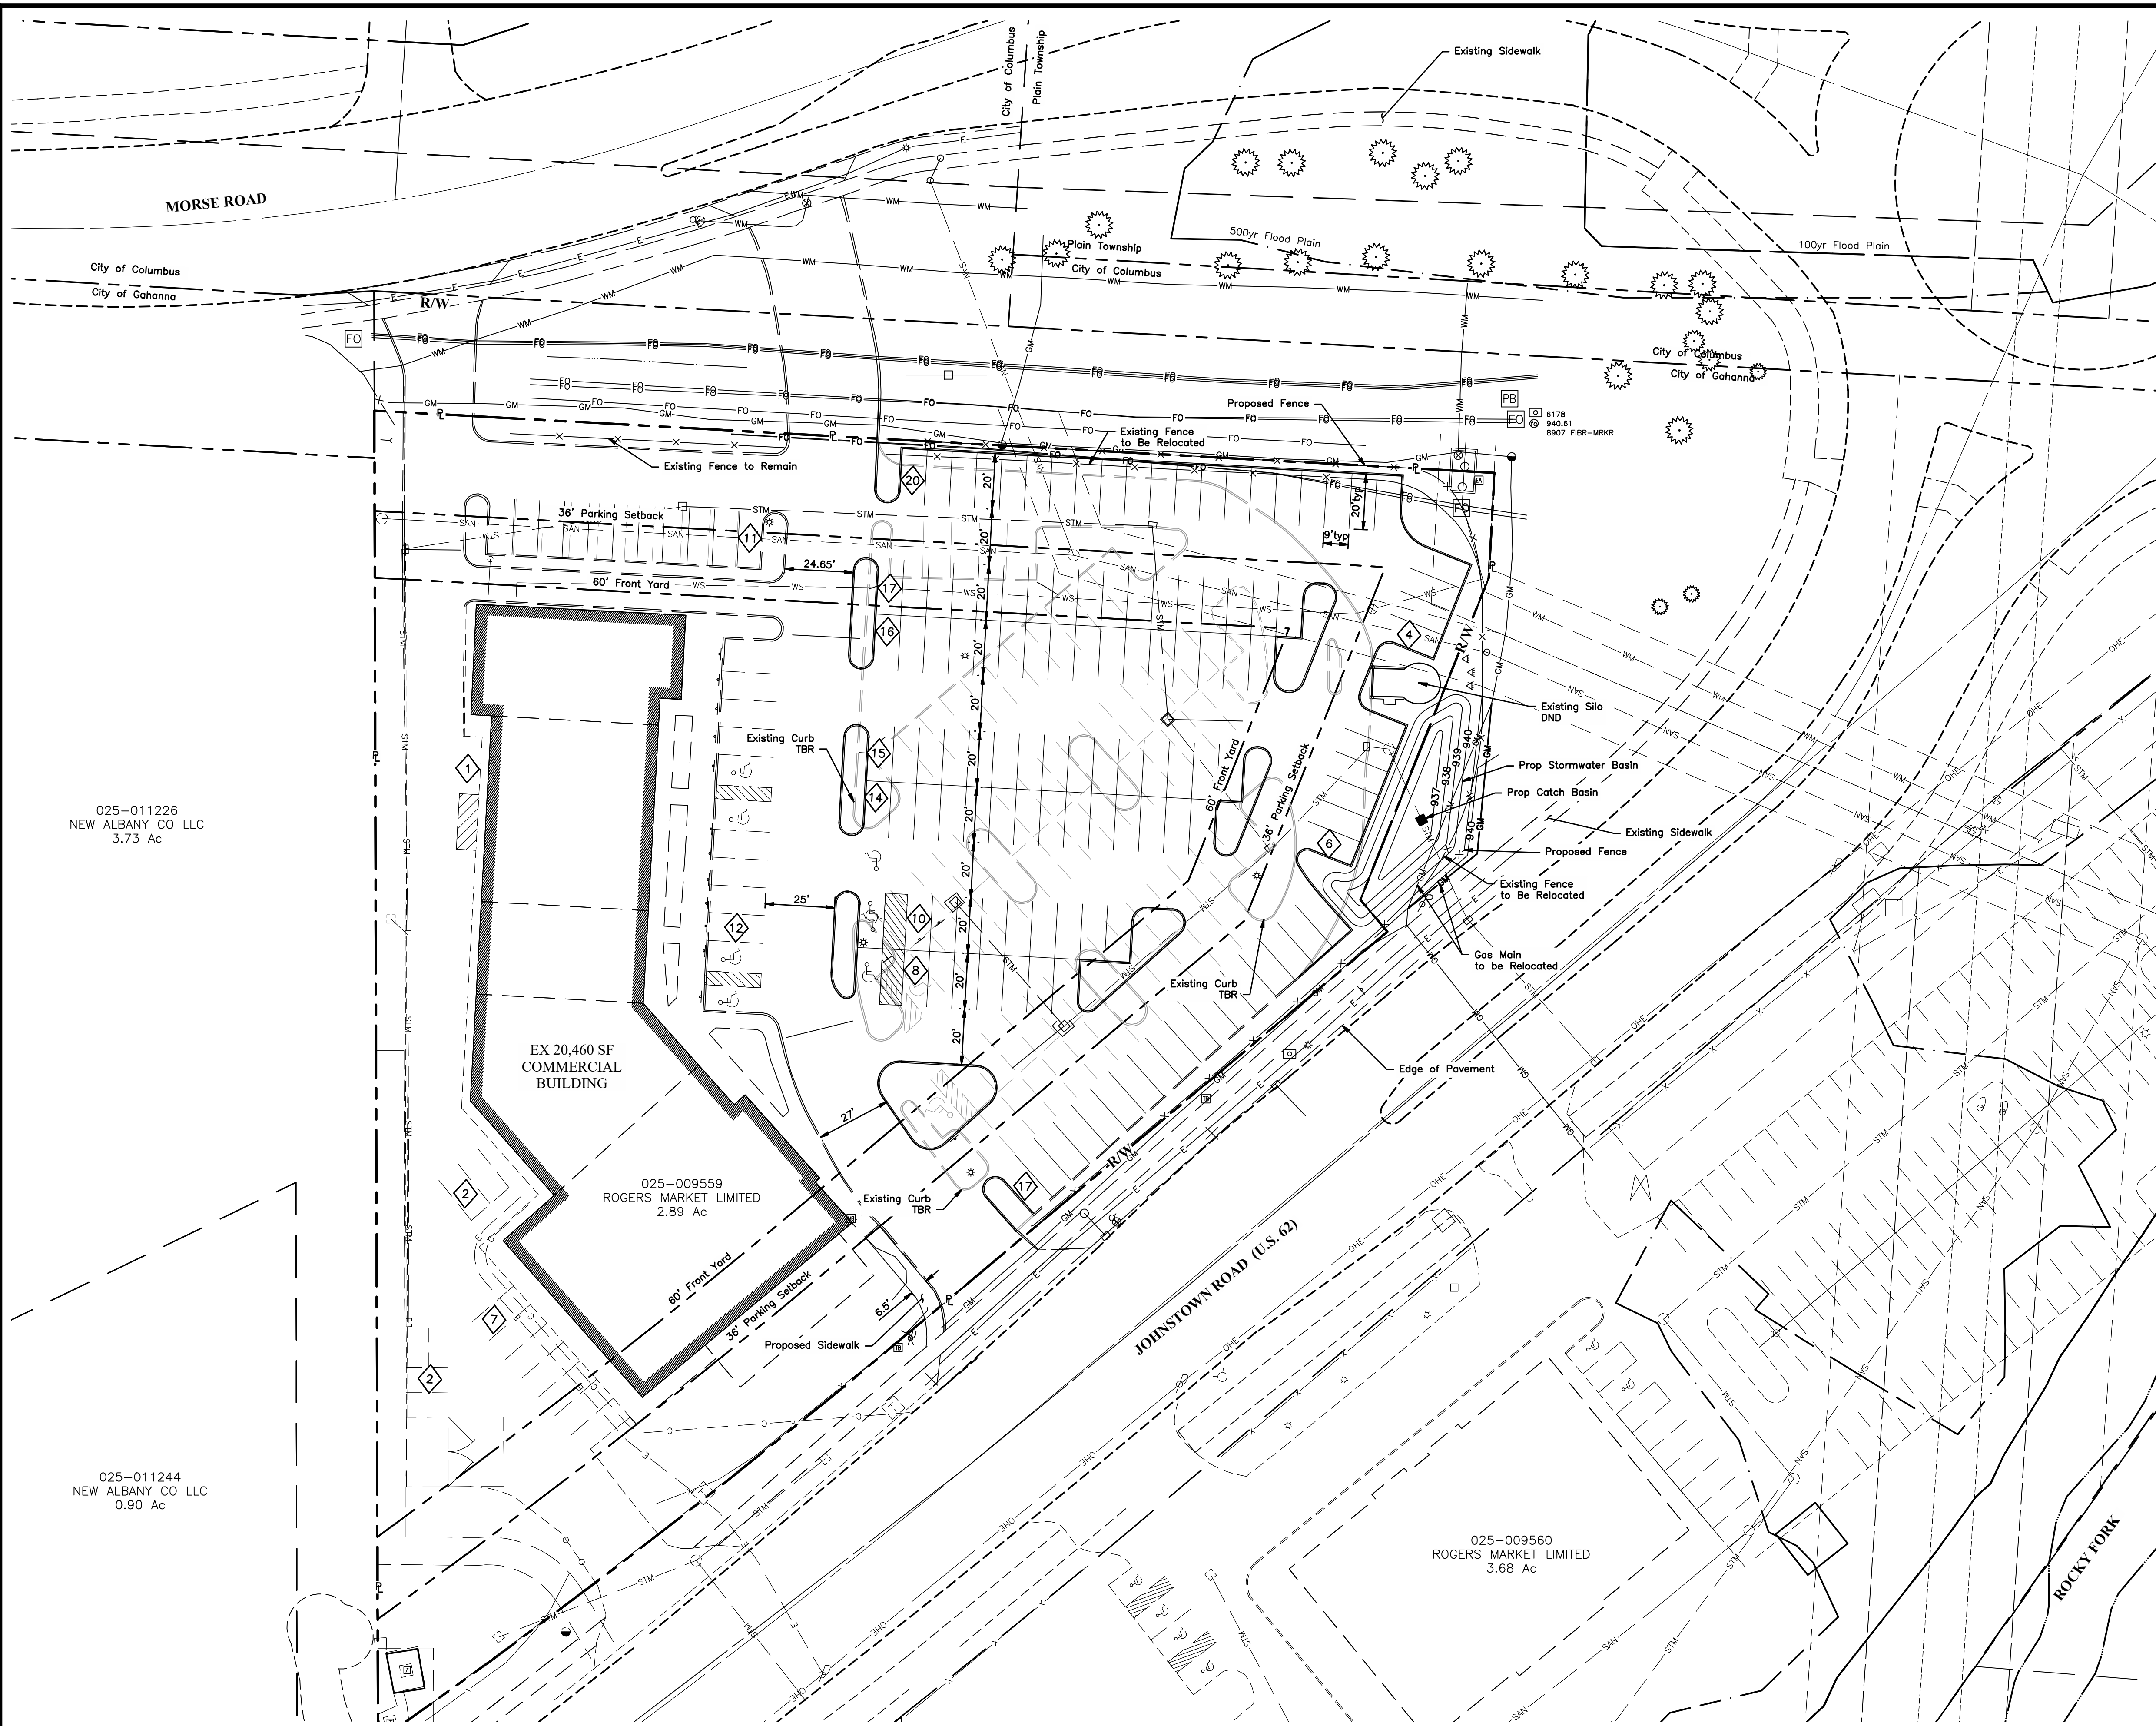

Parking Summary:

Existing Parking = 103
Proposed Parking = 162
Previous Plan Parking = 175

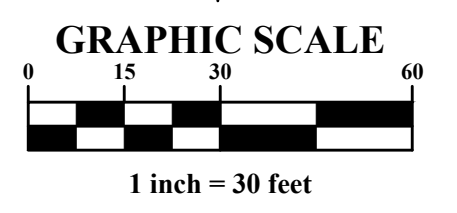

PRELIMINARY
NOT TO BE USED FOR
CONSTRUCTION

PLAN SET DATE
March 22, 2023

MARK	DATE	DESCRIPTION

CASTO

CITY OF GAHANNA, FRANKLIN COUNTY, OHIO
DESIGN REVIEW PLAN
THE MARKET AT ROGERS' CORNERS
SITE PLAN

EMHT
Steven McWhorter, Michael S. Thies, Inc.
Engineers • Surveyors • Planners • Scientists
5500 New Albany Road, Columbus, OH 43254
Phone: 614.775.5500 Fax: 614.775.3668
emht.com

DATE
March 22, 2023

SCALE
AS NOTED

JOB NO.
20220756

SHEET
1 / 1