DESIGN REVIEW/CERTIFICATE OF APPROPRIATENESS APPLICATION PLEASE NOTE: This application is not to be considered complete until all documents are received and approved by the Planning & Zoning Administrator.

Durate at /Duran at A 1.1			=	
Project/Property Address or Location:		Project Name	/Business Name (if applicable):	
1330 Stoneridge Rd. Parcel ID No.(s)		Taco B	ell Exterior Remode	1
\ \ \ \ \ \ \ \ \ \ \ \ \ \ \ \ \ \ \	rrent Zoning:		Total Acreage:	
025-011205-00 C	C-Comme	ercial	1.395	
Please check all that apply:				
SITE PLAN LANDSCAPING	BUILDING	DESIGN	SIGNAGE DE	MOLITION
·			not party	
APPLICANT INFORMATION (primary confact)		***		
Name (please do not use a business name):		Address:		
David Jamison			int Rd, Columbus, C	H 43235
dejamison@clarkearchi	tects.com	Phone No. 740-412-1238		
ATTORNEY/AGENT INFORMATION				
David Jamison		Address: 7844 Flin	t Rd, Columbus, OH 43	235
dejamison@clarkearchit			40-412-1238	···
ADDITIONAL CONTACT INFORMATION (please	list all applicable	contacts)		
Names: -Contractor:		Contact Inform	ation (phone no./email):	
-Developer:	Ì			
-Architect: James Clarke, Clarke Architects, Inc. 7844 Flint Rd, Columb	ous, OH 43235			
Property Owner Name: (if different from Applicant)		<u> </u>		
		Contact Inform	ation (phone no./email):	
CL Companies			ation (phone no./email): 314-898-4582 bwood@clcor	npanies.com
		Bill Wood, 6	614-898-4582 bwood@clcor	·
CL Companies	THE SUBMISSIO	Bill Wood, 6 N REQUIREM e and accura	S14-898-4582 bwood@clcor	(see page 2 & 3)
CL Companies APPLICANT SIGNATURE BELOW CONFIRMS certify that the information on this application project as described, if approved, with	THE SUBMISSIO	Bill Wood, 6 N REQUIREM e and accura	S14-898-4582 bwood@clcor	(see page 2 & 3)
CL Companies APPLICANT SIGNATURE BELOW CONFIRMS certify that the information on this application project as described, if approved, will approved.	THE SUBMISSIO	PN REQUIREM e and accura in accordance	S14-898-4582 bwood@clcor SENTS HAVE BEEN COMPLETED Ite to the best of my knowled e with the conditions and term	(see page 2 & 3)
CL Companies APPLICANT SIGNATURE BELOW CONFIRMS certify that the information on this application in the project as described, if approved, with approval. Applicant Signature:	THE SUBMISSIO	PN REQUIREM e and accura in accordance	S14-898-4582 bwood@clcor SENTS HAVE BEEN COMPLETED Ite to the best of my knowled e with the conditions and term Date:	(see page 2 & 3)
CL Companies APPLICANT SIGNATURE BELOW CONFIRMS certify that the information on this application on the project as described, if approved, will approved. Applicant Signature: Zoning File No. 16120020	THE SUBMISSIOn is completed to the completed in the completed in the complete	PN REQUIREM e and accura in accordance	S14-898-4582 bwood@clcor SENTS HAVE BEEN COMPLETED Ite to the best of my knowled e with the conditions and term Date: 142	(see page 2 & 3)



DESIGN REVIEW/CERTIFICATE OF APPROPRIATENESS APPLICATION-SUBMISSION REQUIREMENTS

PLEASE NOTE: This application is not to be considered complete until all documents are received and approved by the Planning & Zoning Administrator.

STAFF USE -			ICANT	STAF	and the second second second second
INTAKE	TO BE COMPLETED/SUBMITTED BY THE APPLICANT:	YES	N/A	YES	N/A
	1. Review Gahanna Code <u>Section 1197</u> and/or <u>1165</u> -signage (visit <u>www.municode.com</u>)	✓			
	2. Pre-application conference with staff	1			
V	3. Materials List (see page 4) – does not apply to demolition applicants	√		7	
/	4. Application & all supporting documents submitted in digital format	√			
•	5. Application & all supporting documents submitted in hardcopy format	1		1/	
1	6. Authorization Consent Form Complete & Notarized (see page 6)	√			
	PLEASE CONTINUE TO THE APPROPRIATE SECTION OF REQUIREMENTS		,		
	NOTE: All Plans must be submitted in 8.5x11", 11x17", or 24x36" (folded, not rolled, to 8.5x11")	√			
- /	GENERAL REQUIREMENTS	T T			
_ V _	1. One 24x36 & One 11x17 prints of the plans	/		V	
/	Color photographs illustrating the site, buildings, & other existing features as well as adjacent properties (identify photograph location)	✓			
./	3. A list of all samples to include color names & PMS numbers (required for all exterior	1		1	
	materials) – please bring samples to meeting(s) 4. Application fee (New - \$50 + \$.01 per sq. foot; Amended - \$25 + .01 per sq. foot)	\ \ \ \ \ \ \ \ \ \ \ \ \ \ \ \ \ \ \	 		
		✓	1		
	5. Color rendering(s) of the project in plan/perspective/or elevation	 	<u> </u>		
	BUILDING CONSTRUCTION, EXTERIOR REMODELING, & ADDITIONS (INCLUDING PARKING LO	IS & LA	INDSCA	PING)	200 W.S
<u> </u>	1. <u>SITE PLAN</u> that includes the following: (include: scale, north arrow, & address)		1	يستان ا	
	- All property & street pavement lines		1		
	- Gross area of tract stated in square feet		/		'
	 Proposed ingress/egress to the site, including onsite parking area(s), parking stalls, adjacent streets. Delineate traffic flow with directional arrows & indicate location of direction signs or other motorist's aids (if any) 		✓		1
	- Location of all existing and proposed buildings on the site		1		- 1
	- Location of all existing (to remain) & proposed lighting standards	<u> </u>	1		
	- Breakdown of parking spaces required & spaces provided (see Gahanna Code Section 1163)		1		
	- Provide lot coverage breakdown of building & paved surface areas	-	1	100	
	2. LANDSCAPE PLAN (including plant list)	 	1		
	 Existing landscaping that will be retained & proposed landscaping shall be differentiated & shown on the plan. The type, size, number, & spacing of all plantings & other landscape features must be illustrated 		1		40
	 Location of all isolated existing trees having a diameter of six"+; (tree masses may be shown with a diagrammatic outline & a written inventory of individual trees exceeding 6" in caliper) 		✓		
	- Designation of required buffer screens (if any) between parking area & adjacent property		1	100	
	- Interior landscaping breakdown for paved surface (see Gahanna Code Section 1163)		1	7). 2) K/A	
	3. <u>ELEVATIONS</u> from all sides & related elevations of any existing structures that includes the following: (include: scale, north arrow, & address)	✓			
X-12	- Exterior materials identified	1	1		
	- Fenestration, doorways, & all other projecting & receding elements of the building exterior	1	 	-/	A septimination
	4. LIGHTING STANDARD DRAWING that includes the following: (scaled drawing)	-	1		
	- All sizing specifications		\ <u>\</u>		
	- Information on lighting intensity (no. of watts, isofootcandle diagram, at least ½ ft. candles req.)		1		



X46	-	Materials, colors, & manufacturer's cut sheet	1			1387 S.L.
	-	Ground or wall anchorage details	· · · ·	1		
400	5.	OPTIONAL REQUIREMENTS AT THE DISCRETION OF PLANNING COMMISSION:		 _		
150 mm		Scale model		1		
	-	Section profiles		Y		
	-	Perspective drawing SIGNAGE REQUIREMENTS	L	1		
P24, 7455	GE	SIGNAGE REQUIREMENTS NERAL REQUIREMENTS		474.1.75		10 miles
1	1.	A list of all samples to include color names & PMS numbers (required for all exterior			1118	
V		materials)	✓	<u></u>	TP _X	
· 🗸	2.	Application fee (One-Tenant - \$35; Multi-Tenant - \$50)	1			
	FRI	E-STANDING GROUND SIGN REQUIREMENTS				
	1.	SITE PLAN that includes the following: (include: scale, north arrow, & address)		1		
14.2	•	All property and pavement lines		1		
120	•	Proposed ingress/egress to the site, including onsite parking area(s), parking stalls, adjacent streets. Delineate traffic flow with directional arrows & indicate location of direction signs or		1		
		other motorist's aids (if any)				
	-	Location of existing and proposed landscaping (refer to Gahanna Section 1165.08)		✓		
	•	Location & height of all existing (to remain) & proposed signs on the site. Show required setbacks for sign from property lines.		1		
	WA	LL SIGN REQUIREMENTS			N. S.	
	1.	SIGN DRAWING that includes the following: (include scaled drawing of each face)	/	Ī		
3. Sag 2.07	-	All size specifications, including the size of letters & graphics	1			
	-	Description of sign and frame materials & colors	1			
		Wall anchorage details (anchorage must be interior to the sign or camouflaged)	1			
V	2.	<u>ELEVATIONS</u> (to scale, of the entire wall of the building to which the sign is to be fixed, correctly locating the sign)	1			
	7.	ONE OR MORE OF THE FOLLOWING CONDITIONS MUST EXIST:		1		
	•	That the building contains no features of special architecture or is not a historical building or culturally significant or is not consistent in design & style with other structures within the		✓		
		district That there exists no viable economic use for the building in its current state or as it might be	 	 	2000 FG 160	
	-	restored or that there is not a feasible and prudent alternative to demolition and that the				
		approval of the demolition is necessary for the preservation and enjoyment of substantial	1	1		
		property rights		<u> </u>		
	-	That the applicant has a definite plan for redevelopment of the site which meets the standards				4 7
		of this Code and the proposed redevelopment will not materially affect adversely the health or safety of persons residing or working in the district where the demolition will occur and will		1		
		not be materially detrimental to the public welfare or injurious to property or improvements in such neighborhood				
	8.	Application fee (New - \$50 + \$.01 per sq. foot; Amended - \$25 + .01 per sq. foot)		1		



49/66230

SW7069

Match Existing

SW6122, SW6831,

SW2823, SW6146



Change

Everbrite

Locknet

Sherwin Williams

Sherwin Williams

N/A

Item

Awnings

Brick

Gutters and Downspout

Lighting

Roofing

Siding

Signs

Stucco

Trim

Windows

MATERIAL LIST NOT REQUIRED FOR DEMOLITION APPLICANTS							
Manufacturer Name	Color Name	Color Number					
Everbrite	Tiger Drylac	49/66230					
Stone: Match Existing							
Internal - Not Exposed							
Accuserv 05247-051/052	Dark Bronze						
Existing Clay Tile - No							

Tiger Drylac

Iron Ore

Match Existing

Camelback, Clemetas,

Rookwood Clay, Umber



approval by the Planning & Zoning Administrator.

200 S. Hamilton Road Gahanna, Ohio 43230 Zoning Division: 614-342-4025 zoning@gahanna.gov

APPLICATION ACCEPTANCE	
This application has been reviewed and is considered complete and is hereby accepted by the City of Gahanna and shall be: Forwarded to the City of Gahanna Planning Commission for consideration.	y the Zoning Division of
Forwarded to the City of Gahanna Planning Commission for consideration. Forwarded to Administration for consideration (one-tenant signage applications). Planning & Zoning Administrator Signature:	Date:
APPROVAL BY THE PLANNING & ZONING ADMINISTRAT	OR
In accordance with the Codified Ordinances of the City of Gahanna, Ohio, I hereby certify that the	
above, was approved by the Planning & Zoning Administrator on	
Planning & Zoning Administrator Signature:	Date:
Chief Building Official Signature:	Date:
Director of Public Service Signature:	Date:
City Engineer Signature:	Date:

This application will be forwarded to Planning Commission read by title at the first regular meeting of Planning Commission following

5 of 6 DESIGN REVIEW APPLICATION | REV.10.12.16



AUTHORIZATION CONSENT FORM

(must sign in the presence of a notary)

If you are filling out more than one application for the same project & address, you may submit a copy of this form with additional applications.
AUTHORIZATION FOR OWNER'S APPLICANT OR REPRESENTATIVE(S) If the applicant is not the property owner, this section must be completed and notarized.
I, william d. wood, the owner of the subject property listed on this application, hereby authorize
DAVIDE Tamison to act as my applicant or representative(s) in all matters pertaining to the
processing and approval of this application, including modifying the project. I agree to be bound by all terms and agreements made
by the designated representative.
Property Owner Signature: William of Wood Date: 12-28-2012
AUTHORIZATION TO VISIT THE PROPERTY
I, William A. Wood, the owner of the subject property listed on this application, hereby authorize City
representatives to visit, photograph and post notice (if applicable) on the property as described in this application.
Property Owner Signature: Date: 12-28-2016
Subscribed and sworn to before me on this 28th day of 120 120 120
State of Office County of FROMCIN Stanley Zechariah Notary Public. State of Ohio My Commission Expires 28-12-16
Notary Public Signature:
AGREEMENT TO COMPLY AS APPROVED
I, MISON, the contractor/applicant of the subject property listed on this application, hereby agree
that the project will be completed as approved and any proposed changes to the approved plans shall be submitted for review and
approval to the Zoning Division staff.
Contractor/Applicant Signature: Date: 12/28/16
Subscribed and sworn to before me on this day of, 20
Subscribed and sworn to before me on this day of
Notary Public Signature:
SAVE APPLICATION SAVE APPLICATION

CONTRACT DATE:

BUILDING TYPE:

PLAN VERSION:

SITE NUMBER:

STORE NUMBER:

XXXXX

TACO BELL


1330 STONERIDGE DRIVE
GAHANNA, OHIO 43081



M70 NEW IMAGE - LIVE MAS

SITE PLAN


PLOT DATE: 12-

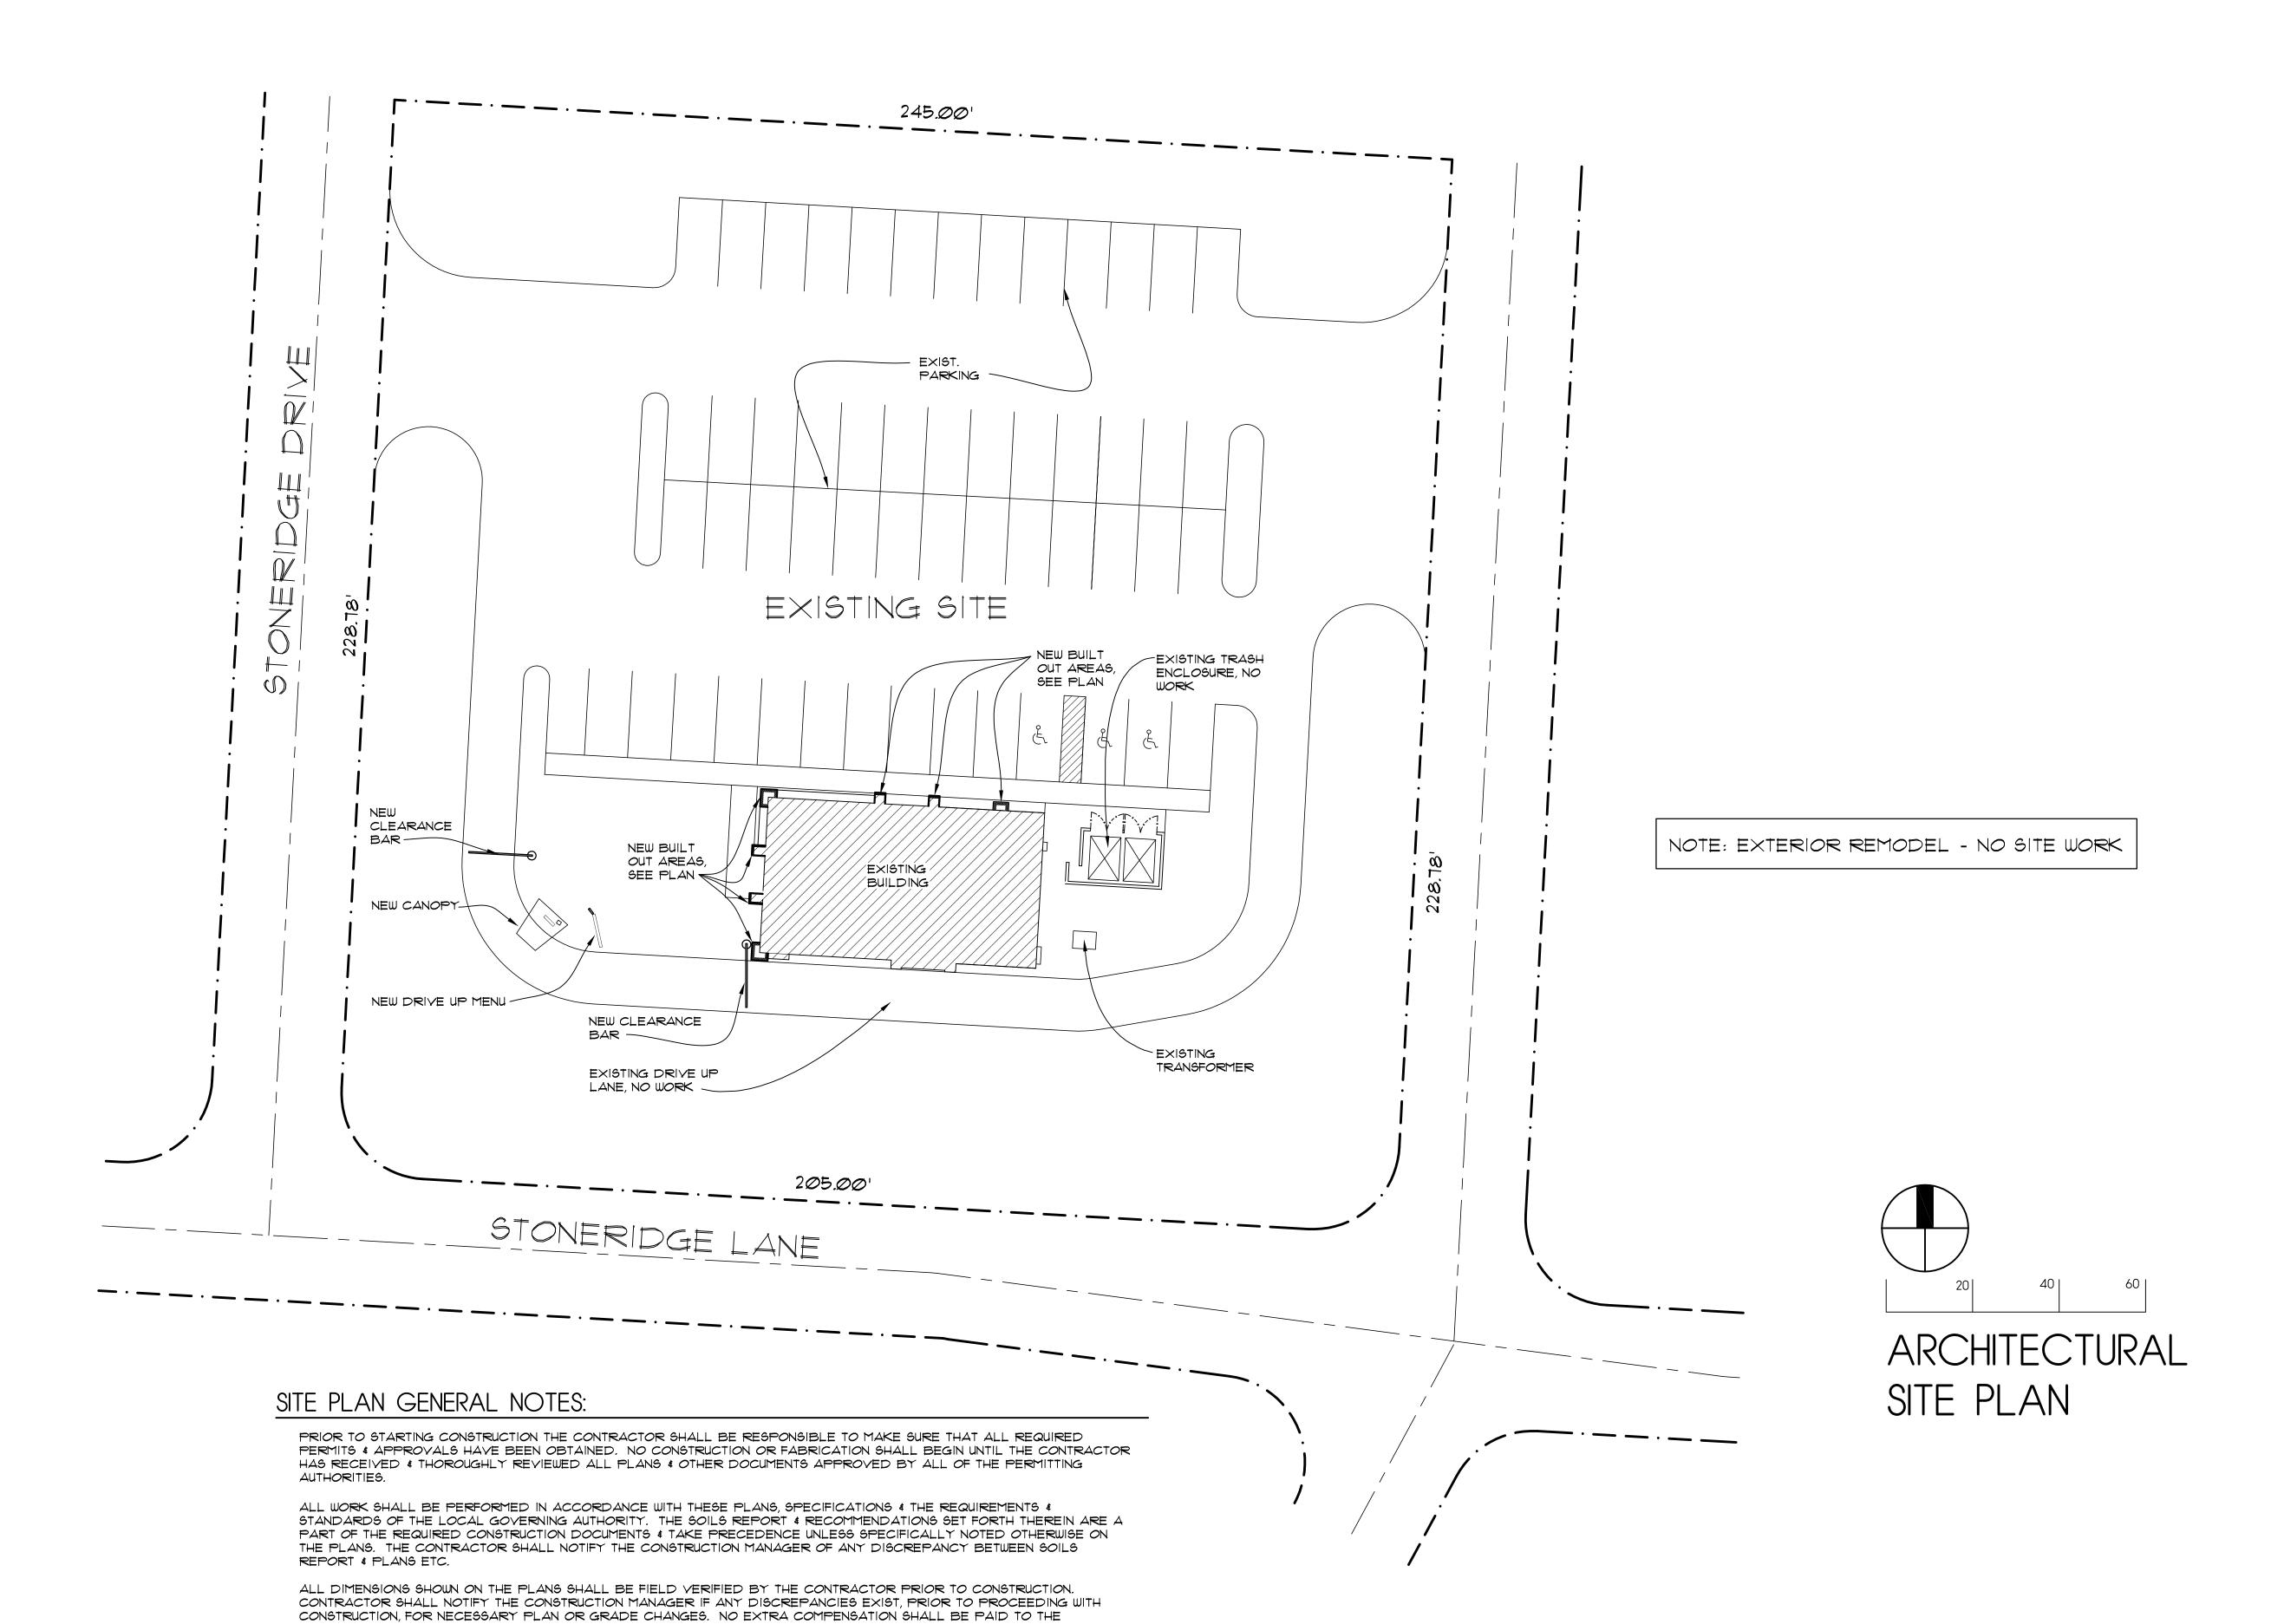

CONTRACTOR FOR WORK HAVING TO BE REDONE DUE TO DIMENSIONS OR GRADES SHOWN INCORRECTLY ON THESE PLANS

IF SUCH NOTIFICATION HAS NOT BEEN GIVEN.

SEE FLOOR PLAN 1/A1.0 FOR THE BLDG WORK. SEE SHEET CI.1 FOR SITE DETAILS

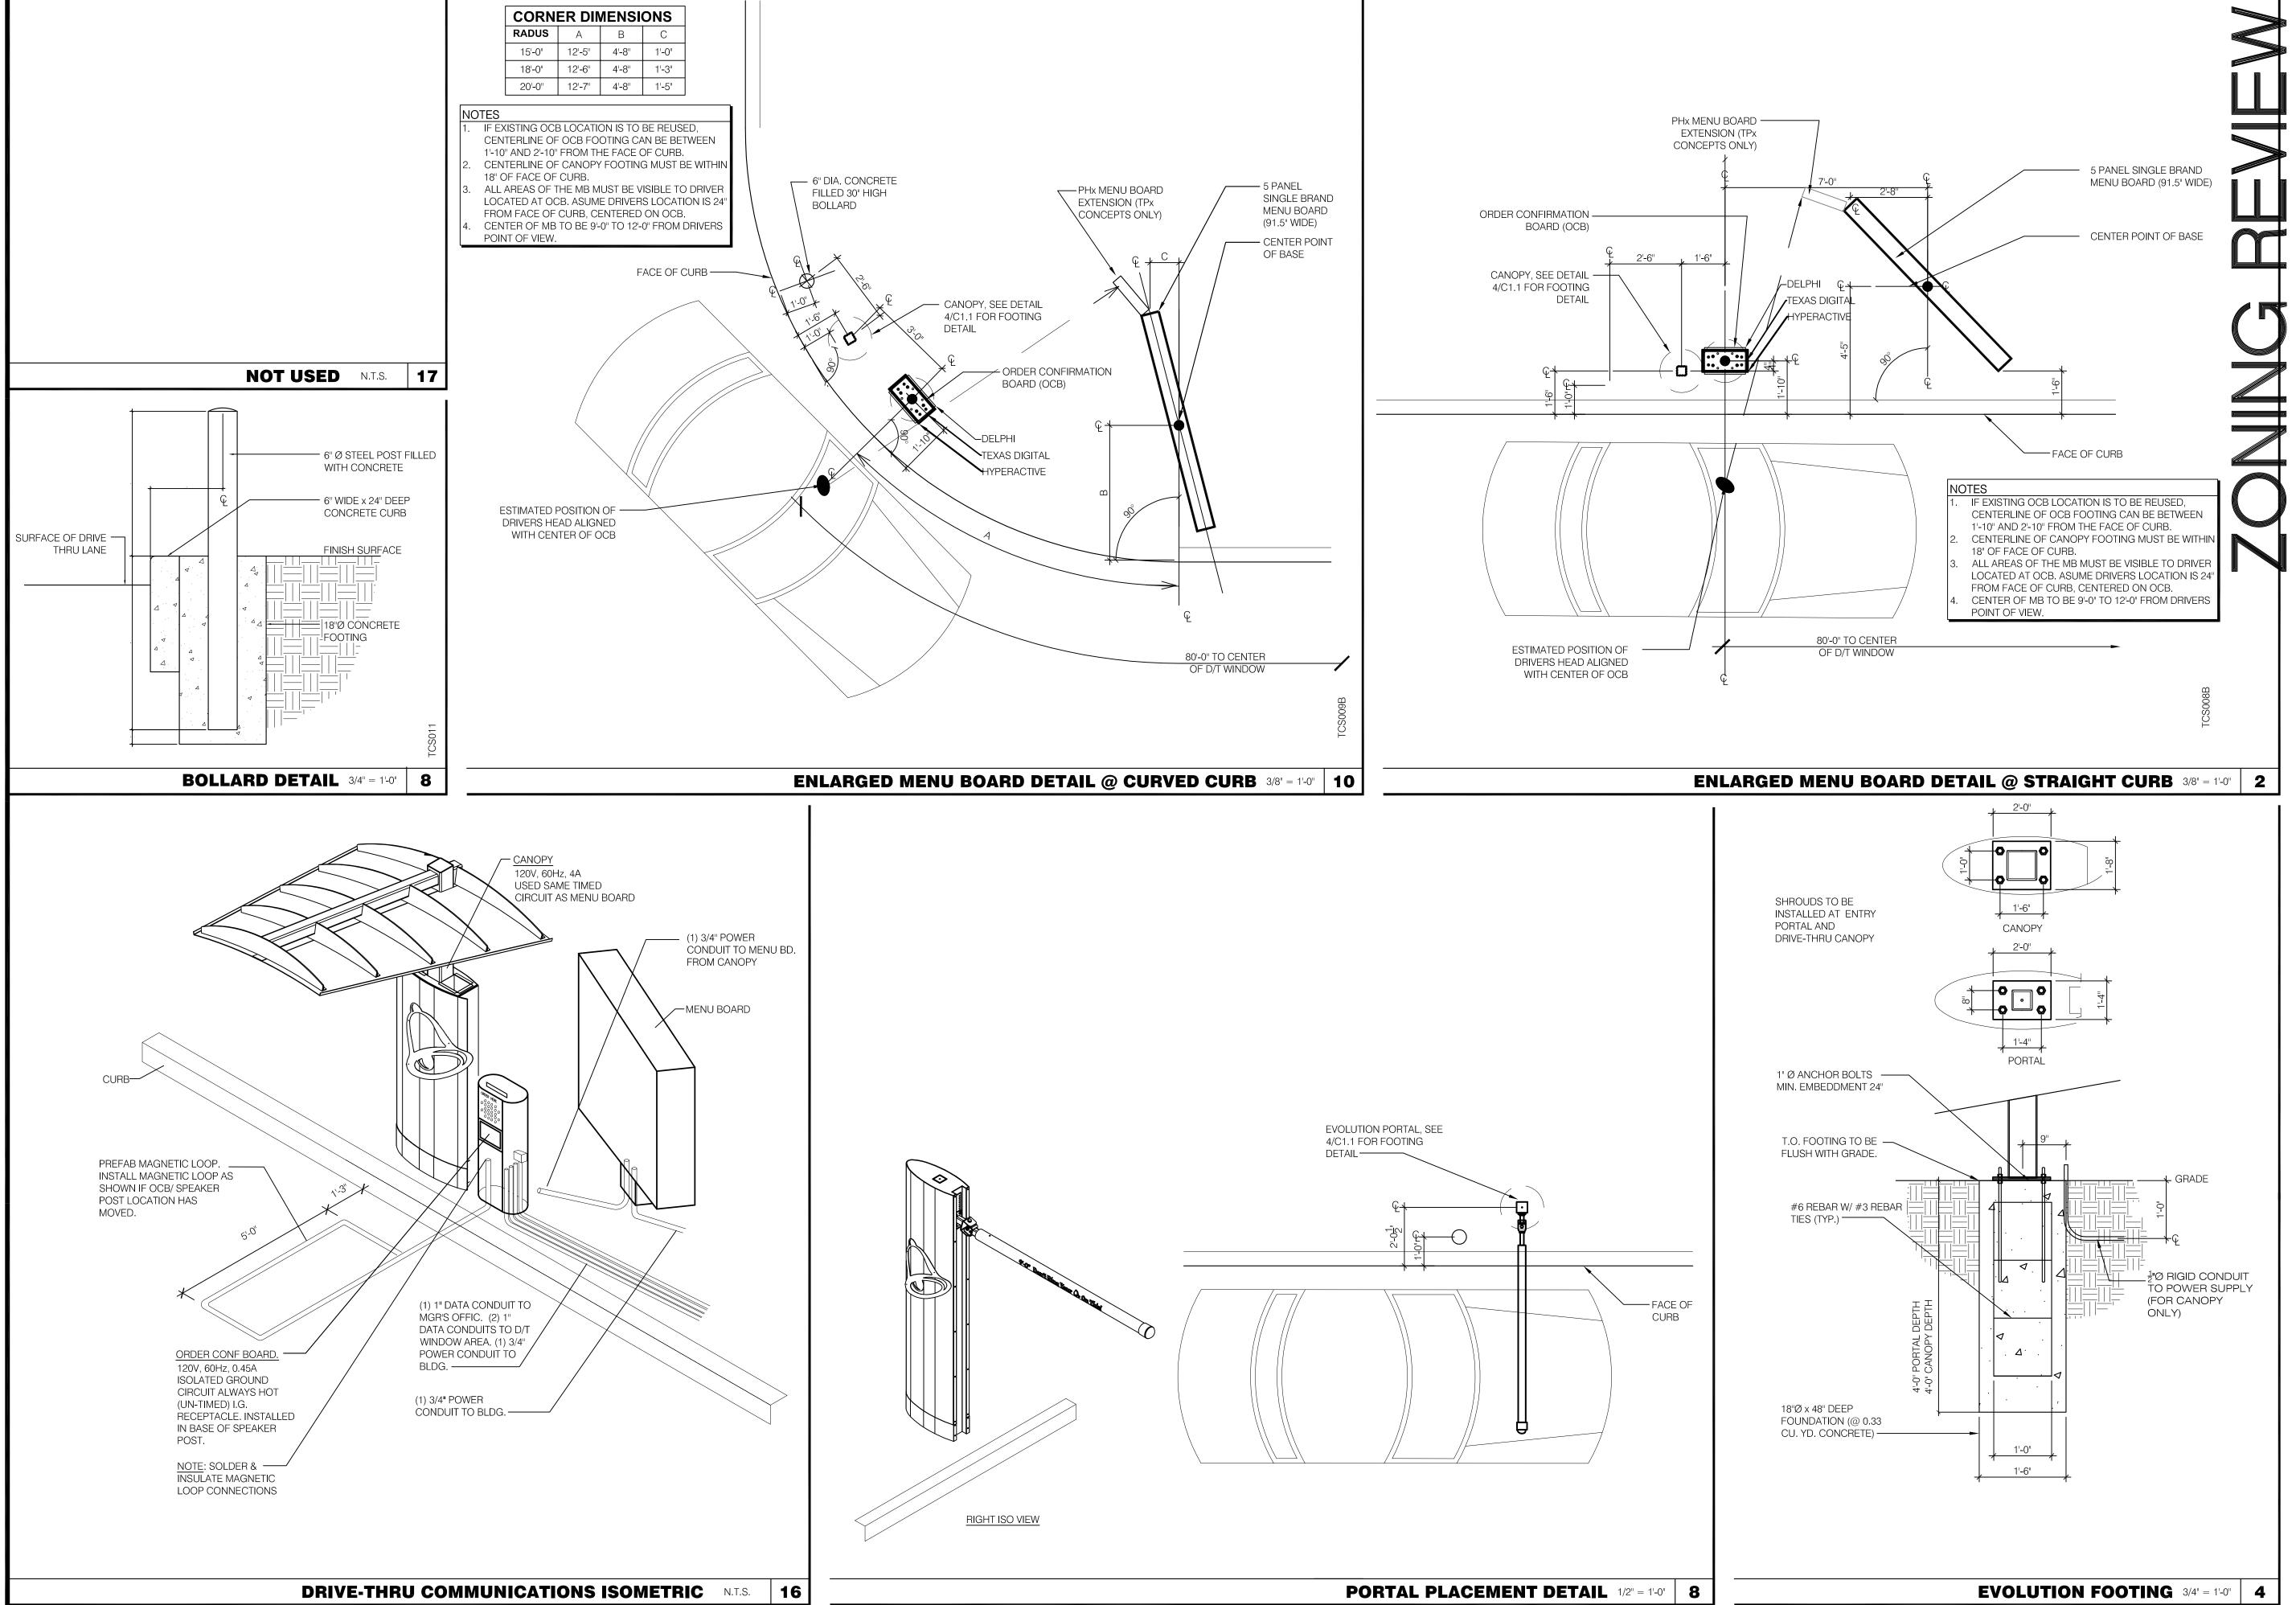

M70 NEW IMAGE - LIVE MAS

TACO BELL

1330 STONERIDGE DRIVE GAHANNA, OHIO 43081

CONTRACT DATE: BUILDING TYPE:

PLAN VERSION:

STORE NUMBER:


SITE NUMBER:

784 Co Pho Mol


DECEMBER 19, 2016


XXXXX


SITE **DETAILS**

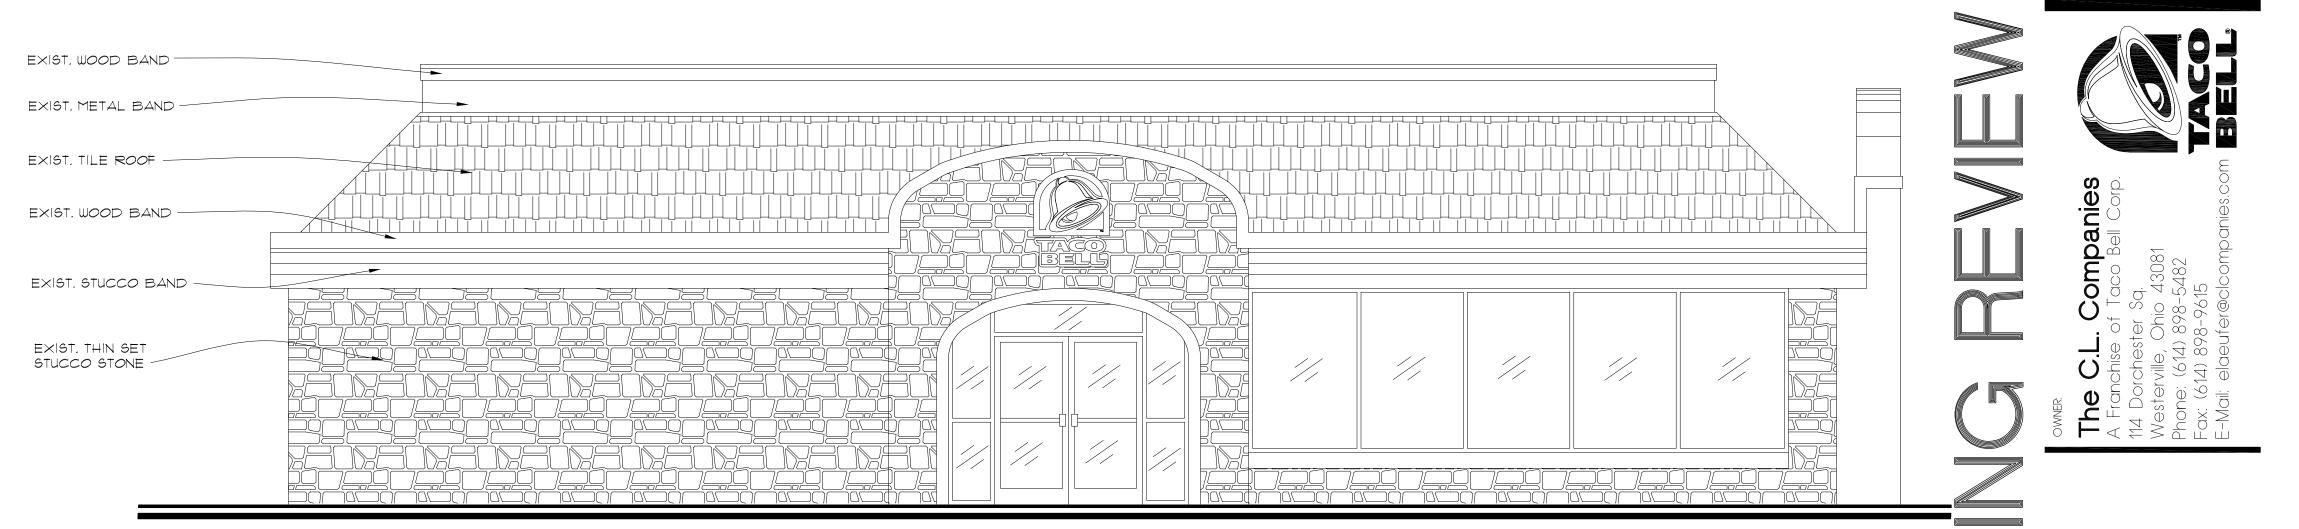



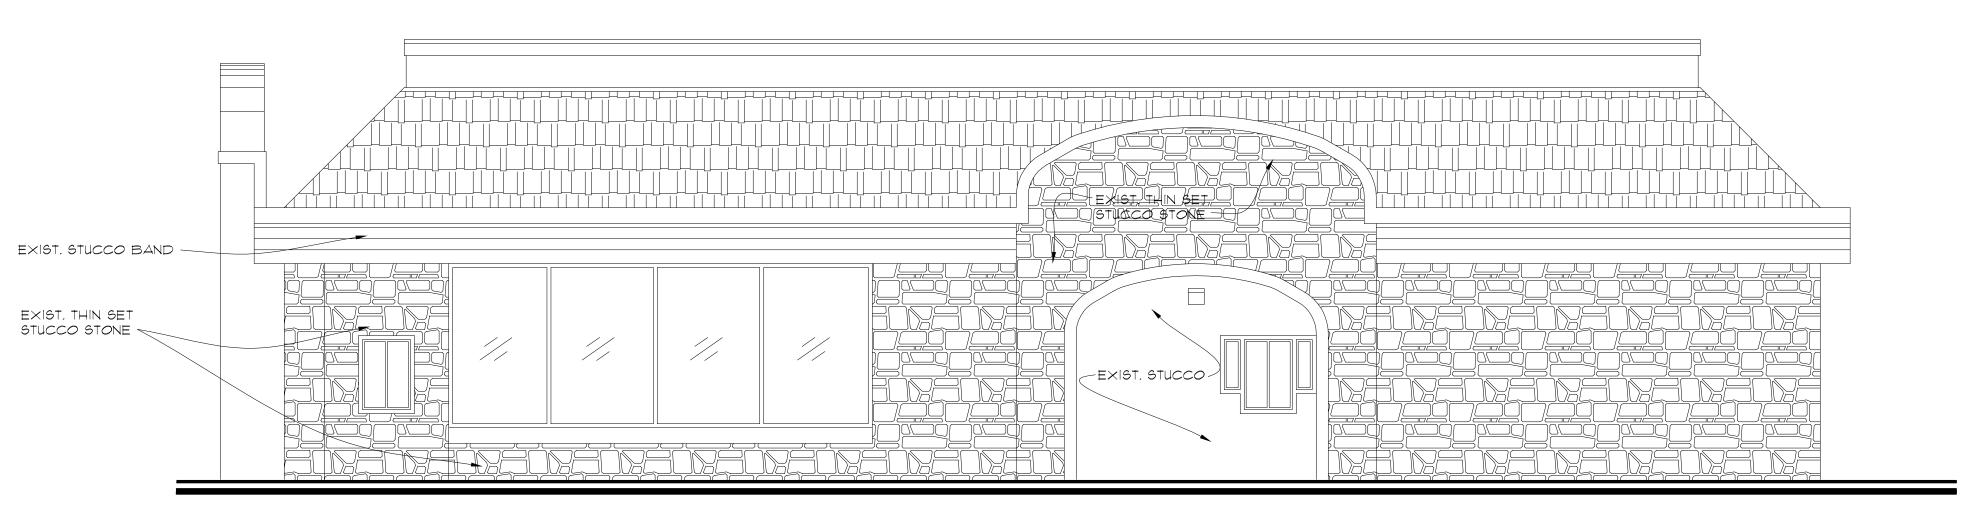

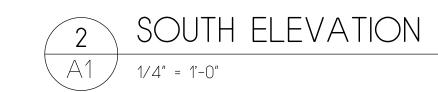

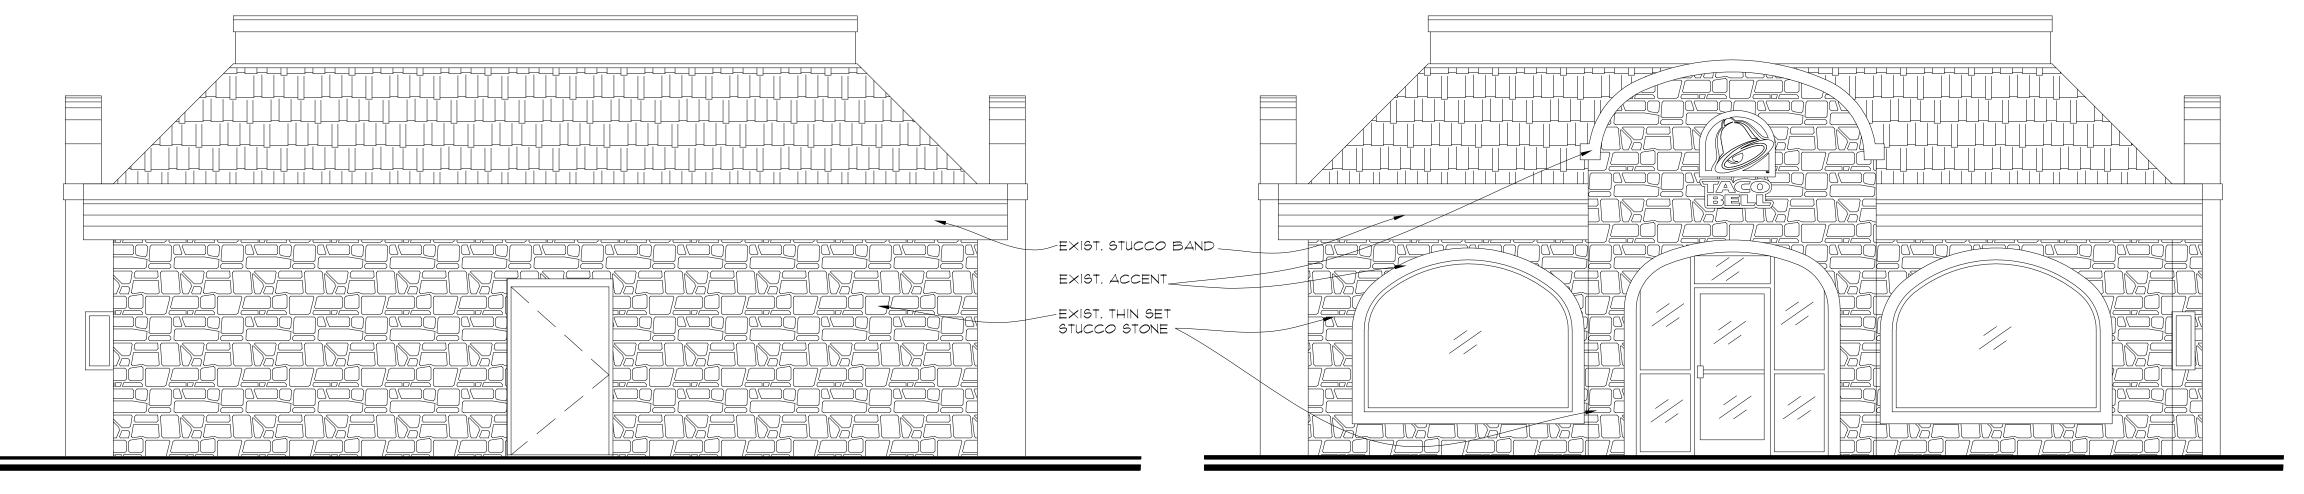

3 EAST ELEVATION
A1 1/4" = 1'-0"





-	CONTRACT DATE:
M	BUILDING TYPE:
SEPT. 11, 20	PLAN VERSION:
-	SITE NUMBER:
XXX>	STORE NUMBER:

TACO BELL

1330 STONERIDGE DRIVE
GAHANNA, OHIO 43081




M70 NEW IMAGE - LIVE MAS

EXISTING ELEVATIONS



PLOT DATE:

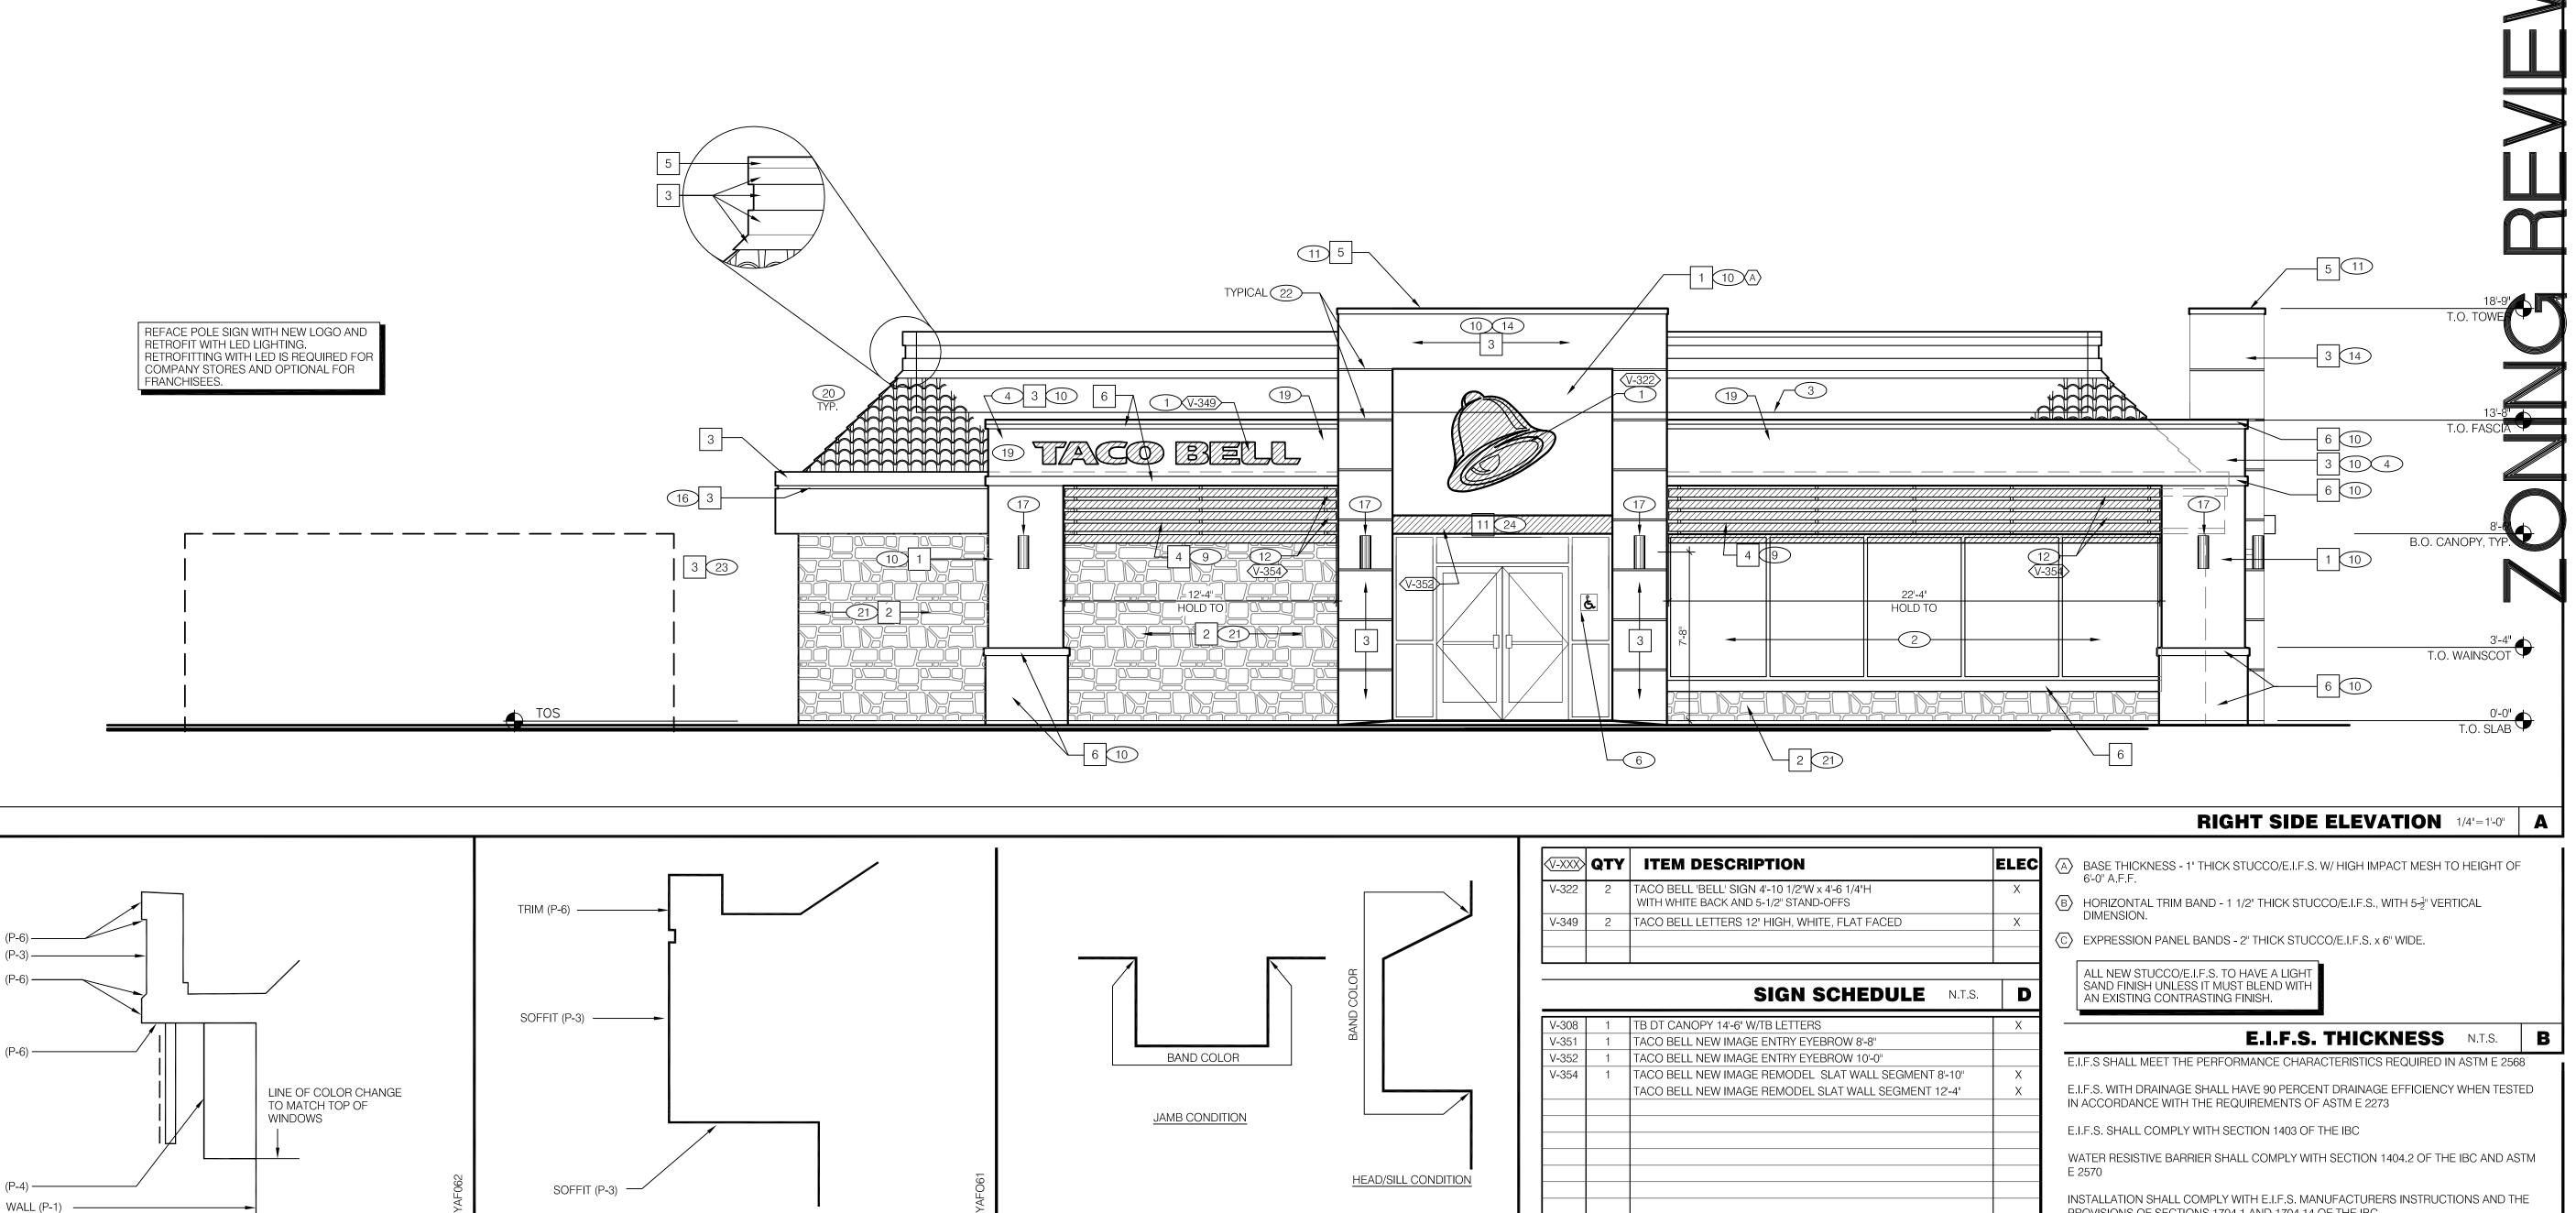

SYMBOL AREA MANUFACTURER COLOR ALTERNATE MFR. COLOR CAMELBACK MAIN WALL COLOR SHERWIN WILLIAMS STO LOTUSAN NA08-0011 EXIST. THIN SET STUCCO STONE **ROOKWOOD CLAY** STO LOTUSAN SHERWIN WILLIAMS ACCENT WALL COLOR NA08-0010 SW2823 **CLEMETAS** ACCENT COLOR SHERWIN WILLIAMS SW6831 IRON ORE CONTINUOUS PARAPET CAP SHERWIN WILLIAMS SW7069 ACCENT WALL COLOR SHERWIN WILLIAMS SW6146 SHERWIN WILLIAMS **DOT YELLOW** PIPE BOLLARDS NEW THIN SET STUCCO STONE - MATCH EXIST. TIGHT CUT - "PLUM CREEK" BORAL - VERSA STONE ALTN. COLOR: IDAHO DRY STACK, CARMEL MOUNTAIN DESIGNER NOTE: BORAL VERSA STONE AS CULTURED STONE VENEER STONE VENEER OPTIONS ON THE EXTERIOR VERSETTA STONE WALL CONTACT: ALTN. MFR: OWENS CORNING CONTACT: KATHY MANNON WHEN REQUIRED BY CITY ORDINANCES. GENE GUETZOW (262) 215-8373 P: (866) 315-5081, KATHY.MANNON@OWENSCORNING.COM DESIGNER NOTE: ACME THINBRIK AS BRICK ACME BRICK COMPANY | DENVER PLANT - "DESERT TAN" SUB. FOR ACME BRICK COMPANY: CAMELBACK
DENVER PLANT - "CASTLE RIDGE" SUB FOR FORTH WORTH, TX 76109 ALTERNATES FOR CAMELBACK AND ROOKWOOD CLAY ON THE EXTERIOR WHEN ROOKWOOD CLAY REQUIRED BY CITY ORDINANCES. (817) 332-4101 STATUS BRONZE HANDRAILS & TRANSFORMER HOUSINGS SHERWIN WILLIAMS (WHERE OCCURA). **EXTERIOR FINISH SCHEDULE**

ACCENT BAND COLOR TRANSITION N.T.S. G

ACCENT BAND COLOR TRANSITION N.T.S.

NOTE: THE INTENT IS THAT COLOR CHANGES OCCUR AT INSIDE CORNERS. ACCENT BAND COLOR TRANSITION N.T.S.

MISCELLANEOUS

A. SEE SCOPE OF WORK FOR RESPONSIBILITIES. B. PROVIDE BLOCKING FOR SIGNAGE, TRELLIS AND CANOPY.

C. DURO-LAST TERMINATION BAR SHALL BE DARK BRONZE.

SEALERS (REFER TO SPECS):

A. SEALANT AT ALL WALL AND ROOF PENETRATIONS. B. SEALANT AT ALL WINDOW AND DOOR FRAMES AT HEAD, SILL AND JAMB.

DENOTES ITEMS SUPPLIED AND

INSTALLED BY SIGN VENDOR DENOTES EXTERIOR FINISH.

DENOTES SIGN/AWNING/CANOPY ITEMS - VENDOR SUPPLIED AND INSTALLED. SEE THE SCOPE OF WORK SHEETS.

2. OWNER REPRESENTATIVE WILL IDENTIFY WHICH PAINT SPECIFICATION WILL BE PRIMARY

GENERAL NOTES

(13) NEW CANOPY, VERIFY SUPPORT AND BACKING REQUIREMENTS. SEE SCOPE OF WORK AND A/A5.0.

(14) MODIFY EXISTING TOWER, SEE SHEET A5.0.

V-308	1	TB DT CANOPY 14'-6" W/TB LETTERS	Х
V-351	1	TACO BELL NEW IMAGE ENTRY EYEBROW 8'-8"	
V-352	1	TACO BELL NEW IMAGE ENTRY EYEBROW 10'-0"	
V-354	1	TACO BELL NEW IMAGE REMODEL SLAT WALL SEGMENT 8'-10"	Х
		TACO BELL NEW IMAGE REMODEL SLAT WALL SEGMENT 12'-4"	X
		L * FLYING ARCH SHALL HAVE PIVOTING MOUNTING FLANGES	
		NOTE: ADDITIONAL INFORMATION IS AVAILABLE ON THE PLANS, YUM, COM WEBSITE. SEE "SIGNAGE AND AWNING INFO."	

APPURTENANCES SCHEDULE N.T.S. D1

1 NEW BUILDING SIGN - UNDER SEPARATE PERMIT. SEE SCOPE OF WORK.

2 EXISTING STOREFRONT TO REMAIN

3 INDICATES ROOF BEYOND.

4 FOR SOFFIT PAINTING DIRECTIONS, SEE 1/A4.0

5 GAS METER. DO NOT PAINT METER.

6 PROVIDE INTERNATIONAL SYMBOL OF ACCESSIBILITY AT 60" A.F.F.

7 CONTINUE PAINT COLOR INDICATED AT BOTTOM OF FASCIA TO SOFFIT.

8 HORIZONTAL TRIM BAND. SEE G/A5.1 & E/A4.0. BAND PAINT COLOR SHALL BE APPLIED TO TOP, BOTTOM AND FACE OF BAND.

9 IF LIGHT BOXES OCCUR. REMOVE AND CONSTRUCT NEW SOFFIT PER DETAIL 1/A6.1 PROVIDE 6" CLEARANCE BETWEEN SLATS AND FACE OF SOFFIT.

10 E.I.F.S. (TYP.)

11) METAL COPING.

12 FABRICATED ALUMINUM SLATS BY VENDOR WITH LED LIGHTING | 11

15 EXISTING CRICKET. REPAIR ROOFING AS NEEDED

16 REMOVE INTERNALLY ILLUMINATED SOFFIT, AND REFER TO DETAIL 1/A6.1 FOR FRAMED SOFFIT.

PROVISIONS OF SECTIONS 1704.1 AND 1704.14 OF THE IBC.

USE DETAIL 9/A6.1 WHEN MOUNTING SIGNAGE, AWNINGS ETC. THROUGH E.I.F.S. FINISH AT WALLS.

E.I.F.S. NOTES N.T.S. B1

KEY NOTES

(17) WALL LIGHTING, CENTER ON TOWER LEG. SEE MOUNTING HEIGHT ON SHEET E4.0.

(18) EXISTING SWITCHGEAR CABINET. PAINT.

19 NEW "BEAM". SEE E & G/A5.1.

20 PAINT ALL ROOF FLOOD LIGHTS COLOR BRONZE

21) PATCH AND REPAIR EXISTING THIN SET STUCCO STONE 22) "V" GROOVE AT TOWER - SEE DETAIL 9/A6.0.

23) FRAMED SOFFIT. SEE DETAIL 1/A6.1, IF NOT EXISTING.

24) 10"H x 12" DEEP BREAK METAL TRIM BY SIGN VENDOR

25) REAR TOWER, WHERE OCCURS.

26 EXISTING SIGN, WHERE OCCURS. (27) NEW STOREFRONT AND GLAZING

NEW IMAGE - LIVE MAS **EXTERIOR**

ELEVATIONS

TACO BELL

1330 STONERIDGE DRIVE

GAHANNA, OHIO 43081

CONTRACT DATE

BUILDING TYPE:

PLAN VERSION:


SITE NUMBER:


STORE NUMBER:

% Q ₹ ₹ T

DECEMBER 19, 2016

XXXXX

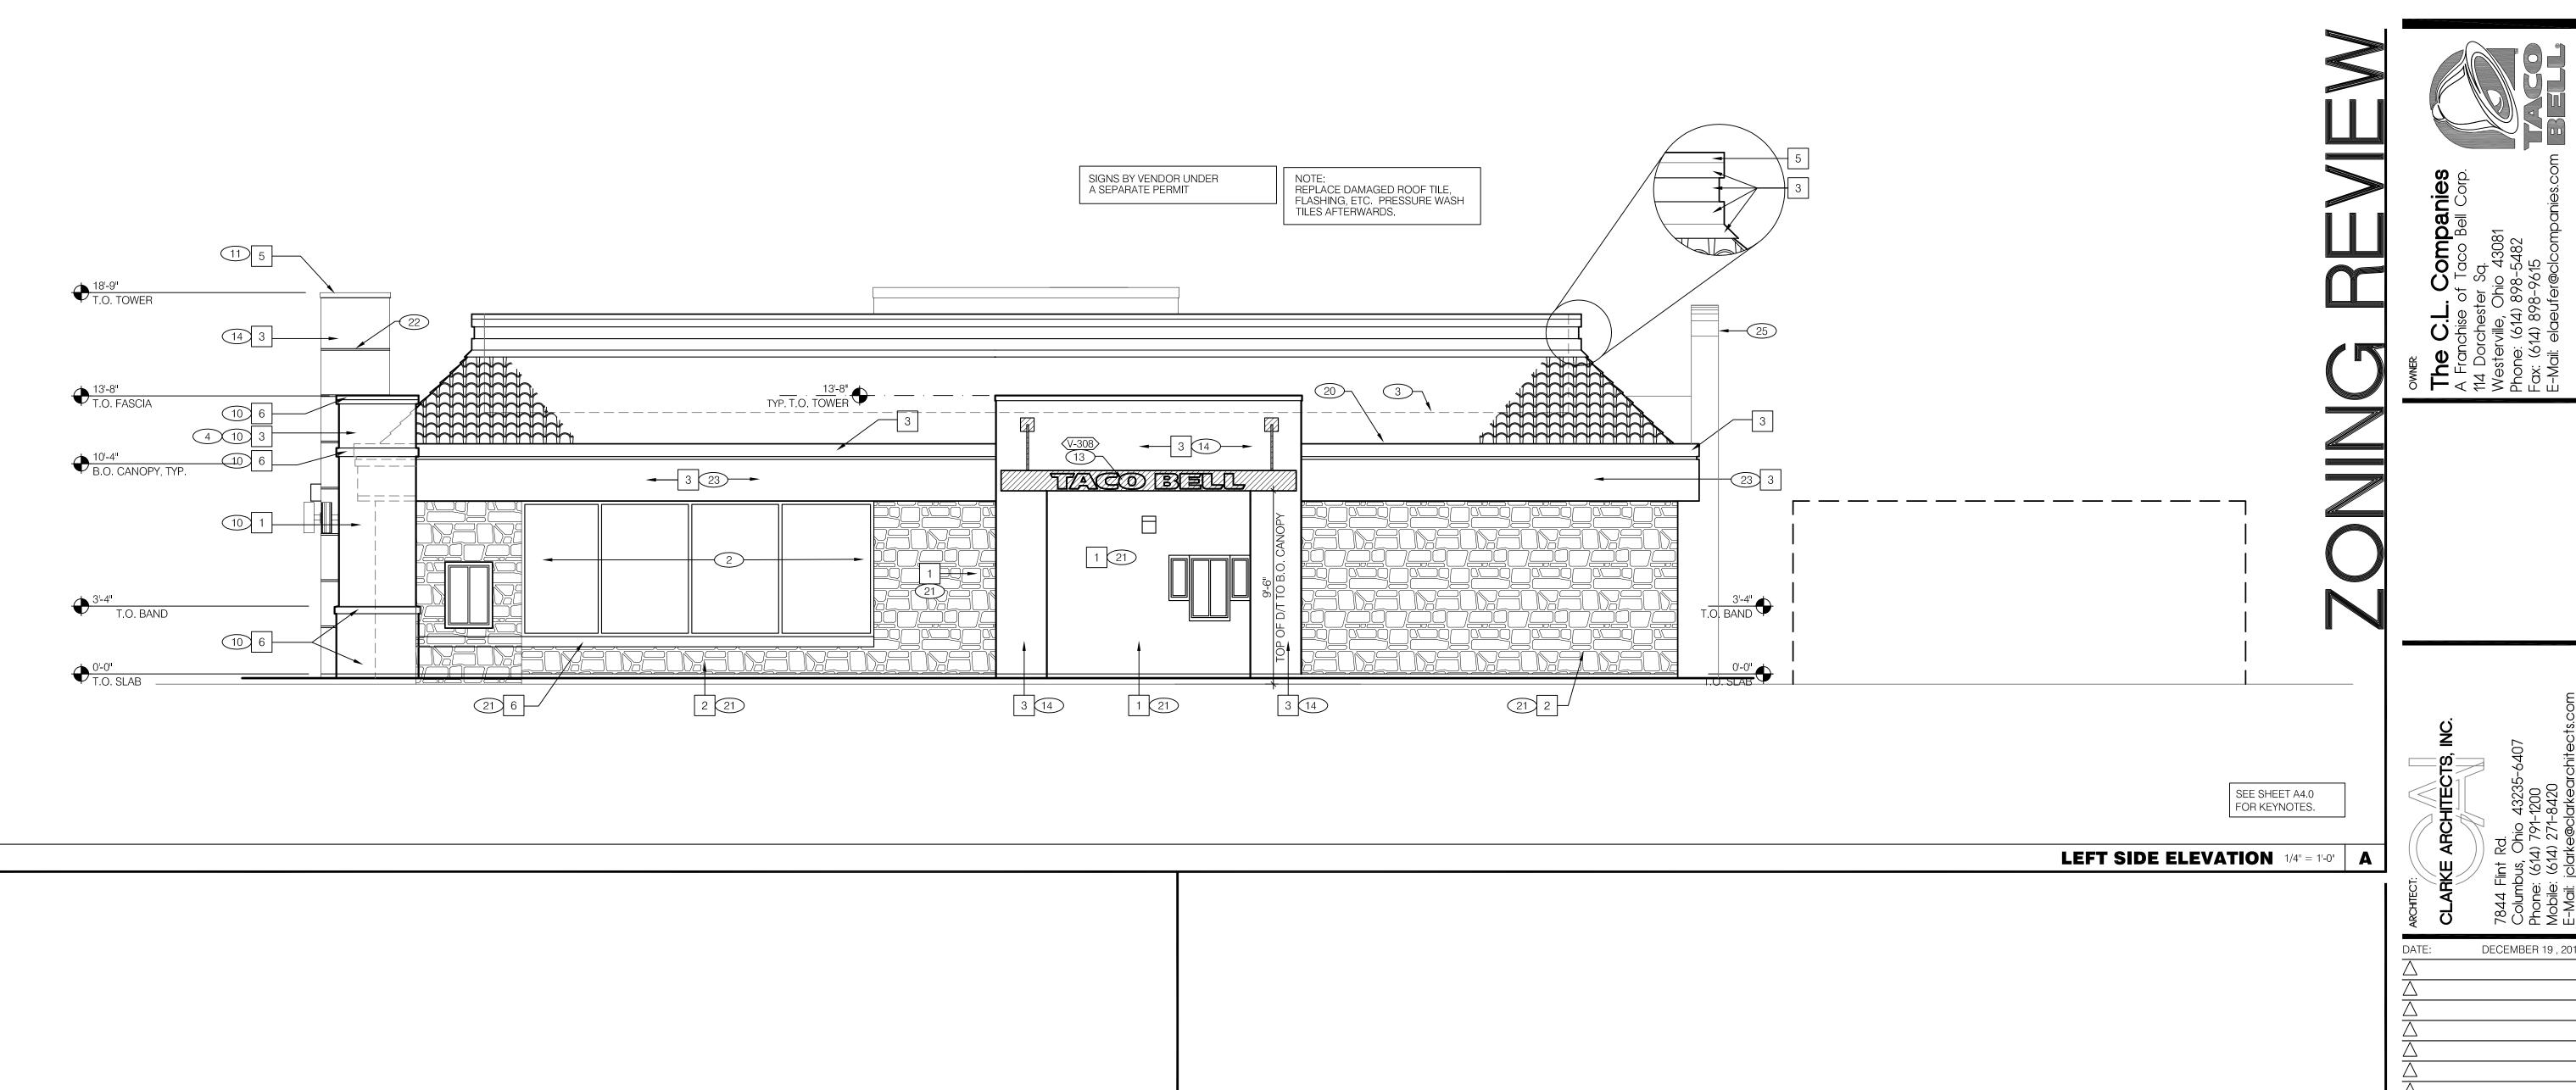

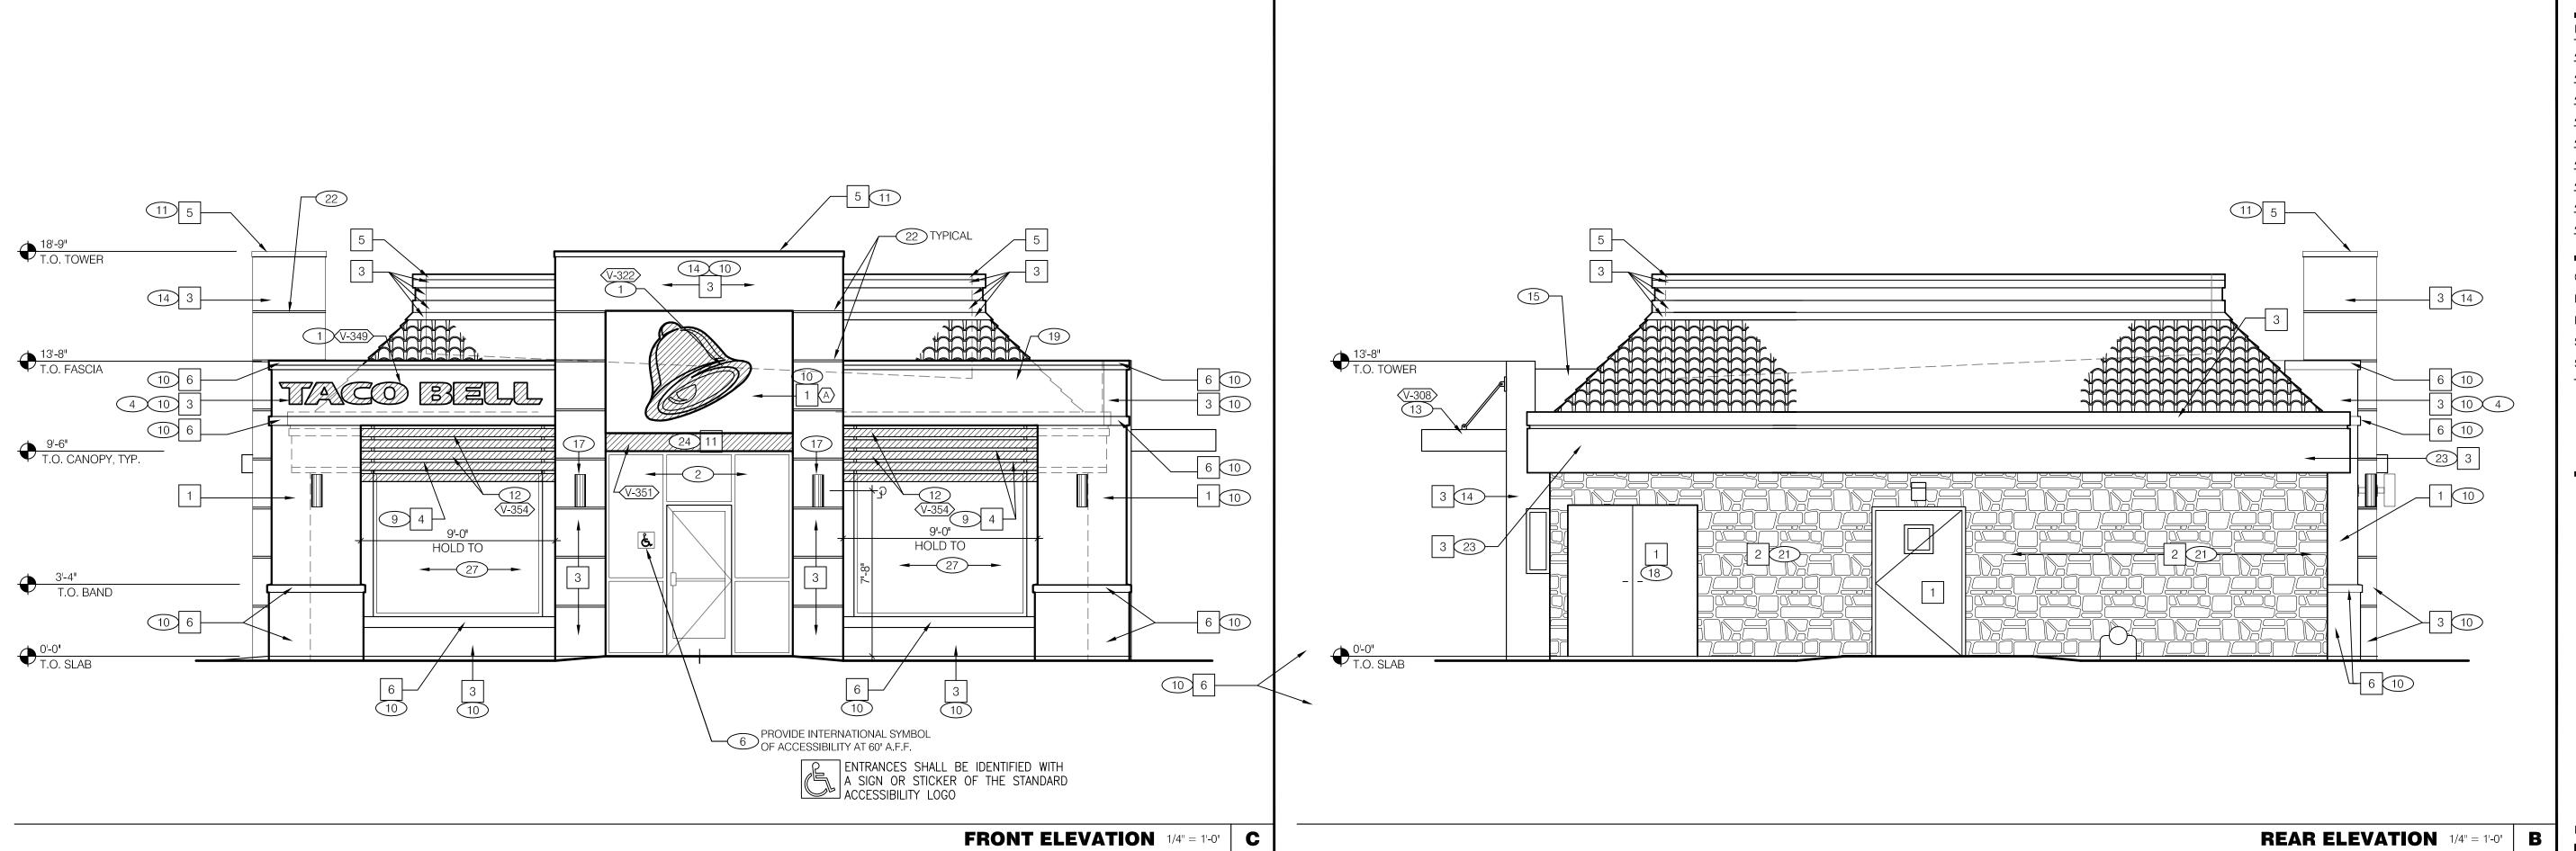

% Q € ₹ T DECEMBER 19, 2016


CONTRACT DATE: BUILDING TYPE: PLAN VERSION: SITE NUMBER: STORE NUMBER: XXXXX

> TACO BELL 1330 STONERIDGE DRIVE GAHANNA, OHIO 43081




M70 NEW IMAGE - LIVE MAS


EXTERIOR ELEVATIONS

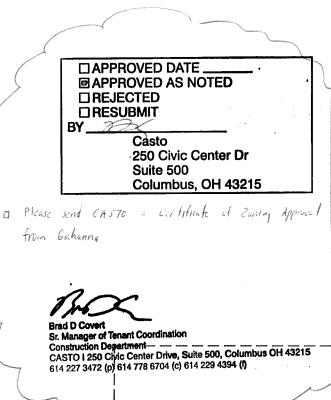



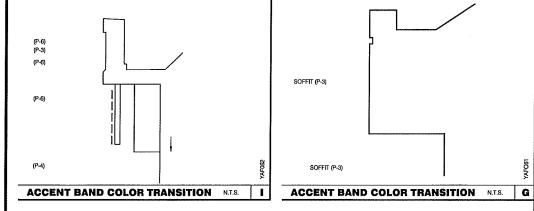

SYMBOL	AREA	MANUFACTURER	COLOR	ALTERNATE MFR.	COLOR	
	MAIN WALL COLOR	SHERWIN WILLIAMS	CAMELBACK SW6122	STO LOTUSAN	NA08-0011	
	EXIST. THIN SET STUCCO STONE					
	ACCENT WALL COLOR	SHERWIN WILLIAMS	ROOKWOOD CLAY SW2823	STO LOTUSAN	NA08-0010	
	ACCENT COLOR	SHERWIN WILLIAMS	CLEMETAS SW6831			
	CONTINUOUS PARAPET CAP	SHERWIN WILLIAMS	IRON ORE SW7069			
	ACCENT WALL COLOR	SHERWIN WILLIAMS	UMBER SW6146			
	PIPE BOLLARDS	SHERWIN WILLIAMS	DOT YELLOW			
	NEW THIN SET STUCCO STONE - MATCH EXIST.					
	DESIGNER NOTE: BORAL VERSA STONE AS STONE VENEER OPTIONS ON THE EXTERIOR WHEN REQUIRED BY CITY ORDINANCES.					
	DESIGNER NOTE: ACME THINBRIK AS BRICK ALTERNATES FOR CAMELBACK AND ROOKWOOD CLAY ON THE EXTERIOR WHEN REQUIRED BY CITY ORDINANCES.					
	HANDRAILS & TRANSFORMER HOUSINGS (WHERE OCCURA).	SHERWIN WILLIAMS	STATUS BRONZE SW7034			

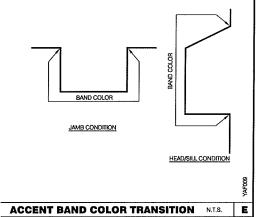

GENERAL NOTES

			₹	QTY	ITEM DESCRIPTION	ELEC
			V-322	2	TACO BELL BELL SIGN 4'-10 1/2"W x 4'-6 1/4"H WITH WHITE BACK AND 5-1/2" STAND-OFFS	x
			V-349	2	TACO BELL LETTERS 12' HIGH, WHITE, FLAT FACED	Х
	BAND COLOR				SIGN SCHEDULE N.T.S.	D
	2	- 1	V-308	1	TB DT CANOPY 14'-6' W/TB LETTERS	Х
	a l	- [V-351	1	TACO BELL NEW IMAGE ENTRY EYEBROW 8'-8'	
BAND COLOR	1 1		V-352	1	TACO BELL NEW IMAGE ENTRY EYEBROW 10'-0"	
	11		V-354	1	TACO BELL NEW IMAGE REMODEL SLAT WALL SEGMENT 8'-10'	X
					TACO BELL NEW IMAGE REMODEL SLAT WALL SEGMENT 12-41	X
JAMB CONDITION						
		- 1				
	HEAD/SILL CONDITION					
		YAF009			* Flying arch shall have pivoting mounting flanges note: Additional information is available on the plans, yum.com website, see 'signage and awaiing info.'	
ENT BAND COLOR TRAN	ISITION N.T.S.	E		A	PPURTENANCES SCHEDULE N.T.S.	D1

3 1/4"H X FS X	TACO BELL BELL' SIGN 4'-10 1/2'W x 4'-6	2	V-322
	WITH WHITE BACK AND 5-1/2" STAND-OFF		¥-322
FLAT FACED X	TACO BELL LETTERS 12" HIGH, WHITE, F	2	V-349
ii	<u> </u>		
HEDULE N.T.S. D	SIGN SC		
			V-308
			V-351
		-!	V-352
		ויו	V-354
TWALL SEGMENT 12-4' X	TACO BELL NEW IMAGE REMODEL SLAT		
MOUNTING FLANGES	FLYING ARCH SHALL HAVE PAYOTING I		
HEDILLE NIS D1	PRIBTENANCES SCI	۸	




CLARKE ARCHITECTS, INC.	7844 Fint Rd. Columbus, Ohio 43235-6407 Phone: (644) 791-1200 Mobile: (614) 271-8420 E-Mail: jolarke@clarkearchitects.com
DATE: N	OVEMBER 17, 2016
	
Δ	
$\frac{\triangle}{\lambda}$	
$\frac{\triangle}{\lambda}$	
$\frac{\Delta}{\lambda}$	
$\frac{\Delta}{\lambda}$	
$\stackrel{\leftarrow}{\times}$	
\(\)	
CONTRACT DATE:	_
BUILDING TYPE:	M90
PLAN VERSION:	SEPT. 11, 2015
SITE NUMBER:	

1330 STONERIDGE DRIVE GAHANNA, OHIO 43081


TACO BELL



M90 NEW IMAGE - LIVE MAS

EXTERIOR ELEVATIONS

KEY NOTES

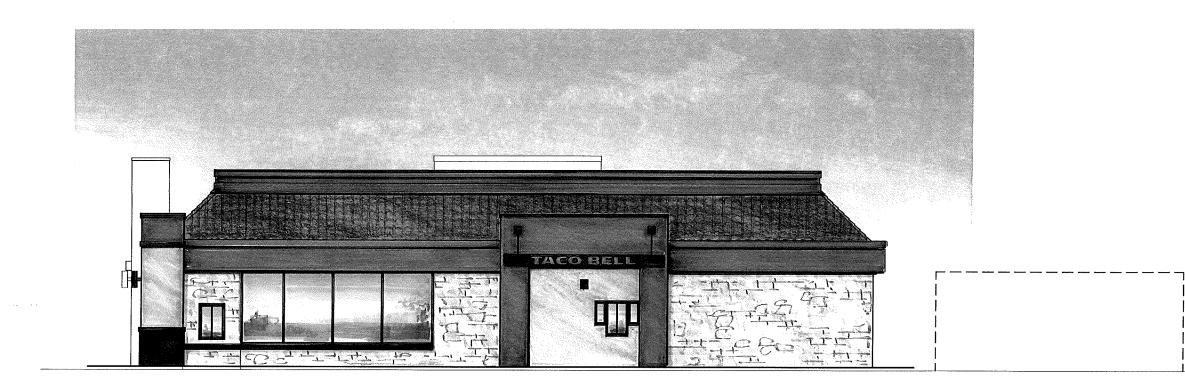




A Force of Taco Bell Corp. 14 Dorchester Sq. Vesterville, Chio 43081 hone. (6/4) 898-5482 ox (6/4) 898-9415

LEFT SIDE ELEVATION 1/4" = 1"-0" A



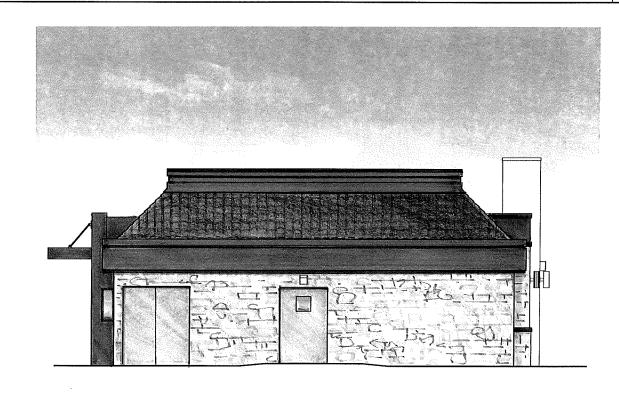

OLARKE.	7844 Fint I Columbus, Phone: (614 Mobile: (614 E-Mail: jolar
	OVEMBER 17, 2016
Δ Δ Δ	
<u> </u>	<u></u>
\ \ \ \ \ \ \ \ \ \ \ \ \ \ \ \ \ \ \ 	
$\stackrel{\triangle}{\wedge}$	
$\overline{\Delta}$	
Δ	
\triangle	
Δ	

CONTRACT DATE:
BUILDING TYPE:
PLAN VERSION:
SITE NUMBER:

E: i l: SEPT. 11, 2

TACO BELL

1330 STONERIDGE DRIVE GAHANNA, OHIO 43081

M90 NEW IMAGE - LIVE MAS

EXTERIOR ELEVATIONS


A4.

REAR ELEVATION 1/4' = 1'-0' B

11-16-16




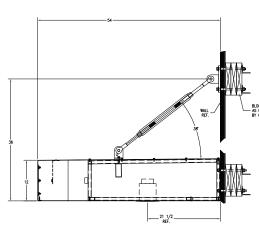

GENERAL SPECIFICATIONS:

Materials: .118 White poly. Aluminum shapes & sheets; Steel shapes, sheets & tubes

Decoration: Painted Tiger Drylac 49/66230

Area Squared: 41.25 Sq. Ft. Area Actual: TBE Sq. Ft.

Weight (Est.):

- (TBE) lbs. (crated)
- (TBE) lbs. (uncrated)

Wind Load: 130mph wind speed 3 second gust -

exposure c

ELECTRICAL

Illumination:

• (Copy) White LEDs (Down Lighting) (2) Recessed lamps

Ballast/Power Supply:

• (1) General LED power supply

Line Load:

• (1) 20 Amp circuit

COLORS:

Exterior:

Painted Tiger Drylac 49/66230

These product sheets are the exclusive property of Everbrite LLC. Use of this property in any manner without express written permission of Everbrite LLC is prohibited. Drawings are for graphic purposes only and not intended for actual construction. For more specific manufacturing detail, please refer to engineering specifications and install drawings.



Everbrite LLC 4949 \$ 110th Street, Greenfield, WI 53220 Phone: 414-529-3500 • Fax: 414-529-7191 Website: www.everbrite.com

Part No: E005606B

Description: 12" x 110" x 54" Illum. Building Canopy w/ Copy


Project No: 294876

Date: 5/2/13

Drawn By: RB



58.5"

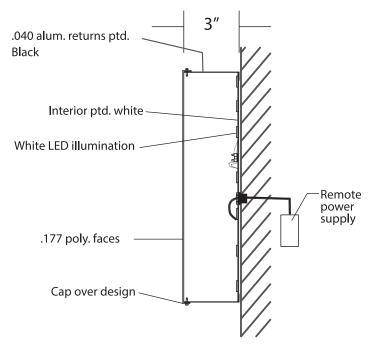

SIDE VIEW- FLUSH MOUNT

GENERAL SPECIFICATIONS:

Materials: .040 alum. returns; .063 alum. backs

Depth: 3"

Faces: .177 Clear Poly. / Embossed

Trimcap: Cap over design Area Squared: 22.24 Sq. Ft.

Weight (Est.):

• (TBE) lbs. (crated)

• (TBE) lbs. (uncrated)

Wind Load: 35 lb / per sq. ft.

ELECTRICAL

Illumination:

White LED's

Ballast/Power Supply:

• (1) LED power supply

Line Load:

• (1) 20 Amp circuit

COLORS:

Interior: Ptd. white Returns: Black

Face:

Yellow: PMS 109; 3M VQ4077 Violet: PMS Violetc; 3M VQ4153

Magenta: PMS Process Magenta; 3M VQ4154

White: PMS White; 3M 3630-20

These product sheets are the exclusive property of Everbrite LLC. Use of this property in any manner without express written permission of Everbrite LLC is prohibited. Drawings are for graphic purposes only and not intended for actual construction. For more specific manufacturing detail, please refer to engineering specifications and install drawings.









12" WHITE LED BUILDING LETTER SET



ITEM# E005282B

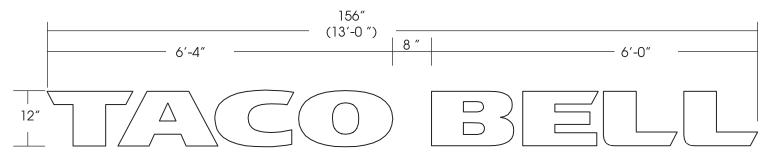

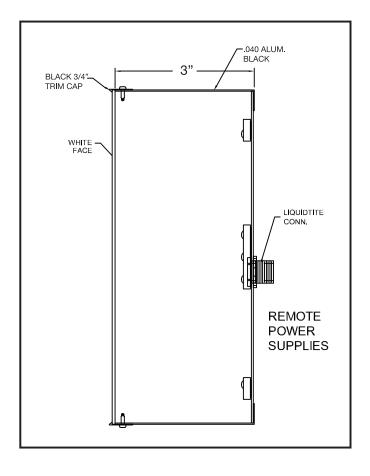

SIGN SPECIFICATIONS

Materials

• .118" acrylic #7328 white; 3/4" black Jewelite trimcap

Accesses

Remove face

Area

Squared: 13.0 Sq.Ft.

Weight (Est.)

• 58 lbs.(Uncrated)

Wind Load

• 110 mph wind speed 3-second gust -Exposure C.

ELECTRICAL SPECIFICATIONS

Lighting

• White LED's

Power Supply

• (2) Remote 60w power supplies

Line Load

•(1) 20 Amp cicuit, 60 Hz UL 48 & NEC Compliant

COLOR SPECIFICATIONS

Interior: Paint black Exterior: Paint white

Graphic & Color Specifications

Color PMS White White Black Black



Taco Bell

EXTERIOR SPECIFICATION



Decorative Lighting

PROJECT:

Taco Bell



3865 Produce Rd

Suite 208

Louisville, KY 40218

Toll Free: 877-707-7378

Phone: 502-961-0096

Fax: 502-961-0357

Web: www.accu-serv.com

Type TB



Item # 05247-051 / 05247-052

Classification: Up / Down (2) light Wet location wall mounted cylinder with top cap

Dimensions: Diameter - 6"

Height - 18"

Depth - 8 7/8"

Finish: Bronze

Lamp Type: (2) 18w PAR38 LED

TBD

E#-TBD

Location Exterior

Leadtime

Lamp Type:







Ine C.L. Companies

A Franchise of Taco Bell Corp.

14 Dorchester Sq.

Nesterville, Ohio 43081

Phone: (614) 898-5482

Fax: (614) 898-9615

KE ARCHITECTS, INC.
lint Rd.

Ous, Ohio 43235-6407

CAPKE
NOVEMBER 17, 2

CONTRACT DATE:

BUILDING TYPE:

PLAN VERSION: SEPT. 11, 1

TACO BEI

1330 STONERIDGE DRIVE GAHANNA, OHIO 43081




M90 NEW IMAGE - LIVE MAS

EXTERIOR
ELEVATIONS

A4.1

TACOBELL

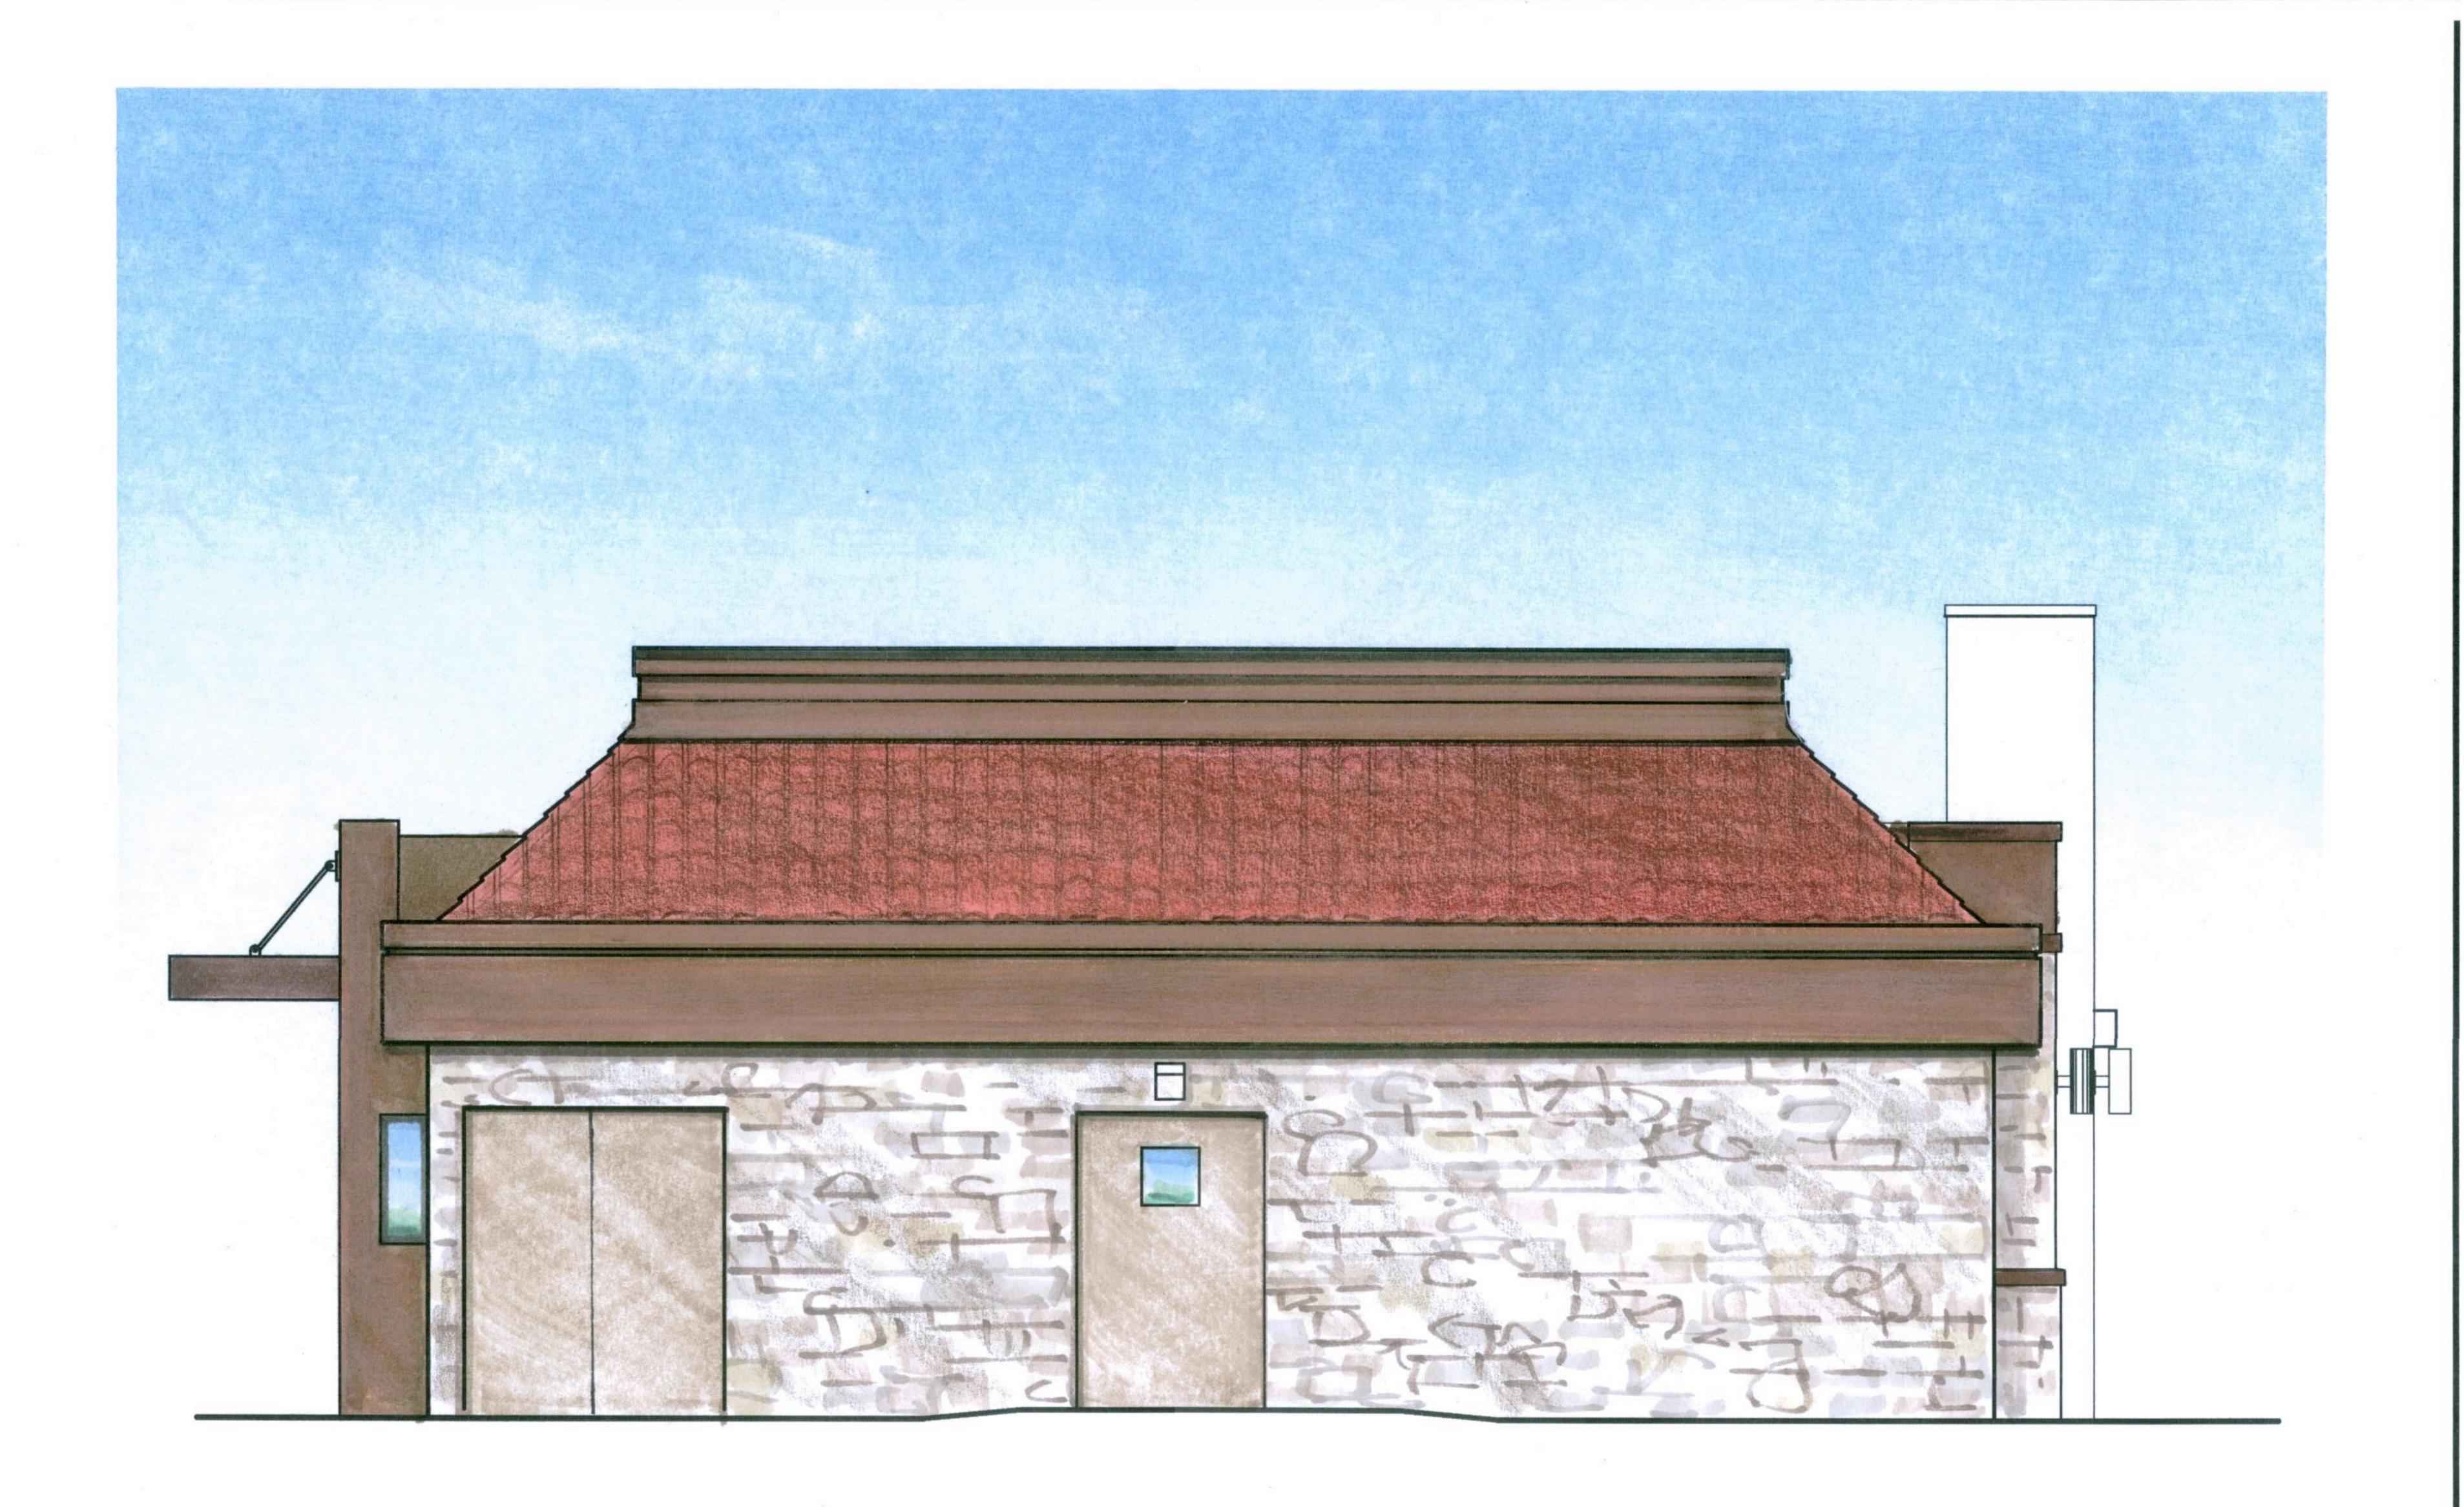


FRONT ELEVATION 1/4" = 1'-0" C

REAR ELEVATION 1/4" = 1'-0" B PLOT DATE:

LEFT SIDE ELEVATION 1/4" = 1'-0" A



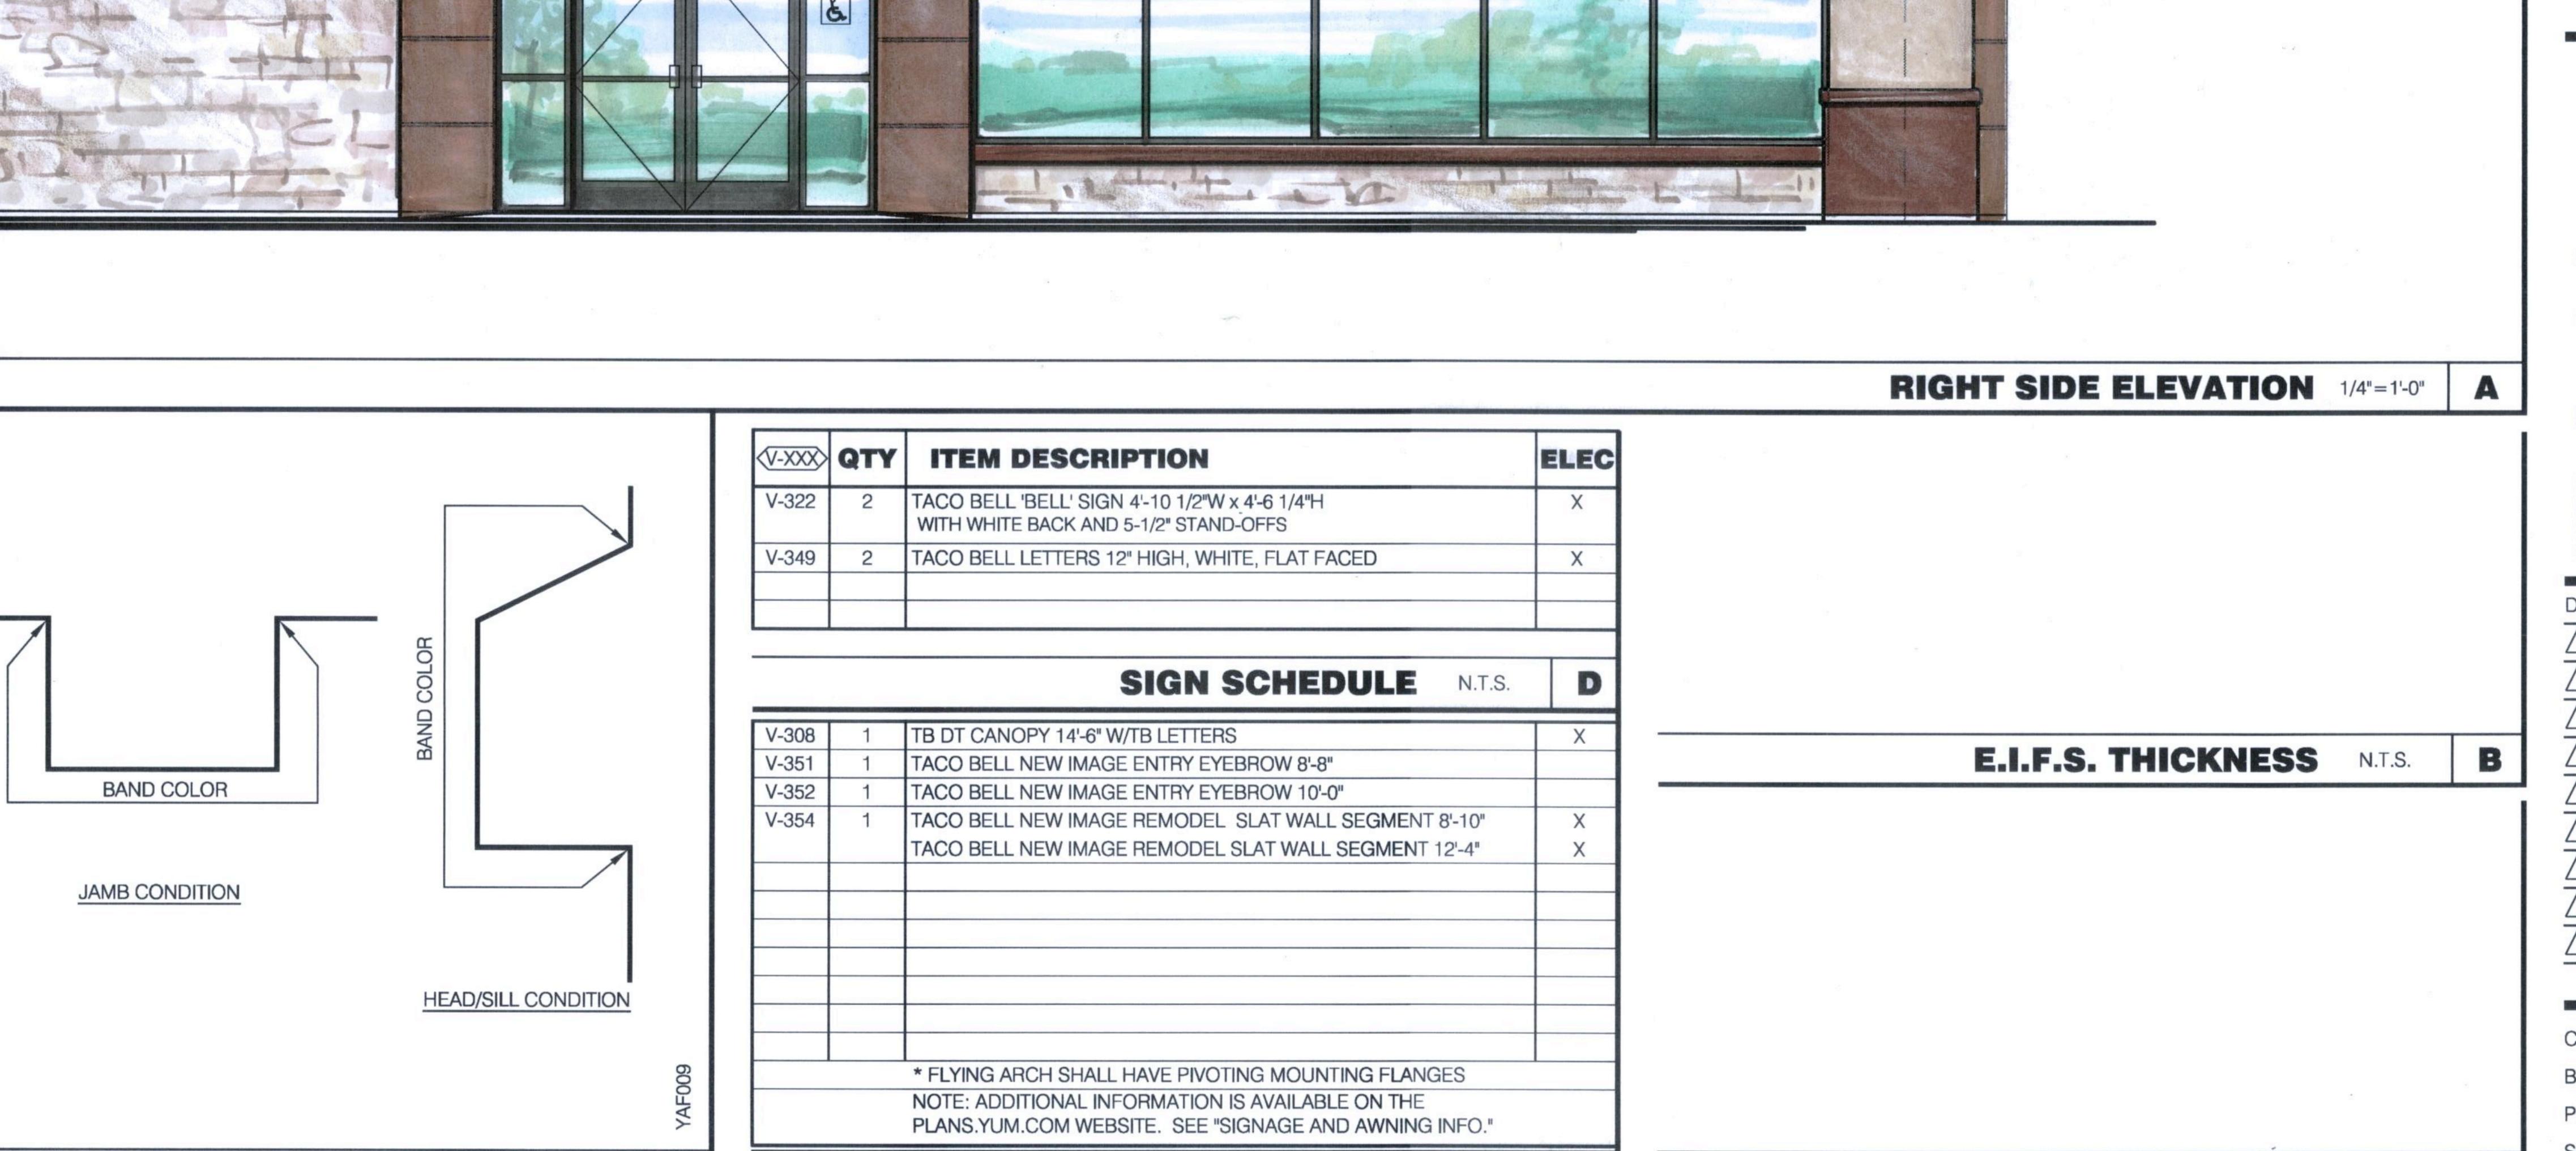

APPURTENANCES SCHEDULE N.T.S. D1

CONTRACT DATE: **BUILDING TYPE:** PLAN VERSION: SEPT. 11, 2015 SITE NUMBER: B1 STORE NUMBER:

TACO BELL 1330 STONERIDGE DRIVE GAHANNA, OHIO 43081

E.I.F.S. NOTES N.T.S.

KEY NOTES



M90 NEW IMAGE - LIVE MAS

EXTERIOR ELEVATIONS

SYMBOL	AREA	MANUFACTURER	COLOR	ALTERNATE MFR.	COLOR
	MAIN WALL COLOR	SHERWIN WILLIAMS	CAMELBACK SW6122	STO LOTUSAN	NA08-0011
	EXIST. THIN SET STUCCO STONE				
	ACCENT WALL COLOR	SHERWIN WILLIAMS	ROOKWOOD CLAY SW2823	STO LOTUSAN	NA08-0010
	ACCENT COLOR	SHERWIN WILLIAMS	CLEMETAS SW6831		
	CONTINUOUS PARAPET CAP	SHERWIN WILLIAMS	IRON ORE SW7069		
	ACCENT WALL COLOR	SHERWIN WILLIAMS	UMBER SW6146		
	PIPE BOLLARDS	SHERWIN WILLIAMS	DOT YELLOW		
	NEW THIN SET STUCCO STONE - MATCH EXIST.				
	DESIGNER NOTE: BORAL VERSA STONE AS STONE VENEER OPTIONS ON THE EXTERIOR WHEN REQUIRED BY CITY ORDINANCES.				
	DESIGNER NOTE: ACME THINBRIK AS BRICK ALTERNATES FOR CAMELBACK AND ROOKWOOD CLAY ON THE EXTERIOR WHEN REQUIRED BY CITY ORDINANCES.				
	HANDRAILS & TRANSFORMER HOUSINGS (WHERE OCCURA).	SHERWIN WILLIAMS	STATUS BRONZE SW7034		

ACCENT BAND COLOR TRANSITION N.T.S.

SOFFIT (P-3)

SOFFIT (P-3)

ACCENT BAND COLOR TRANSITION N.T.S. G

GENERAL NOTES

ACCENT BAND COLOR TRANSITION N.T.S.



APPLICATION STAFF COMMENTS

DUE: Wednesdays - 10 AM

To SUBMIT: File>SAVE AS ADOBE PDF with naming convention: "Staff Comments – YOURNAME" to: <u>T:/Zoning/Applications IN PROGRESS/(the project folder)</u>

Project/Property Address or Location: 1330 Stoneridge Drive					
Project Name/Business Name: Taco Bell					
SUBMITTED BY: Name: Michael Blackford	Title: Deputy Director				
Department: Planning and Development					

The subject property is not located within a subarea plan, therefore, applicable aesthetic principles are located within Section 1197.09 of the Code. Properties zoned CC-2 are subject to the standards of Design Review District 3 (DRD-3). Applicable standards include but aren't limited to the following:

- Materials. Brick, stone, cement, decorative aluminum, wood, or other materials that will enhance the development in a positive manner and create visual interest and diversity should be encouraged.
- Colors. Specific colors and color schemes should be designed to ensure universal harmony on all commercial developments.
- Lighting devices should be decorative and enhance the commercial development, as well as adequately light the development.

Street View



View looking north



View looking east





View looking south



APPLICATION STAFF COMMENTS

DUE: Wednesdays - 10 AM

To SUBMIT: File>SAVE AS ADOBE PDF with naming convention: "Staff Comments – YOURNAME" to: <u>T:/Zoning/Applications IN PROGRESS</u>/(the project folder)

Project/Property Address or Location: 1330 Stoneridge Drive				
Project Name/Business Name: Taco Bell				
SUBMITTED BY: Name: Robert S. Priestas	Title: City Engineer			
Department: Public Service and Engineering				

No comments related to this application.



APPLICATION STAFF COMMENTS

DUE: Wednesdays - 10 AM

To SUBMIT: File>SAVE AS ADOBE PDF with naming convention: "Staff Comments – YOURNAME" to: T:/Zoning/Applications IN PROGRESS/(the project folder)

Project/Property Address or Location: <u>1330 Stoneridge Drive</u>				
Project Name/Business Name:	Taco Bell			
SUBMITTED BY: Name: Bonnie	Title: P&ZA			
Department: Service				

The applicant seeks approval for exterior renovations to the existing site structure. The new materials are earth toned, with no change to the roof tile color. Window colors will match the existing ones and any new stone will match the existing color. The new design is more angular such as we have seen in the remodel of both Burger King and most recently, Wendy's. This is a more modern look than the existing arches provide. The remodel is fitting for the StoneRidge Plaza and its surrounding out lots.